


Aerial Photo Dal Josafat

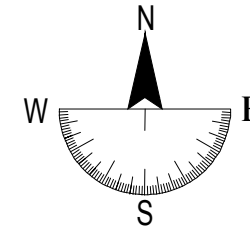

SITE DETAIL

SITE NAME - NO.

Dal Josafat

SITE ADDRESS

Farm 551 Paarl, off Kleinbosch Road, Dal Josafat, Paarl, Western Cape

LATITUDE	LONGITUDE	ASL
-33.694767°	19.016220°	693m

APPROVAL

RADIO ENGINEER

NAME SIGN

PLANNER

NAME SIGN

ENGINEER

NAME ECSA No.



Warren Petterson Planning
P.O. Box 44512
Claremont, Cape Town
Tel: (+27 021) 552 5255
Email: dlroots@wpplanning.co.za

OFFICE

DRAWN BY	CHECKED BY
NAME D.Loots	NAME W. Petterson
DATE 31-08-2015	DATE 31-08-2015

REVISION

No.	REVISION	CAD	DATE
No.	PROPOSED DRAWING	NE	31-08-2015

AERIAL MAP

SCALE: NTS


DRAWING NUMBER

SITE No.	SHEET No.	TYPE	REV.
0001	A01/05	PRO	A



Locality Map

Dal Josafat

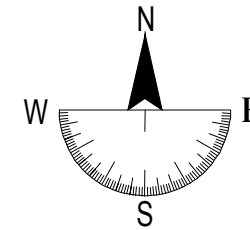

SITE DETAIL

SITE NAME - NO.

Dal Josafat

SITE ADDRESS

Farm 551 Paarl, off Kleinbosch Road, Dal Josafat, Paarl, Western Cape

LATITUDE	LONGITUDE	ASL
-33.694767°	19.016220°	693m

APPROVAL

RADIO ENGINEER

NAME	SIGN
------	------

PLANNER

NAME	SIGN
------	------

ENGINEER

NAME	ECSA No.
------	----------



Warren Petterson Planning
P.O. Box 44512
Claremont, Cape Town
Tel: (+27 021) 552 5255
Email: dlroots@wpplanning.co.za

OFFICE

DRAWN BY	CHECKED BY
NAME D.Loots	NAME W. Petterson
DATE 31-08-2015	DATE 31-08-2015

REVISION


No.	REVISION	CAD	DATE
No.	PROPOSED DRAWING	NE	31-08-2015


LOCALITY MAP

SCALE: NTS


DRAWING NUMBER

SITE No.	SHEET No.	TYPE	REV.
0001	A01/05	PRO	A

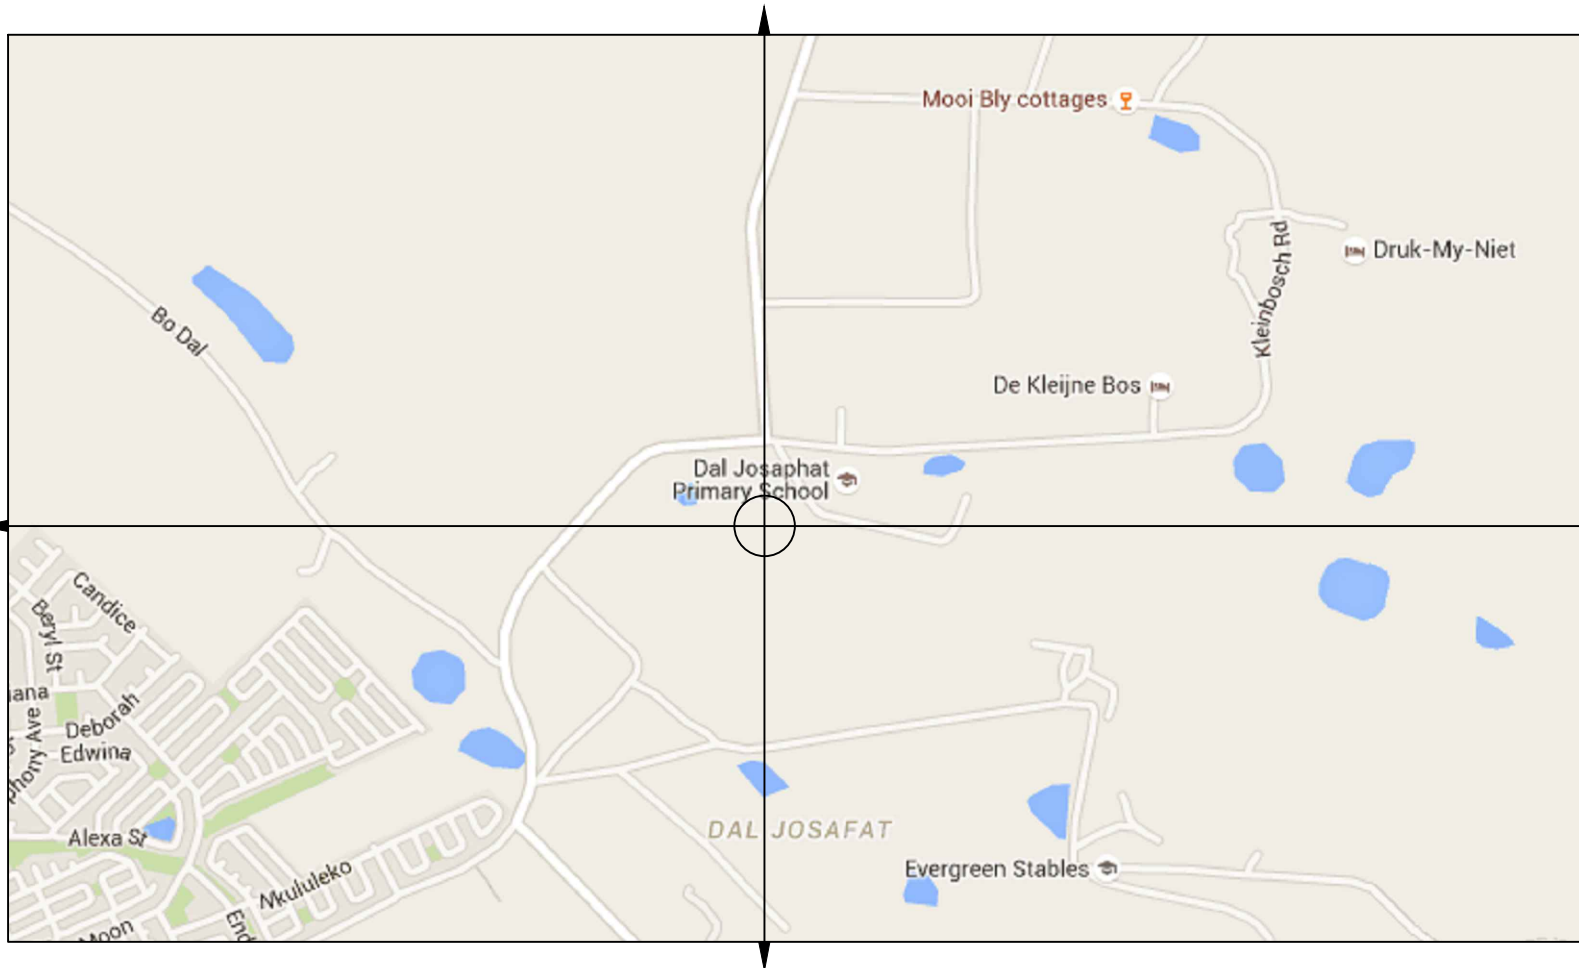

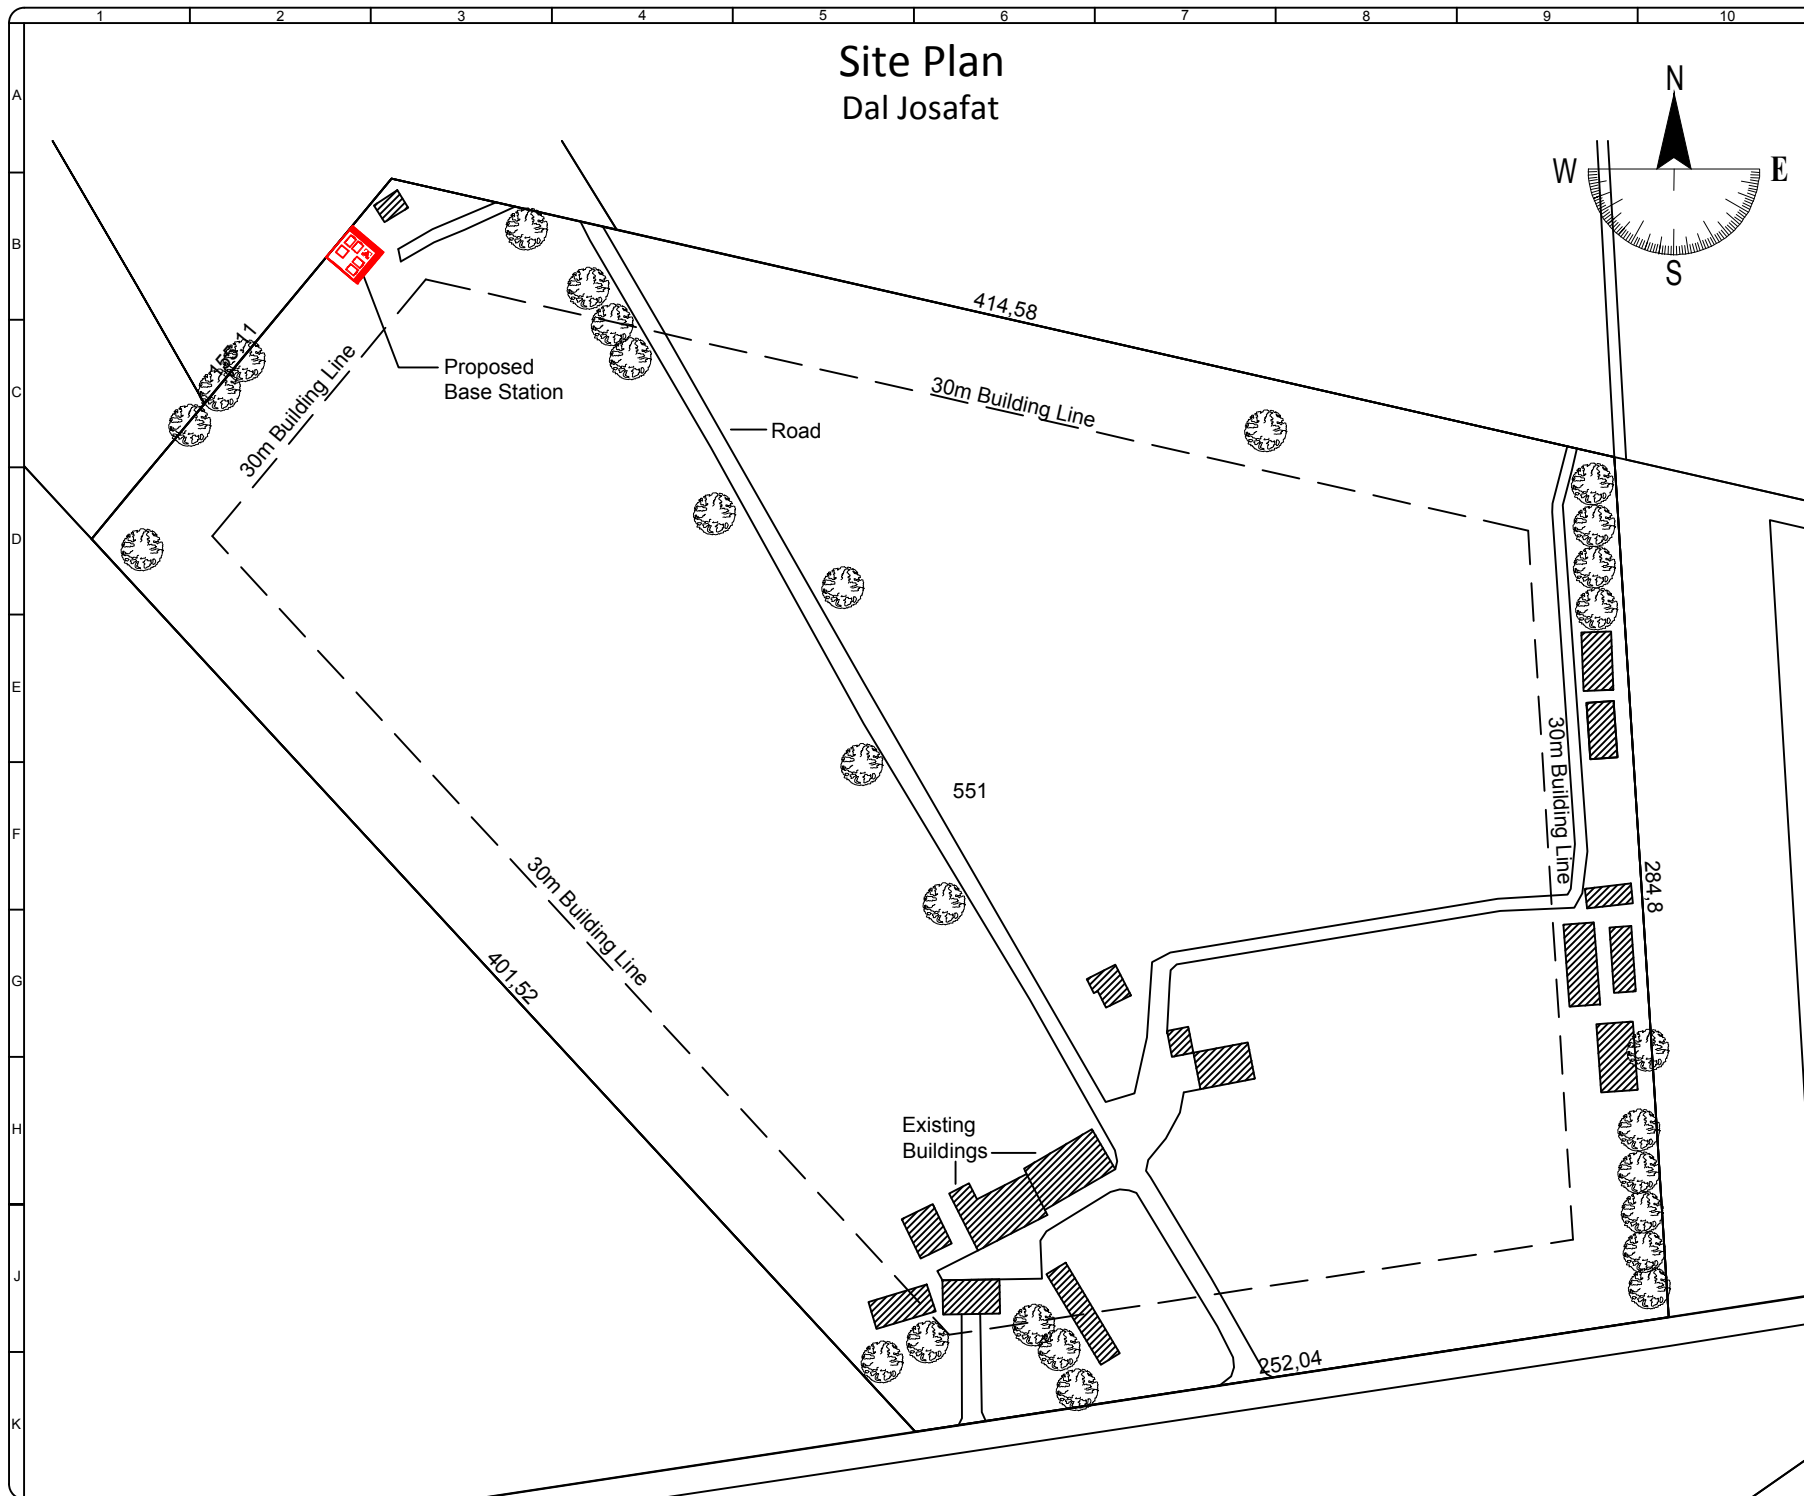

Site Plan Dal Josafat

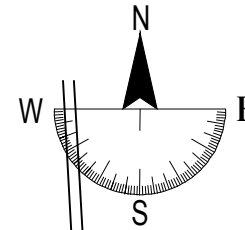

SITE DETAIL

SITE NAME - NO.

Dal Josafat

SITE ADDRESS

Farm 551 Paarl, off Kleinbosch Road, Dal Josafat, Paarl, Western Cape

LATITUDE

-33.694767°

LONGITUDE

19.016220°

ASL

693m

APPROVAL

RADIO ENGINEER

NAME

SIGN

PLANNER

NAME

SIGN

ENGINEER

NAME

ECSA No.



Warren Petterson Planning
P.O. Box 44512
Claremont, Cape Town
Tel: (+27 021) 552 5255
Email: dlroots@wpplanning.co.za

OFFICE

DRAWN BY

NAME

D.Loots

DATE

31-08-2015

CHECKED BY

NAME

W. Petterson

DATE

31-08-2015

REVISION

No.	REVISION	CAD	DATE
No.	PROPOSED DRAWING	NE	31-08-2015


SITE PLAN

SCALE - 1 : 2500

DRAWING NUMBER

SITE No.	SHEET No.	TYPE	REV.
0001	A01/05	PRO	A

Top View Dal Josafat

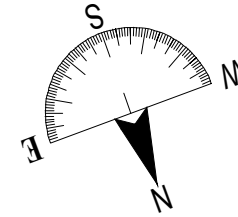

SITE DETAIL

SITE NAME - NO.

Dal Josafat

SITE ADDRESS

Farm 551 Paarl, off Kleinbosch Road, Dal Josafat, Paarl, Western Cape

LATITUDE	LONGITUDE	ASL
-33.694767°	19.016220°	693m

APPROVAL

RADIO ENGINEER

NAME SIGN

PLANNER

NAME SIGN

ENGINEER

NAME ECSA No.



Warren Petterson Planning
P.O. Box 44512
Claremont, Cape Town
Tel: (+27 021) 552 5255
Email: dlroots@wpplanning.co.za

OFFICE

DRAWN BY	CHECKED BY
NAME D.Loots	NAME W. Petterson
DATE 31-08-2015	DATE 31-08-2015

REVISION


No.	REVISION	CAD	DATE
No.	PROPOSED DRAWING	NE	31-08-2015


TOP VIEW

SCALE: NTS

DRAWING NUMBER

SITE No.	SHEET No.	TYPE	REV.
0001	A01/05	PRO	A

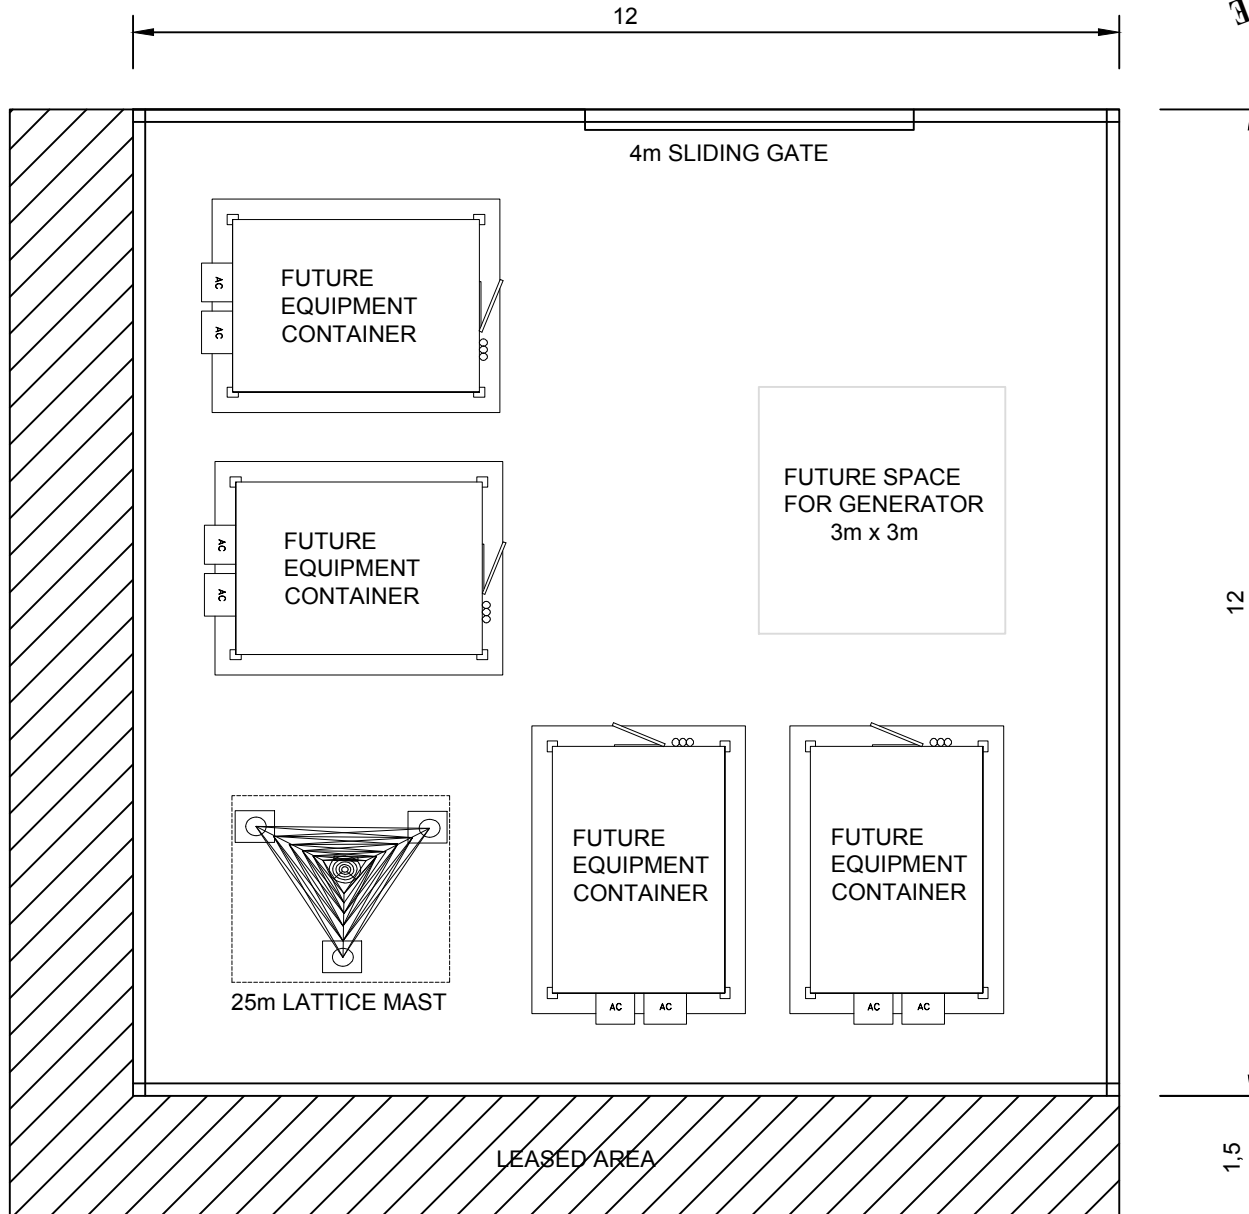

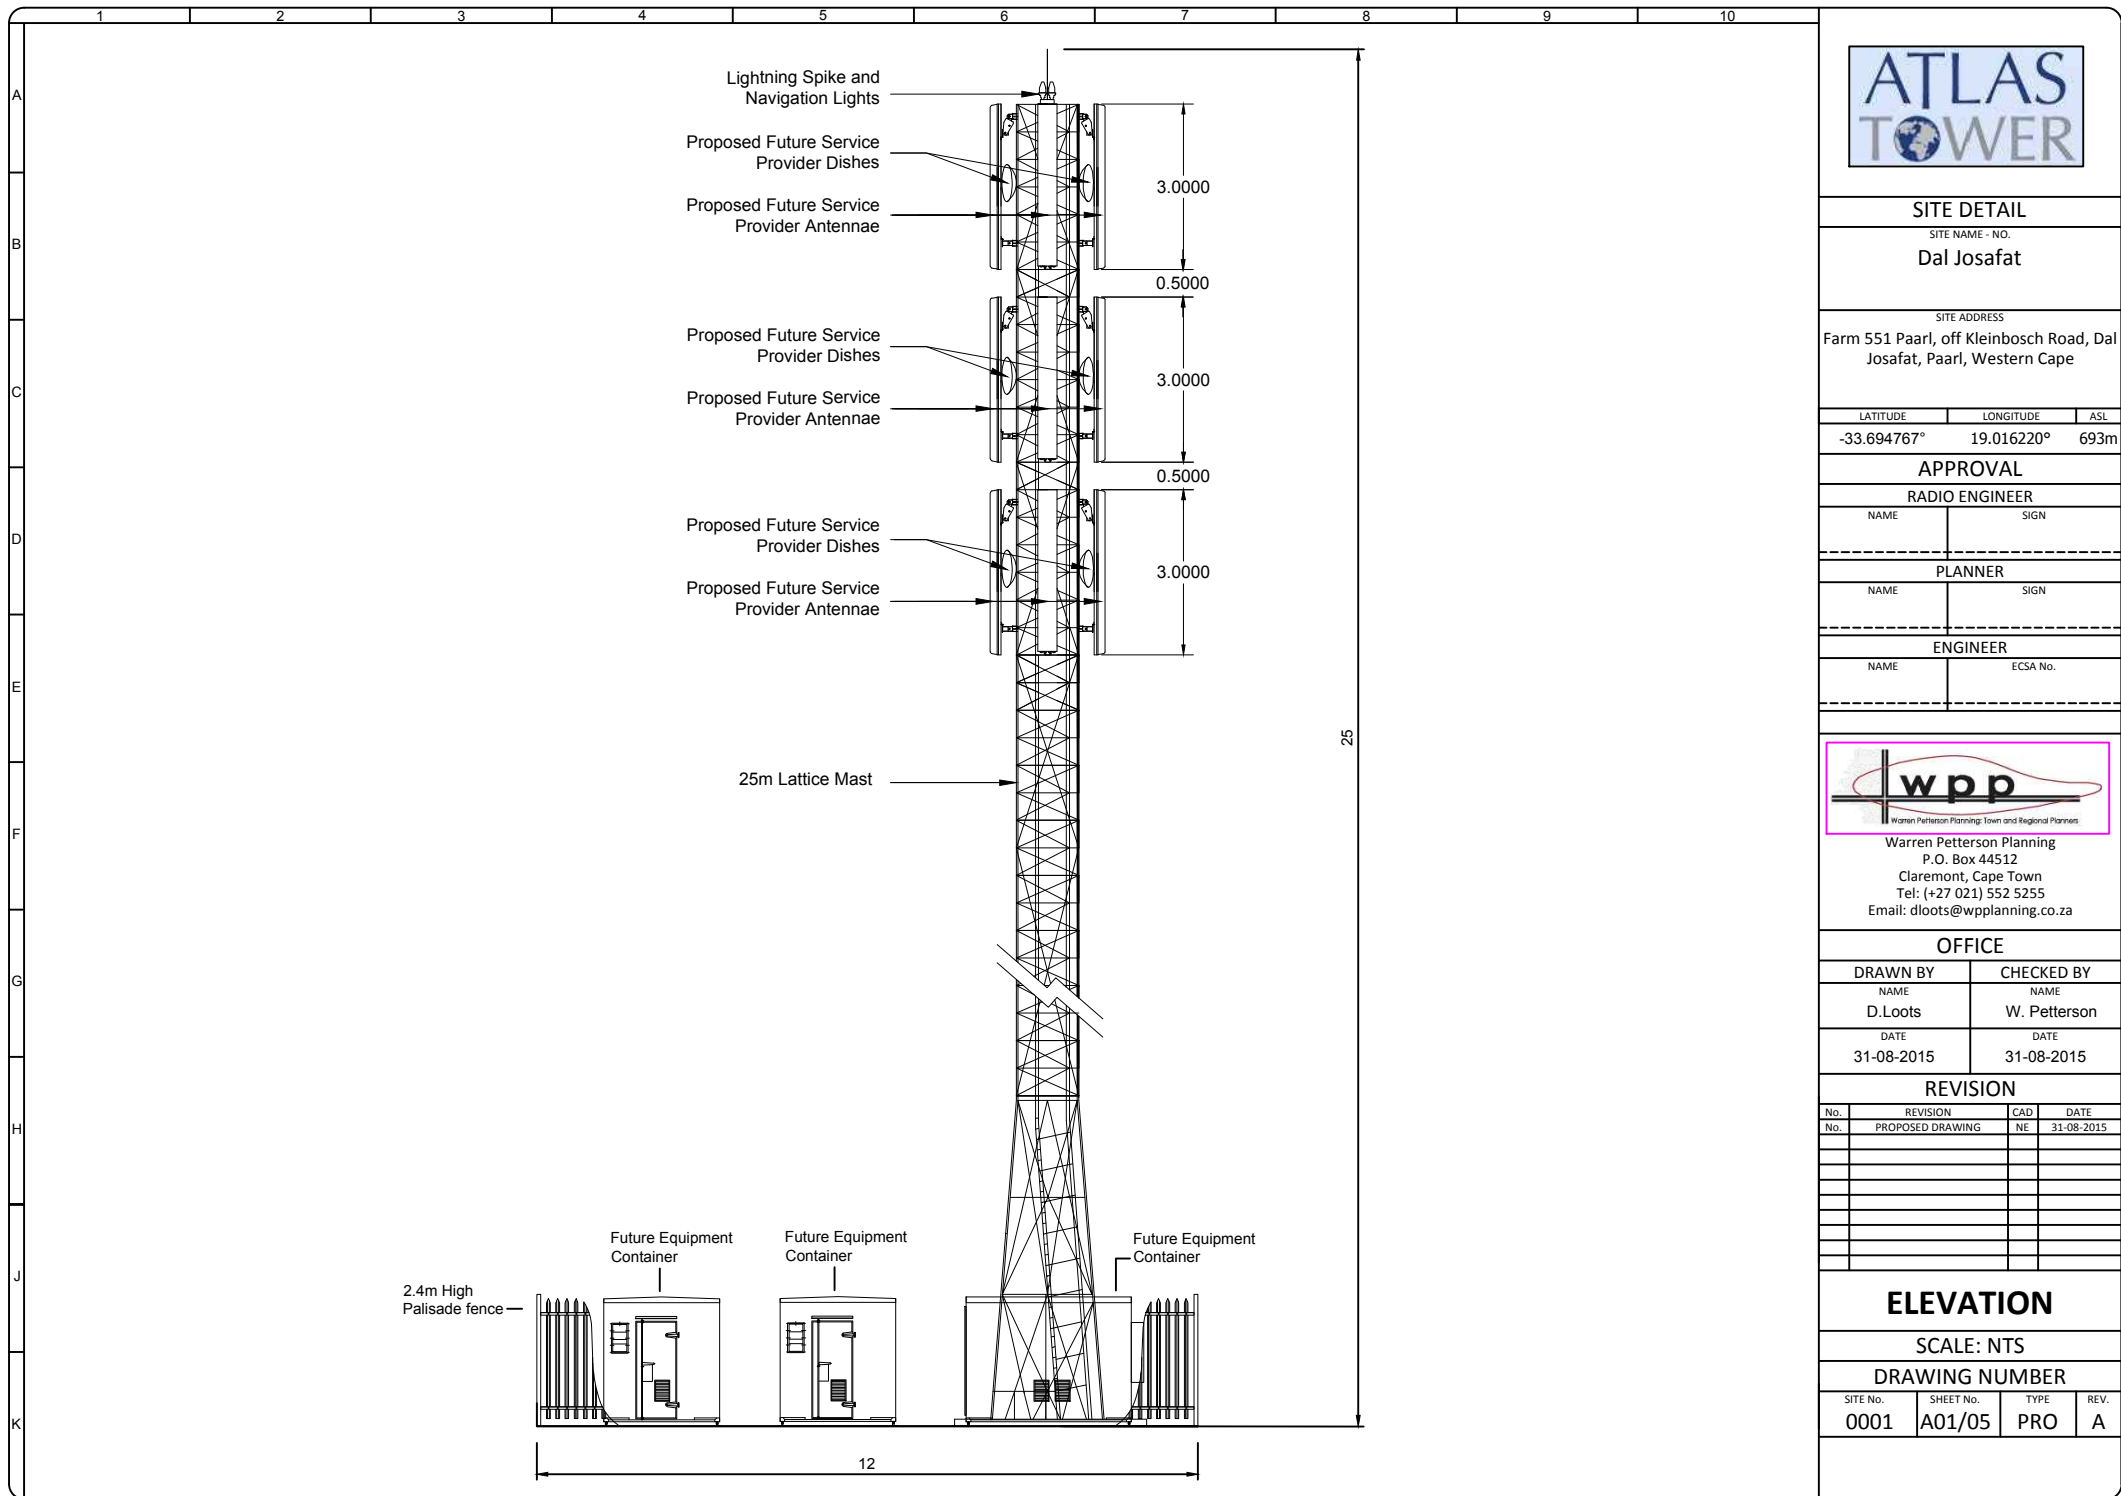

SITE DETAIL

SITE NAME - NO.

Dal Josafat

SITE ADDRESS

Farm 551 Paarl, off Kleinbosch Road, Dal Josafat, Paarl, Western Cape

LATITUDE

-33.694767°

LONGITUDE

19.016220°

ASL

693m

APPROVAL

RADIO ENGINEER

NAME

SIGN

PLANNER

NAME

SIGN

ENGINEER

NAME

ECSA No.



Warren Petterson Planning

P.O. Box 44512

Claremont, Cape Town

Tel: (+27 021) 552 5255

Email: dlroots@wpplanning.co.za

OFFICE

DRAWN BY

NAME

D.Loots

DATE

31-08-2015

CHECKED BY

NAME

W. Petterson

DATE

31-08-2015

REVISION

No.	REVISION	CAD	DATE
No.	PROPOSED DRAWING	NE	31-08-2015

ELEVATION

SCALE: NTS

DRAWING NUMBER

SITE No.	SHEET No.	TYPE	REV.
0001	A01/05	PRO	A