


Aerial Photo Dal Josafat

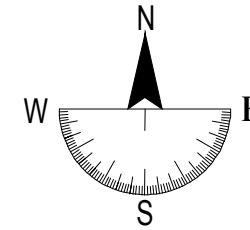

SITE DETAIL

SITE NAME - NO.

Dal Josafat

SITE ADDRESS

Farm 551 Paarl, off Kleinbosch Road, Dal Josafat, Paarl, Western Cape

LATITUDE	LONGITUDE	ASL
-33.694767°	19.016220°	693m

APPROVAL

RADIO ENGINEER

NAME SIGN

PLANNER

NAME SIGN

ENGINEER

NAME ECSA No.



Warren Petterson Planning
P.O. Box 44512
Claremont, Cape Town
Tel: (+27 021) 552 5255
Email: dlroots@wpplanning.co.za

OFFICE

DRAWN BY	CHECKED BY
NAME D.Loots	NAME W. Petterson
DATE 23-04-2019	DATE 23-04-2019

REVISION

No.	REVISION	CAD	DATE
No.	PROPOSED DRAWING	NE	31-08-2015
1	CHANGE TO TREE MAST	DL	23-04-2019

AERIAL MAP

SCALE: NTS


DRAWING NUMBER

SITE No.	SHEET No.	TYPE	REV.
ATSA328	A01/05	PRO	1



Locality Map

Dal Josafat

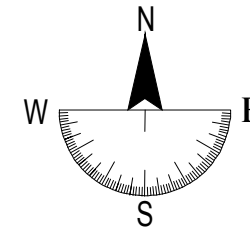

SITE DETAIL

SITE NAME - NO.

Dal Josafat

SITE ADDRESS

Farm 551 Paarl, off Kleinbosch Road, Dal Josafat, Paarl, Western Cape

LATITUDE	LONGITUDE	ASL
-33.694767°	19.016220°	693m

APPROVAL

RADIO ENGINEER

NAME	SIGN
------	------

PLANNER

NAME	SIGN
------	------

ENGINEER

NAME	ECSA No.
------	----------



Warren Petterson Planning
P.O. Box 44512
Claremont, Cape Town
Tel: (+27 021) 552 5255
Email: dlroots@wpplanning.co.za

OFFICE

DRAWN BY	CHECKED BY
NAME D.Loots	NAME W. Petterson
DATE 23-04-2019	DATE 23-04-2019

REVISION


No.	REVISION	CAD	DATE
No.	PROPOSED DRAWING	NE	31-08-2015
1	CHANGE TO TREE MAST	DL	23-04-2019

LOCALITY MAP


SCALE: NTS

DRAWING NUMBER

SITE No.	SHEET No.	TYPE	REV.
ATSA328	A02/05	PRO	1

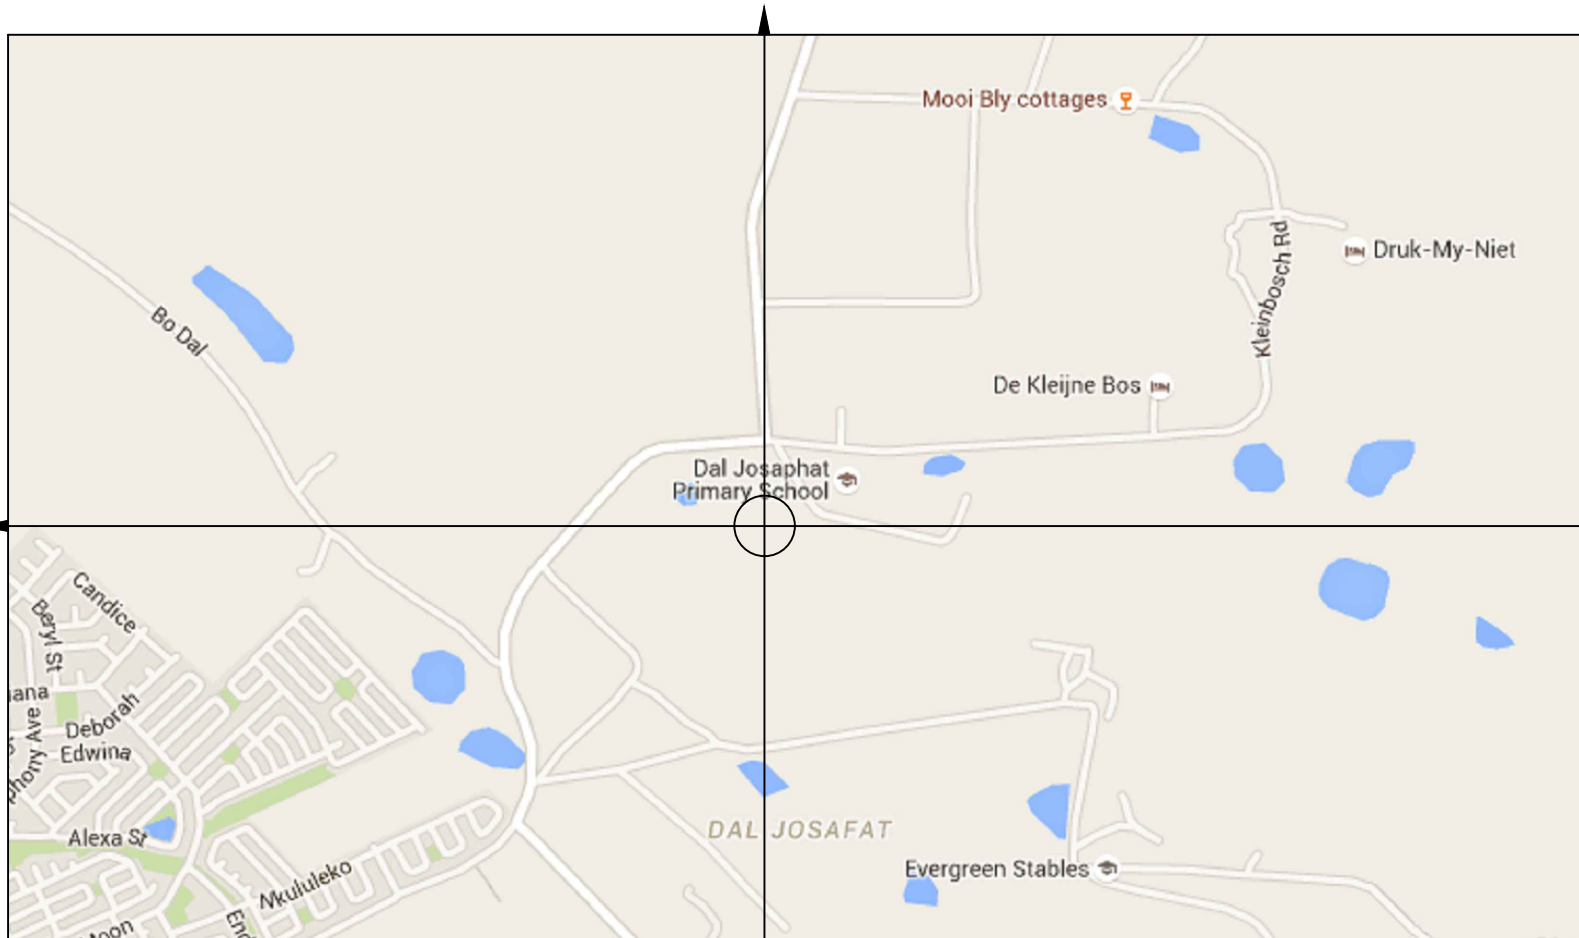

Site Plan Dal Josafat

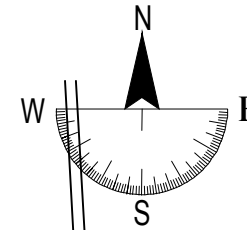

SITE DETAIL

SITE NAME - NO.

Dal Josafat

SITE ADDRESS

Farm 551 Paarl, off Kleinbosch Road, Dal Josafat, Paarl, Western Cape

LATITUDE	LONGITUDE	ASL
-33.694767°	19.016220°	693m

APPROVAL

RADIO ENGINEER

NAME SIGN

PLANNER

NAME SIGN

ENGINEER

NAME ECSA No.



Warren Petterson Planning
P.O. Box 44512
Claremont, Cape Town
Tel: (+27 021) 552 5255
Email: dlouts@wpplanning.co.za

OFFICE

DRAWN BY	CHECKED BY
NAME D.Loots	NAME W. Petterson
DATE 23-04-2019	DATE 23-04-2019

REVISION


No.	REVISION	CAD	DATE
No.	PROPOSED DRAWING	NE	31-08-2015
1	CHANGE TO TREE MAST	DL	23-04-2019

SITE PLAN


SCALE - 1 : 2500

DRAWING NUMBER

SITE No.	SHEET No.	TYPE	REV.
ATSA328	A03/05	PRO	1

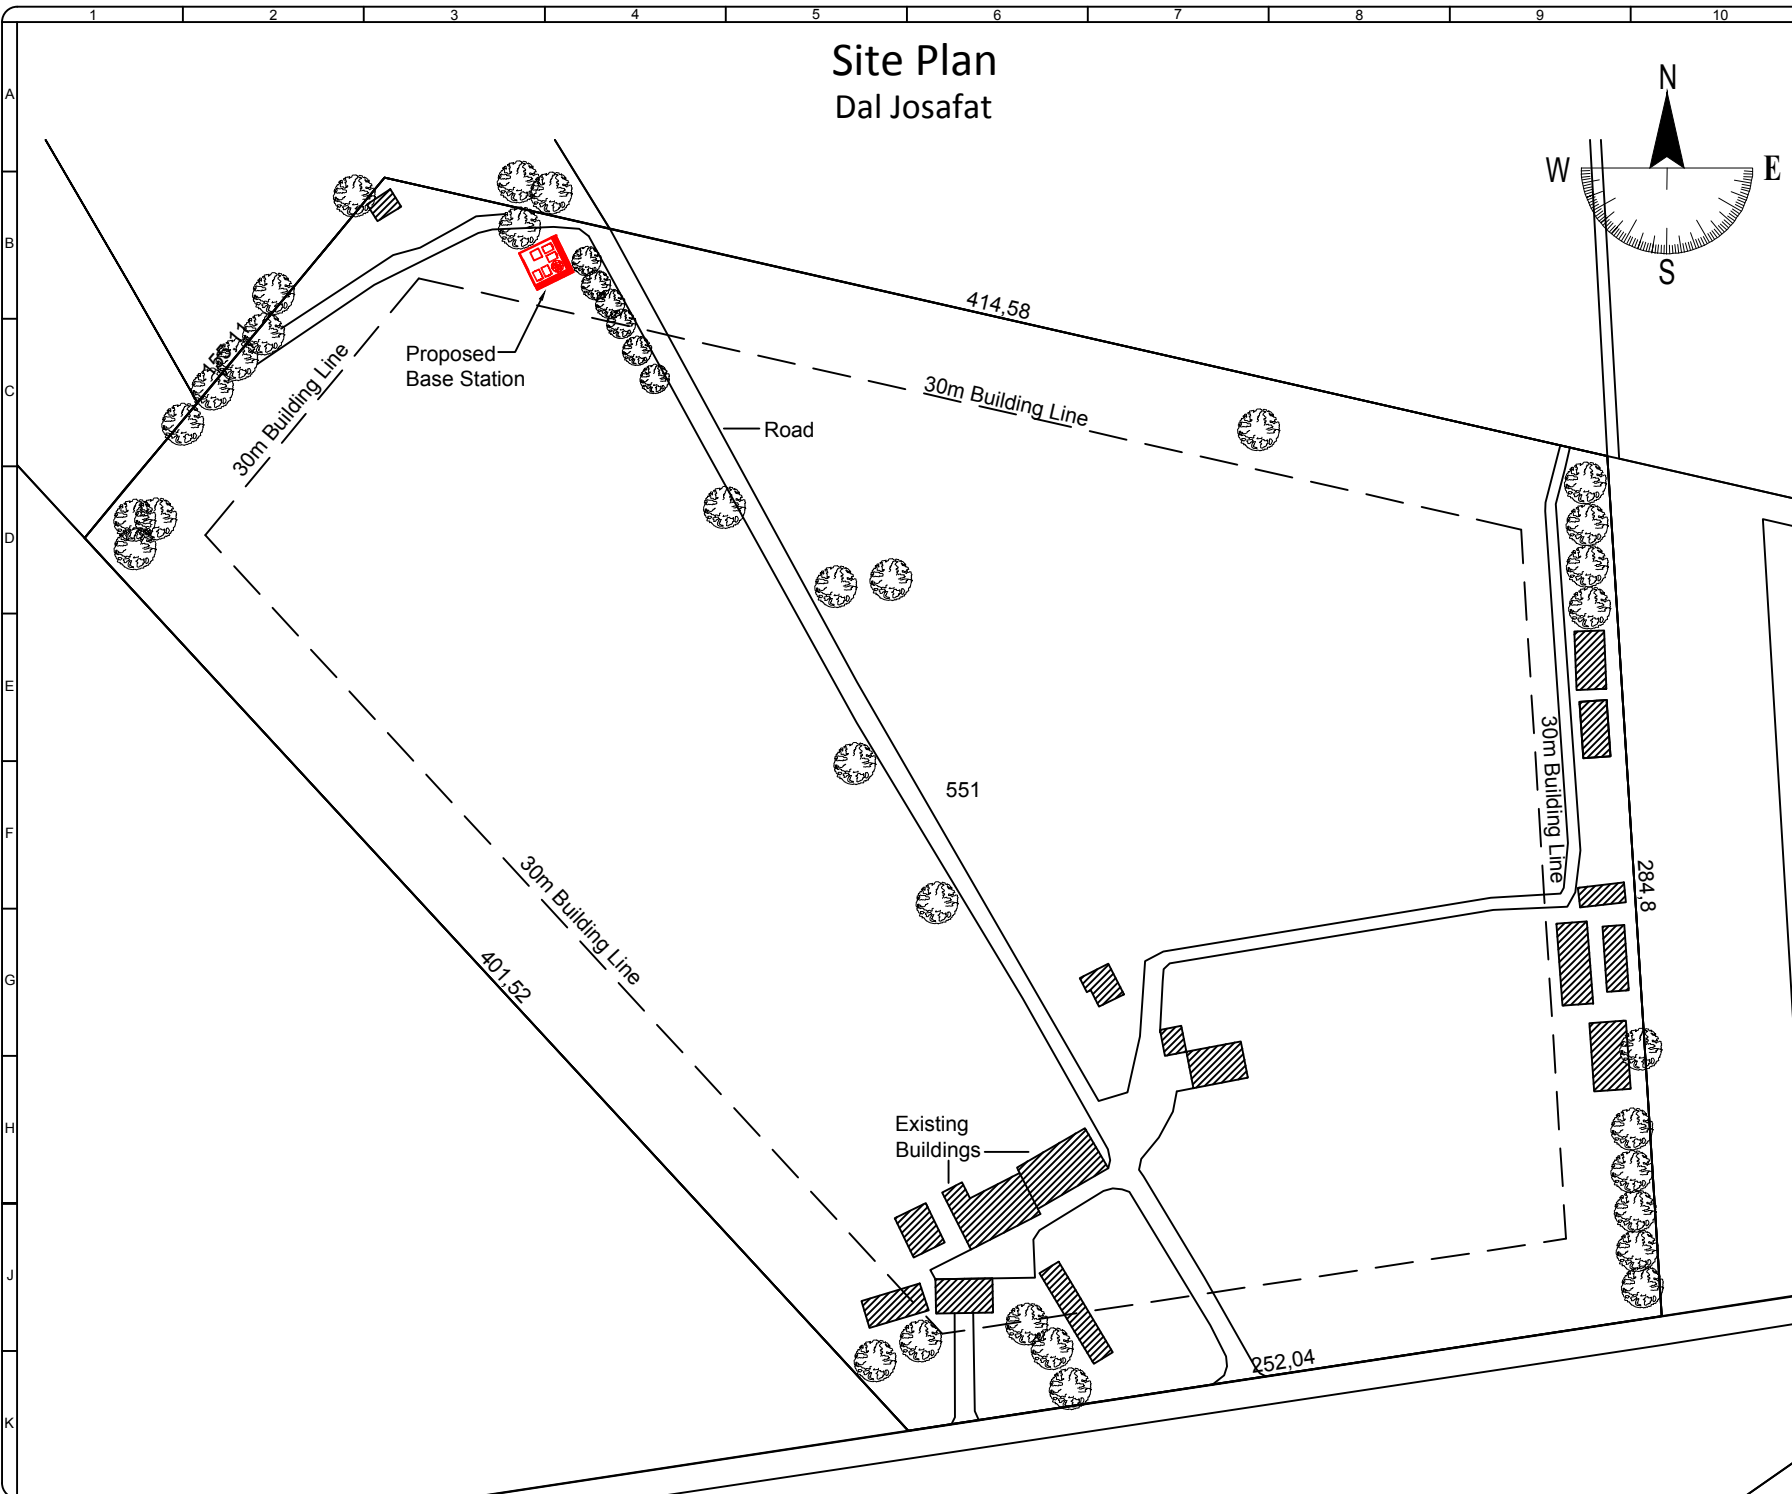

Top View Dal Josafat

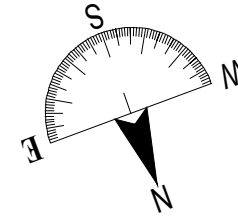

SITE DETAIL

SITE NAME - NO.

Dal Josafat

SITE ADDRESS

Farm 551 Paarl, off Kleinbosch Road, Dal Josafat, Paarl, Western Cape

LATITUDE	LONGITUDE	ASL
-33.694767°	19.016220°	693m

APPROVAL

RADIO ENGINEER

NAME SIGN

PLANNER

NAME SIGN

ENGINEER

NAME ECSA No.



Warren Petterson Planning
P.O. Box 44512
Claremont, Cape Town
Tel: (+27 021) 552 5255
Email: dlroots@wpplanning.co.za

OFFICE

DRAWN BY	CHECKED BY
NAME D.Loots	NAME W. Petterson
DATE 23-04-2019	DATE 23-04-2019

REVISION


No.	REVISION	CAD	DATE
No.	PROPOSED DRAWING	NE	31-08-2015
1	CHANGE TO TREE MAST	DL	23-04-2019


TOP VIEW

SCALE: NTS

DRAWING NUMBER

SITE No.	SHEET No.	TYPE	REV.
ATSA328	A04/05	PRO	1

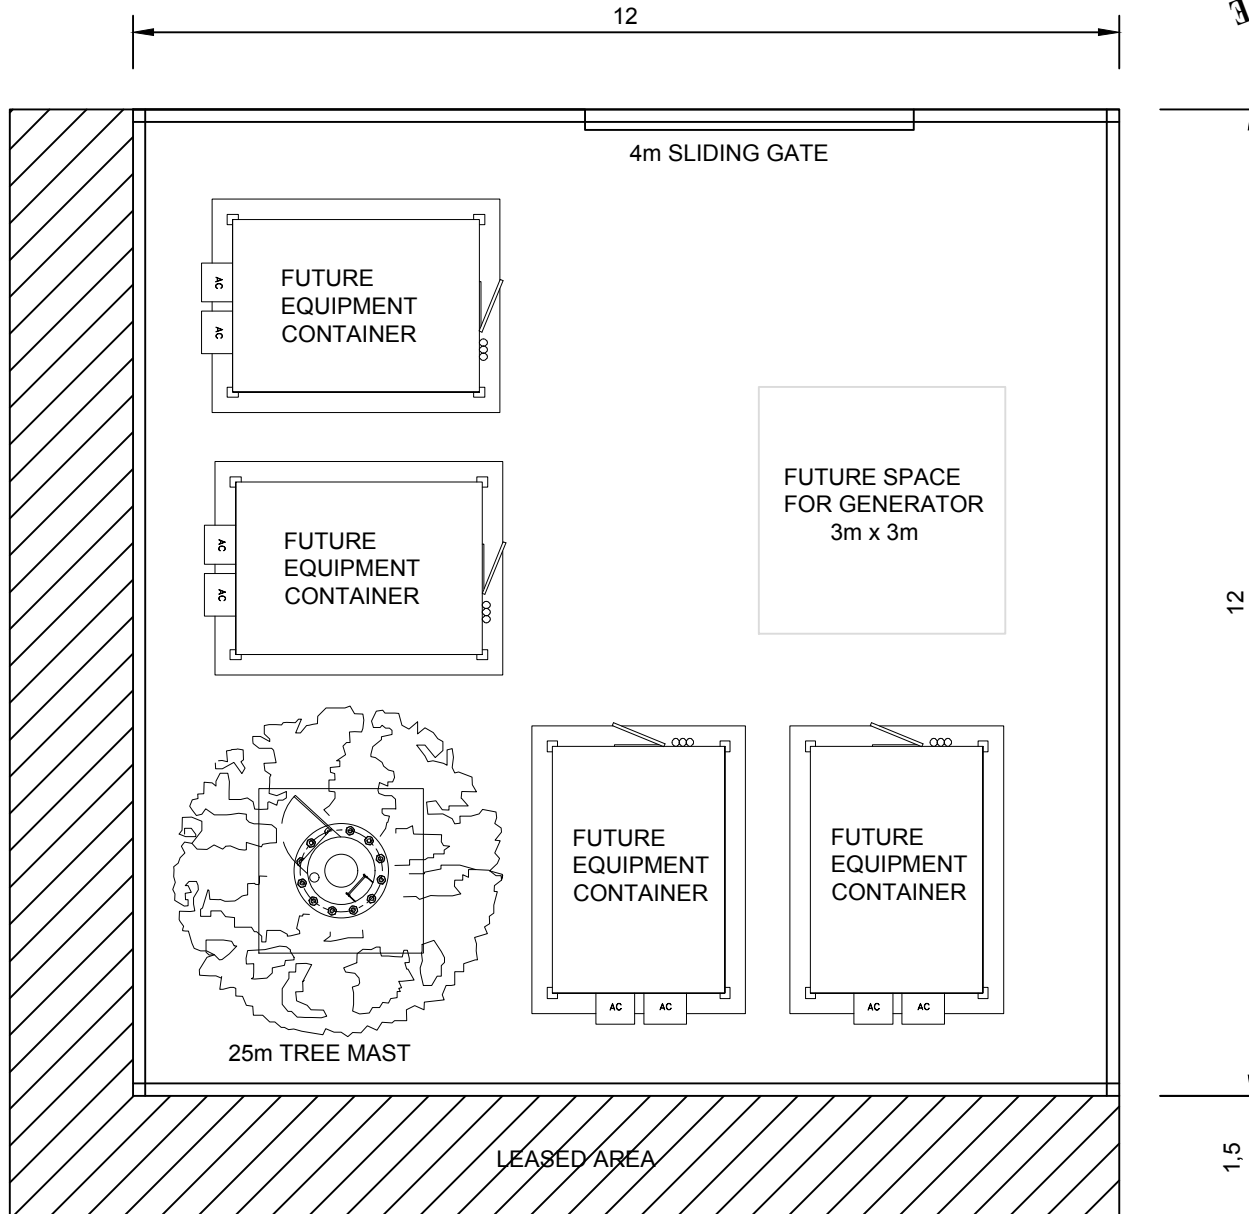

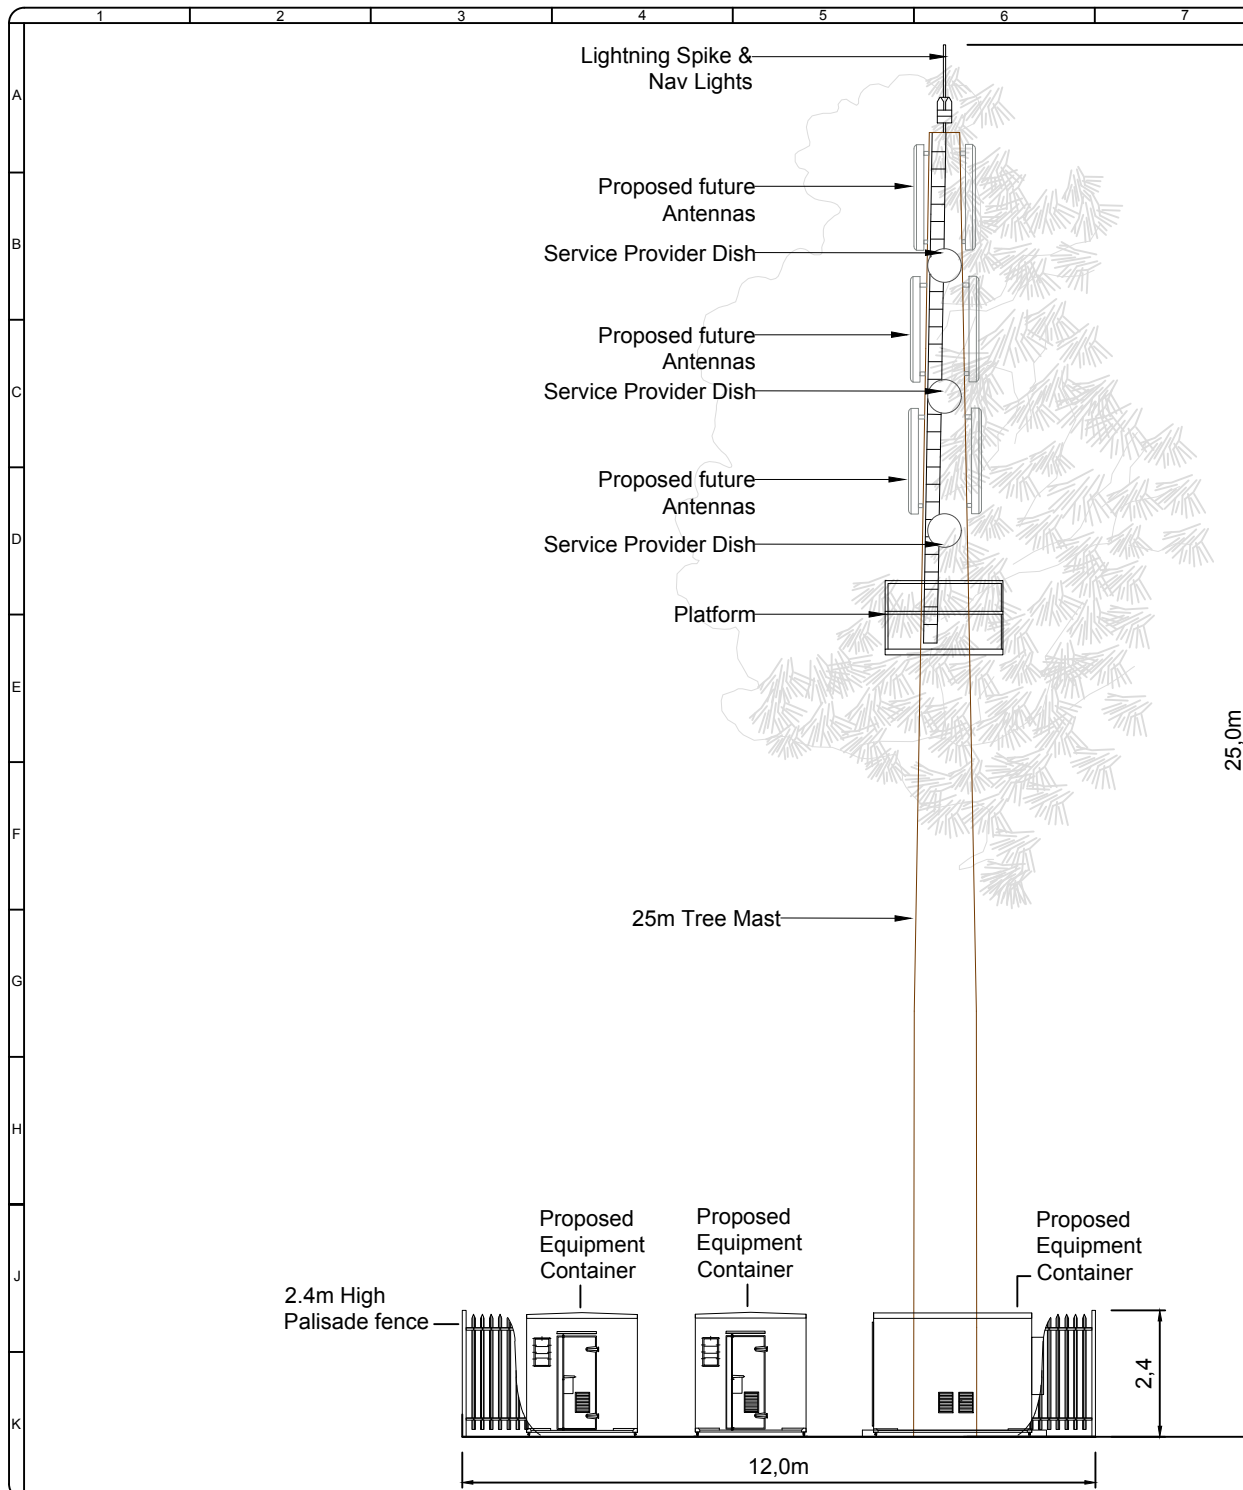

SITE DETAIL

SITE NAME - NO.

Dal Josafat

SITE ADDRESS

Farm 551 Paarl, off Kleinbosch Road, Dal Josafat, Paarl, Western Cape

LATITUDE	LONGITUDE	ASL
-33.694767°	19.016220°	693m

APPROVAL

RADIO ENGINEER

NAME SIGN

PLANNER

NAME SIGN

ENGINEER

NAME ECSA No.



Warren Petterson Planning
P.O. Box 44512
Claremont, Cape Town
Tel: (+27 021) 552 5255
Email: dlroots@wpplanning.co.za

OFFICE

DRAWN BY	CHECKED BY
NAME	NAME
D.Loots	W. Petterson
DATE	DATE
23-04-2019	23-04-2019

REVISION

No.	REVISION	CAD	DATE
No.	PROPOSED DRAWING	NE	31-08-2015
1	CHANGE TO TREE MAST	DL	23-04-2019

ELEVATION

SCALE: NTS

DRAWING NUMBER

SITE No.	SHEET No.	TYPE	REV.
ATSA328	A05/05	PRO	1