

CITY OF CAPE TOWN

DEVELOPMENT MANAGEMENT

Recommended for Approval

Building Control Officer / Delegetee

This application has been approved in terms of Section 7 (1) (a) of Act 103 of 1977, subject to the conditions in the attached letter of approval.

31 Oct 2018

Date


Planning & Building
Development Management

Approval Number: 97544253

Application Number: 000070424362

Aerial Photo

Atlas Brackenfell Crammix

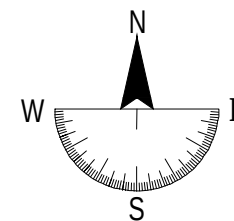

SITE DETAIL

SITE NAME - NO.

Atlas Brackenfell Crammix

SITE ADDRESS

Off Crammix Road,
Portion 47 of Farm 222,
Brackenfell,
Western Cape

LATITUDE	LONGITUDE	ASL
-33.890686°	18.721309°	122m

APPROVAL

RADIO ENGINEER

NAME SIGN

PLANNER

NAME SIGN

ENGINEER

NAME ECSA No.



Warren Petterson Planning
P.O. Box 44512
Claremont, Cape Town
Tel: (+27 021) 552 5255
Email: dlroots@wpplanning.co.za

OFFICE

DRAWN BY	CHECKED BY
NAME	NAME
D.Loots	W. Petterson
DATE	DATE
12-04-2017	12-04-2017

REVISION

No.	REVISION	CAD	DATE
No.	PROPOSED DRAWING	JL	12-04-2017

AERIAL MAP

SCALE: NTS

DRAWING NUMBER

SITE No.	SHEET No.	TYPE	REV.
	A01/05	PRO	B

2018-09-17

CITY OF CAPE TOWN

DEVELOPMENT MANAGEMENT

Recommended for Approval

Building Control Officer / Delegetee

This application has been approved in terms of Section 7 (1) (a) of Act 103 of 1977, subject to the conditions in the attached letter of approval.

31 Oct 2018


Date

Planning & Building
Development Management

Approval Number: 97544253

Application Number: 000070424362

Locality Map Atlas Brackenfell Crammix

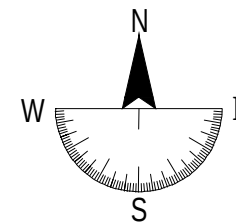

SITE DETAIL

SITE NAME - NO.

Atlas Brackenfell Crammix

SITE ADDRESS

Off Crammix Road,
Portion 47 of Farm 222,
Brackenfell,
Western Cape

LATITUDE	LONGITUDE	ASL
-33.890686°	18.721309°	122m

APPROVAL

RADIO ENGINEER

NAME SIGN

PLANNER

NAME SIGN

ENGINEER

NAME ECSA No.



Warren Petterson Planning
P.O. Box 44512
Claremont, Cape Town
Tel: (+27 021) 552 5255
Email: dlroots@wpplanning.co.za

OFFICE

DRAWN BY	CHECKED BY
NAME D. Loots	NAME W. Petterson
DATE 12-04-2017	DATE 12-04-2017

REVISION

No.	REVISION	CAD	DATE
No.	PROPOSED DRAWING	JL	12-04-2017

LOCALITY MAP


SCALE: NTS

DRAWING NUMBER

SITE No.	SHEET No.	TYPE	REV.
A02/05	PRO	B	

[Signature]

2018-09-17

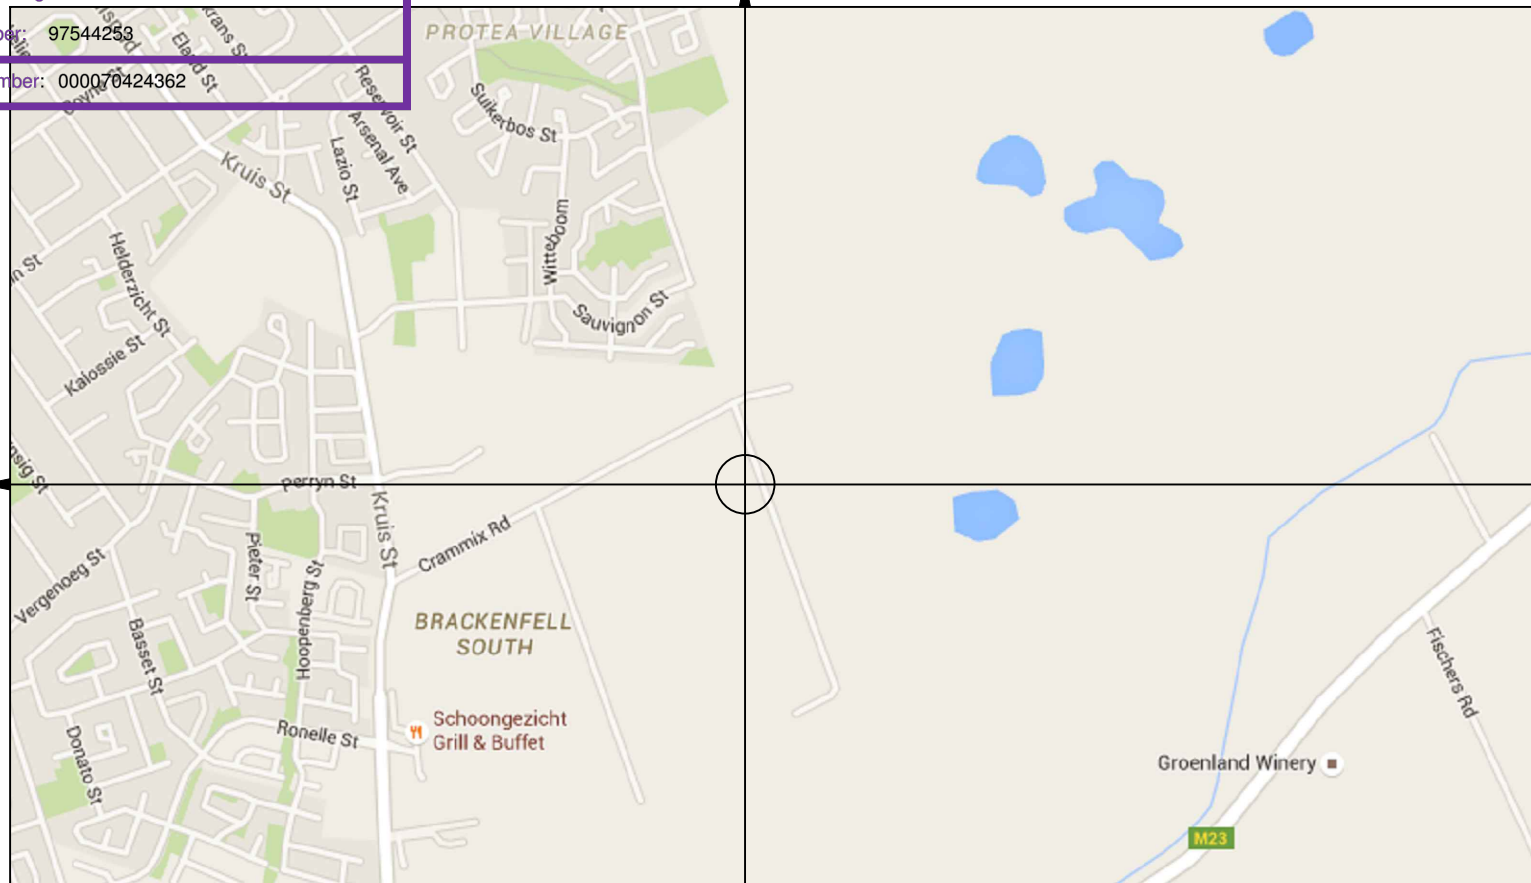

Building Control Officer / Delegetee

31 Oct 2018

Planning & Building
Development Management



Approval Number: 97544253

Application Number: 000070424362

85/222

Site Plan

Atlas Brackenfell Crammix

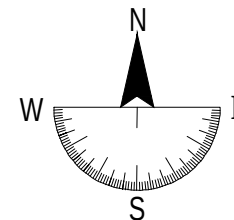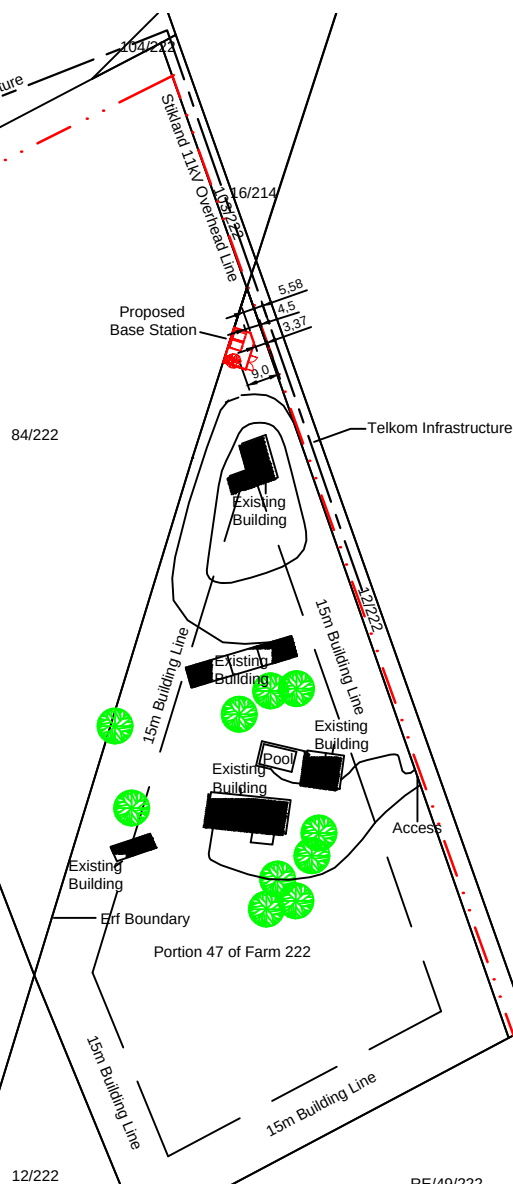

SITE DETAIL

SITE NAME - NO.

Atlas Brackenfell Crammix

SITE ADDRESS

Off Crammix Road,
Portion 47 of Farm 222,
Brackenfell,
Western Cape

LATITUDE	LONGITUDE	ASL
-33.890686°	18.721309°	122m

APPROVAL

RADIO ENGINEER

RADIO ENGINEER	
NAME	SIGN

PLANNER

NAME	SIGN
------	------

ENGINEER

NAME	ECSA No.
------	----------



Warren Petterson Planning
P.O. Box 44512
Claremont, Cape Town
Tel: (+27 021) 552 5255
Email: dloots@wpplanning.co.za

OFFICE

DRAWN BY	CHECKED BY
NAME	NAME
D.Loots	W. Petterson
DATE	DATE
12-04-2017	12-04-2017

REVISION

[illegible]

SITE PLAN

SCALE - 1:2000

DRAWING NUMBER

SITE No.	SHEET No.	TYPE	REV.
	A03/05	PRO	B

2018-09-17

CITY OF CAPE TOWN

DEVELOPMENT MANAGEMENT

Recommended for Approval

Building Control Officer / Delegetee

This application has been approved in terms of Section 7 (1) (a) of Act 103 of 1977 subject to the conditions in the attached letter of approval

31 Oct 2018


Date

Planning & Building
Development Management

Approval Number: 97544253

Application Number: 000070424362

Site Plan Atlas Brackenfell Crammix

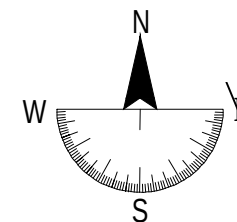

SITE DETAIL

SITE NAME - NO.

Atlas Brackenfell Crammix

SITE ADDRESS

Off Crammix Road,
Portion 47 of Farm 222,
Brackenfell,
Western Cape

LATITUDE	LONGITUDE	ASL
-33.890686°	18.721309°	122m

APPROVAL

RADIO ENGINEER

NAME	SIGN

PLANNER

NAME	SIGN

ENGINEER

NAME	ECSA No.



Warren Petterson Planning
P.O. Box 44512
Claremont, Cape Town
Tel: (+27 021) 552 5255
Email: dloots@wpplanning.co.za

OFFICE

DRAWN BY		CHECKED BY	
NAME	DATE	NAME	DATE
D.Loots	12-04-2017	W. Petterson	12-04-2017

REVISION

No.	REVISION	CAD	DATE
No.	PROPOSED DRAWING	JL	12-04-2017


SITE PLAN

SCALE - 1:1000

DRAWING NUMBER

SITE No.	SHEET No.	TYPE	REV.
	A03/05	PRO	B

2018-09-17

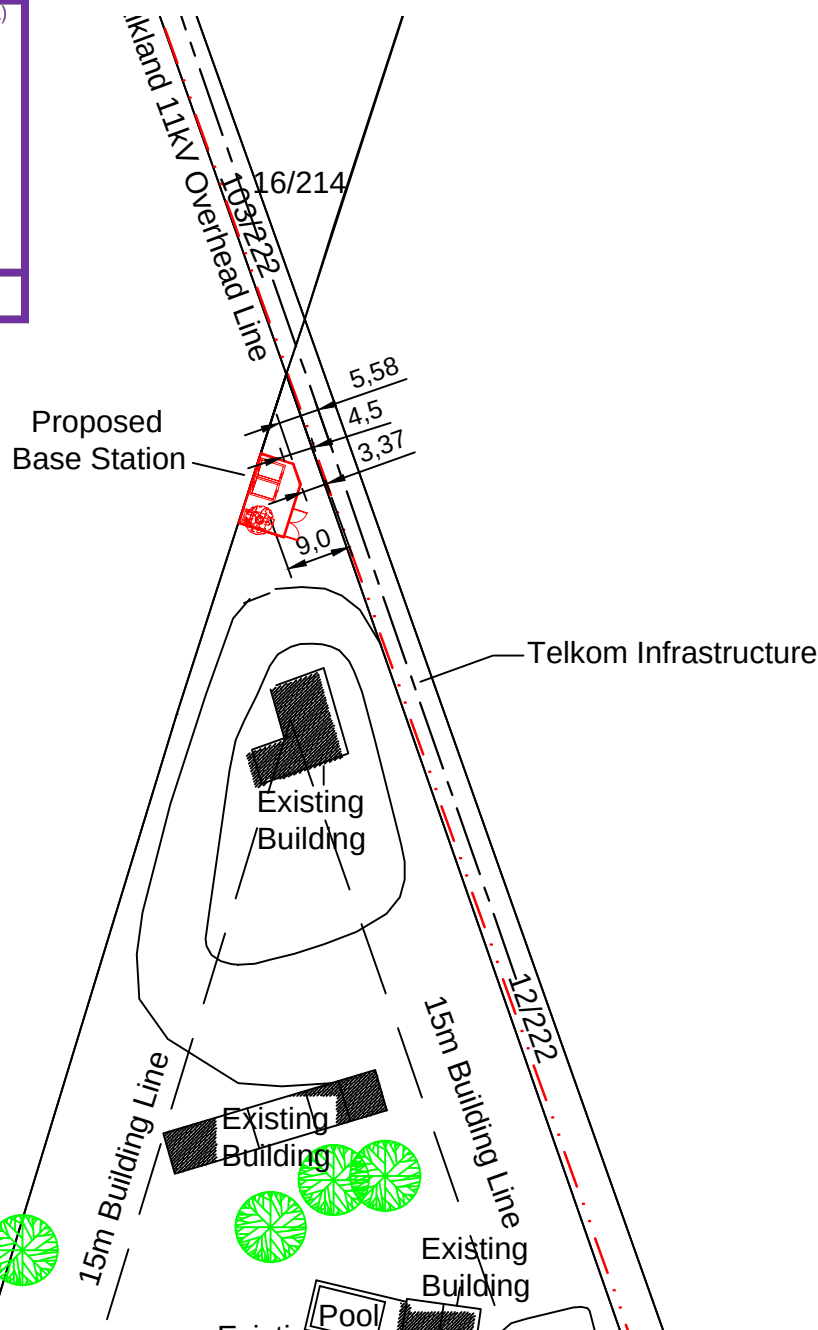

CITY OF CAPE TOWN

DEVELOPMENT MANAGEMENT

Recommended for Approval

Building Control Officer / Delegetee

This application has been approved in terms of Section 7 (1) (a) of Act 103 of 1977, subject to the conditions in the attached letter of approval.

31 Oct 2018

Date



Planning & Building
Development Management

Approval Number: 97544253

Application Number: 000070424362

Top View

Atlas Brackenfell Crammix

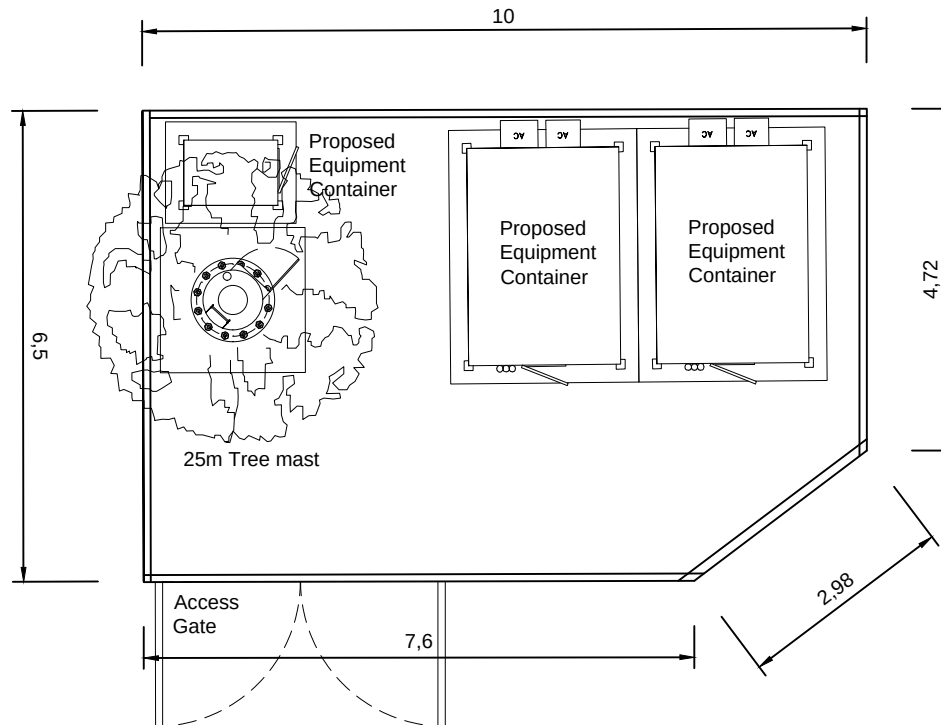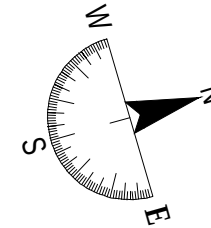

SITE DETAIL

SITE NAME - NO.

Atlas Brackenfell Crammix

SITE ADDRESS

Off Crammix Road,
Portion 47 of Farm 222,
Brackenfell,
Western Cape

LATITUDE	LONGITUDE	ASL
-33.890686°	18.721309°	122m

APPROVAL

RADIO ENGINEER

NAME SIGN

PLANNER

NAME SIGN

ENGINEER

NAME ECSA No.



Warren Petterson Planning
P.O. Box 44512
Claremont, Cape Town
Tel: (+27 021) 552 5255
Email: dloots@wpplanning.co.za

OFFICE

DRAWN BY	CHECKED BY
NAME	NAME
D.Loots	W. Petterson
DATE	DATE
12-04-2017	12-04-2017

REVISION

No.	REVISION	CAD	DATE
No.	PROPOSED DRAWING	JL	12-04-2017

TOP VIEW

SCALE: 1 : 100

DRAWING NUMBER

SITE No.	SHEET No.	TYPE	REV.
	A04/05	PRO	B

2018-09-17

CITY OF CAPE TOWN
DEVELOPMENT MANAGEMENT

Recommended for Approval

Building Control Officer / Delegetee

This application has been approved in terms of Section 7 (1) (a) of Act 103 of 1977, subject to the conditions in the attached letter of approval.

31 Oct 2018

Date


Planning & Building
Development Management

Approval Number: 97544253


Application Number: 000070424362

Elevation

Atlas Brackenfell Crammix

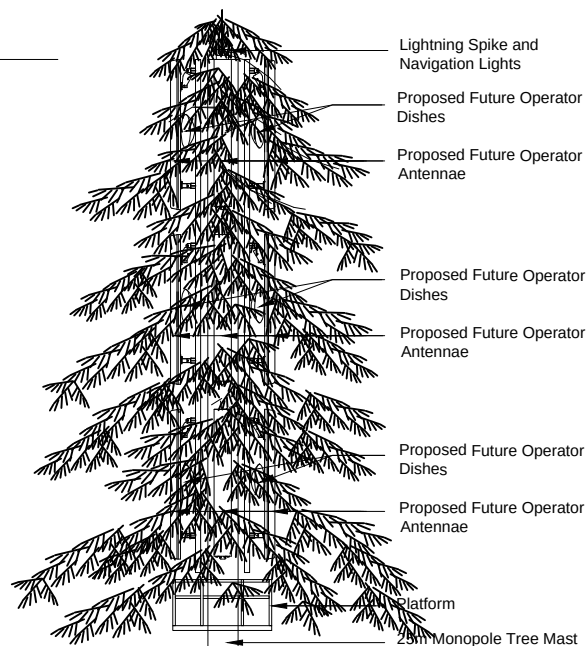

25.0

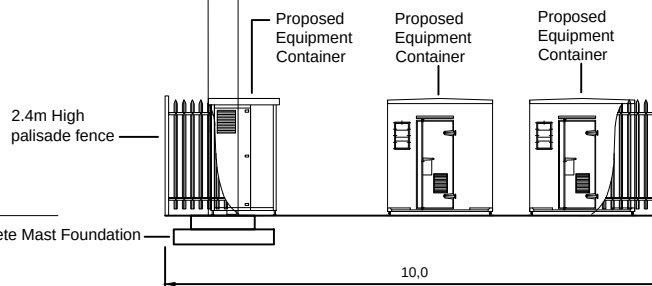

10.0



SITE DETAIL

SITE NAME - NO.

Atlas Brackenfell Crammix

SITE ADDRESS

Off Crammix Road,
Portion 47 of Farm 222,
Brackenfell,
Western Cape

LATITUDE	LONGITUDE	ASL
-33.890686°	18.721309°	122m

APPROVAL

RADIO ENGINEER

NAME SIGN

PLANNER

NAME SIGN

ENGINEER

NAME ECSA No.



Warren Petterson Planning
P.O. Box 44512
Claremont, Cape Town
Tel: (+27 021) 552 5255
Email: dloots@wpplanning.co.za

OFFICE

DRAWN BY	CHECKED BY
NAME	NAME
D.Loots	W. Petterson
DATE	DATE
12-04-2017	12-04-2017

REVISION

No.	REVISION	CAD	DATE
No.	PROPOSED DRAWING	JL	12-04-2017

ELEVATION

SCALE: NTS

DRAWING NUMBER

SITE No.	SHEET No.	TYPE	REV.
	A05/05	PRO	B

2018-09-17