

ATLAS TOWER

USA • INTERNATIONAL

ATLAS TOWER SITE ID:
ATEC346

ATLAS TOWER SITE NAME:
EDCOT TRUST

PROPERTY DESCRIPTION:
PORTION 84 OF FARM 817,
EAST LONDON

ADDRESS:
MAIN ROAD, NOMPUMELELO,
EAST LONDON

CO-ORDINATES: **ELEVATION:**
Lat: -32.948482° **108m**
Long: 27.926218°



TOWN AND REGIONAL PLANNING CONSULTANTS

Tel: (021) 552 5255 Unit H, 3rd Floor Po Box 152,
Fax: 086 537 9187 Matrix Building, Bridgeway, Century City,
Century City, Cape Town 7446

PROJECT:
PROPOSED NEW ATLAS TOWER 25m TREE MAST
WITH A 10x10m BASE STATION

APPROVED MAST:
25m TREE MAST

NOTES:
A) NEW 25m TREE MAST
B) CUSTOM BASE STATION
C) 2.4m PALISADE FENCE

DATE	DESCRIPTION	REVISION
01-02-2018	1st Issue	0

DRAWING NUMBER: ATEC346 **SHEET:**
1 OF 4

DRAWING TITLE: LOCALITY MAP


DRAWN: C. BRIEDENHANN **SCALE:**
NTS

DATE: 2018-02-01 **REVISION:**
0

Aerial Map


Locality Map

Site Plan

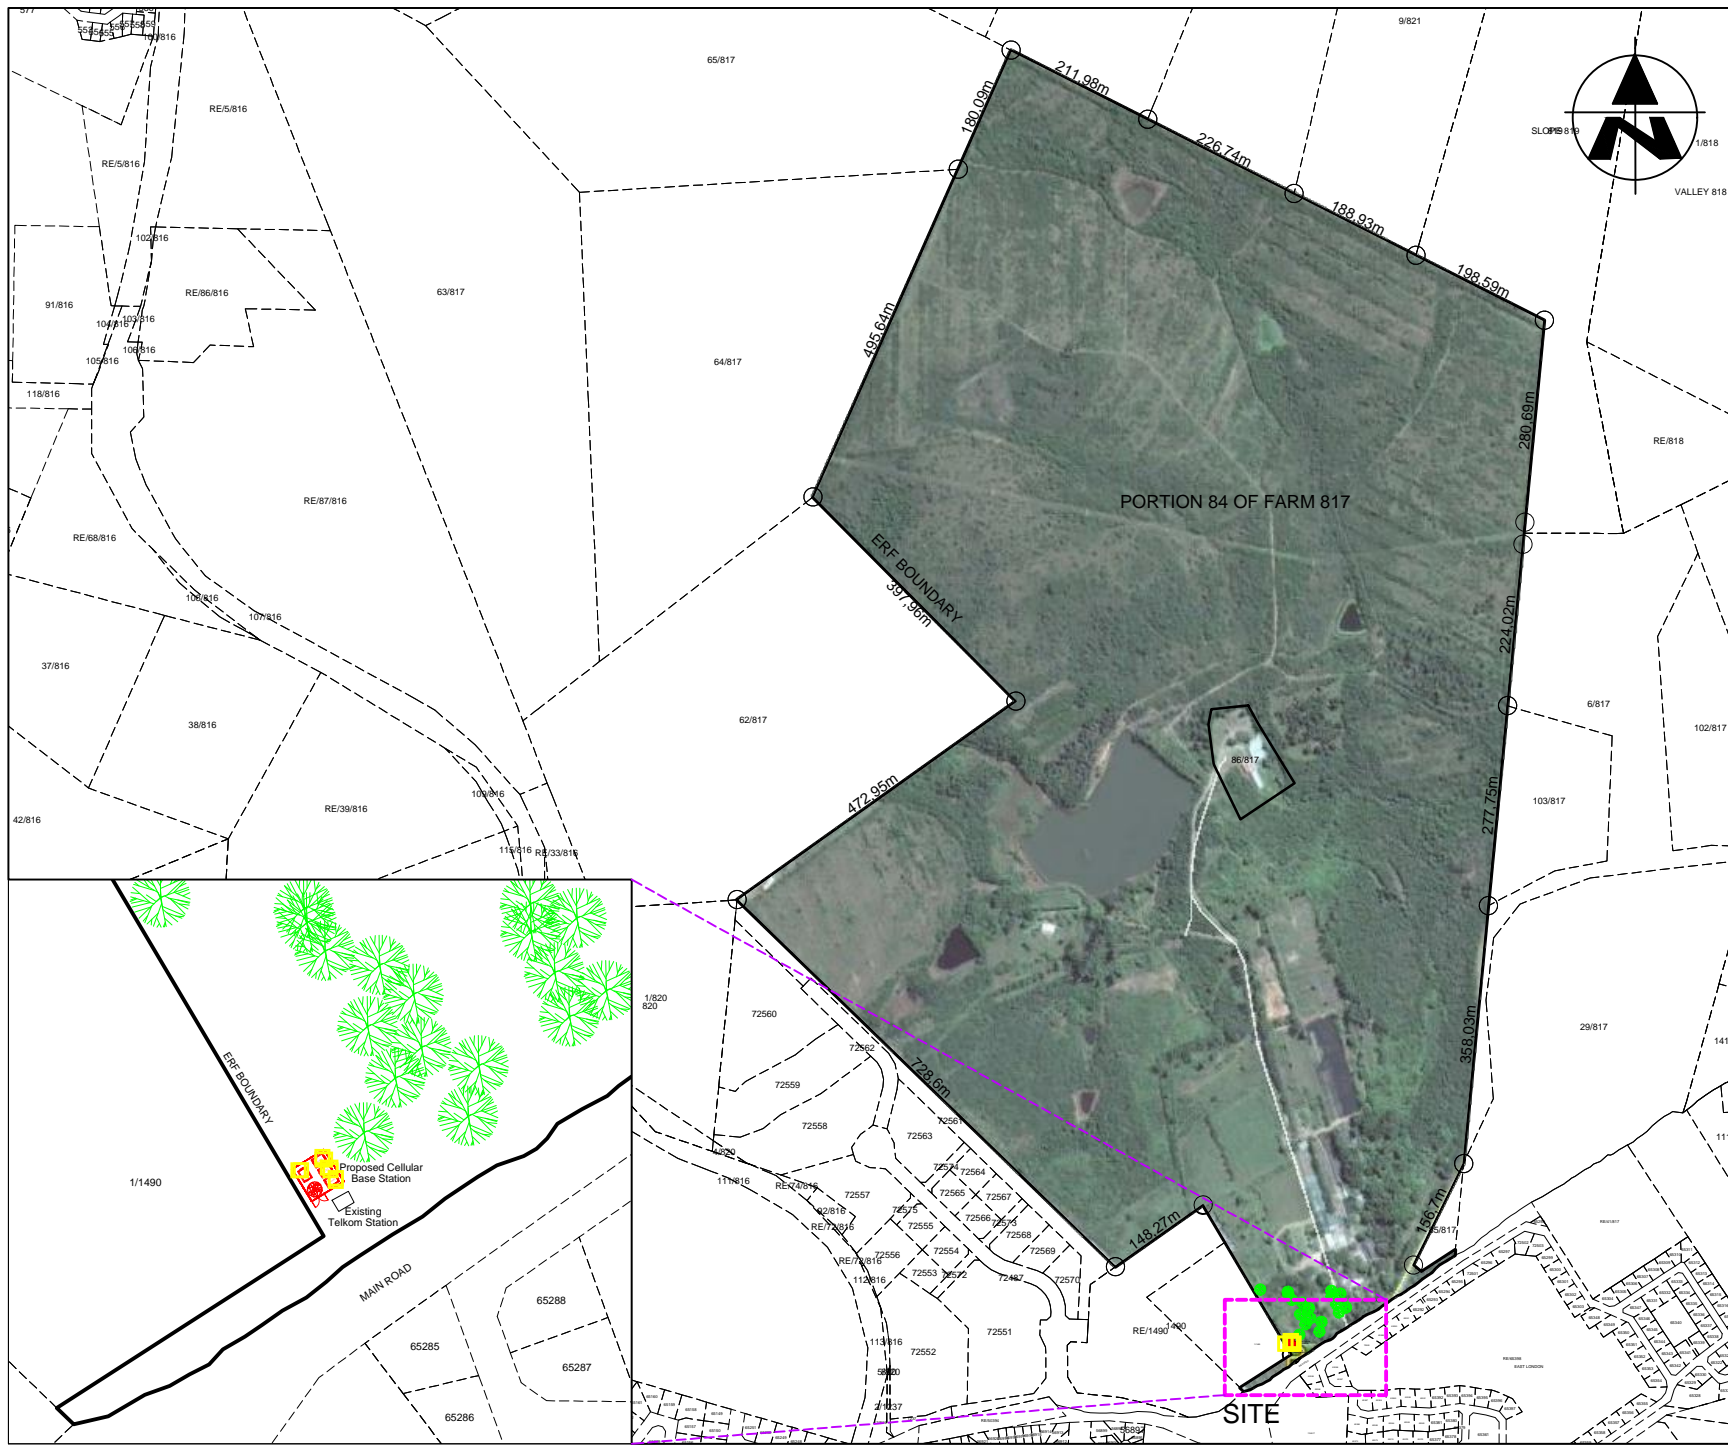


ATLAS TOWER

USA • INTERNATIONAL

ATLAS TOWER SITE ID: ATEC346	
ATLAS TOWER SITE NAME: EDCOT TRUST	
PROPERTY DESCRIPTION: PORTION 84 OF FARM 817, EAST LONDON	
ADDRESS: MAIN ROAD, NOMPUMELELO, EAST LONDON	
CO-ORDINATES: Lat: -32.948482° Long: 27.926218°	ELEVATION: 108m
 TOWN AND REGIONAL PLANNING CONSULTANTS	
Tel: (021) 552 5255 Unit H, 3rd Floor Po Box 152, Fax: 086 537 9187 Matrix Building, Bridgeway, Century City, Century City, Cape Town 7446	
PROJECT: PROPOSED NEW ATLAS TOWER 25m TREE MAST WITH A 10x10m BASE STATION	
APPROVED MAST: 25m TREE MAST	
NOTES: A) NEW 25m TREE MAST B) CUSTOM BASE STATION C) 2.4m PALISADE FENCE	

DATE	DESCRIPTION	REVISION
01-02-2018	1st Issue	0
DRAWING NUMBER: ATEC346		SHEET: 2 OF 4
DRAWING TITLE: SITE PLAN		
DRAWN: C. BRIEDENHANN		SCALE: NTS
DATE: 2018-02-01		REVISION: 0

Top View

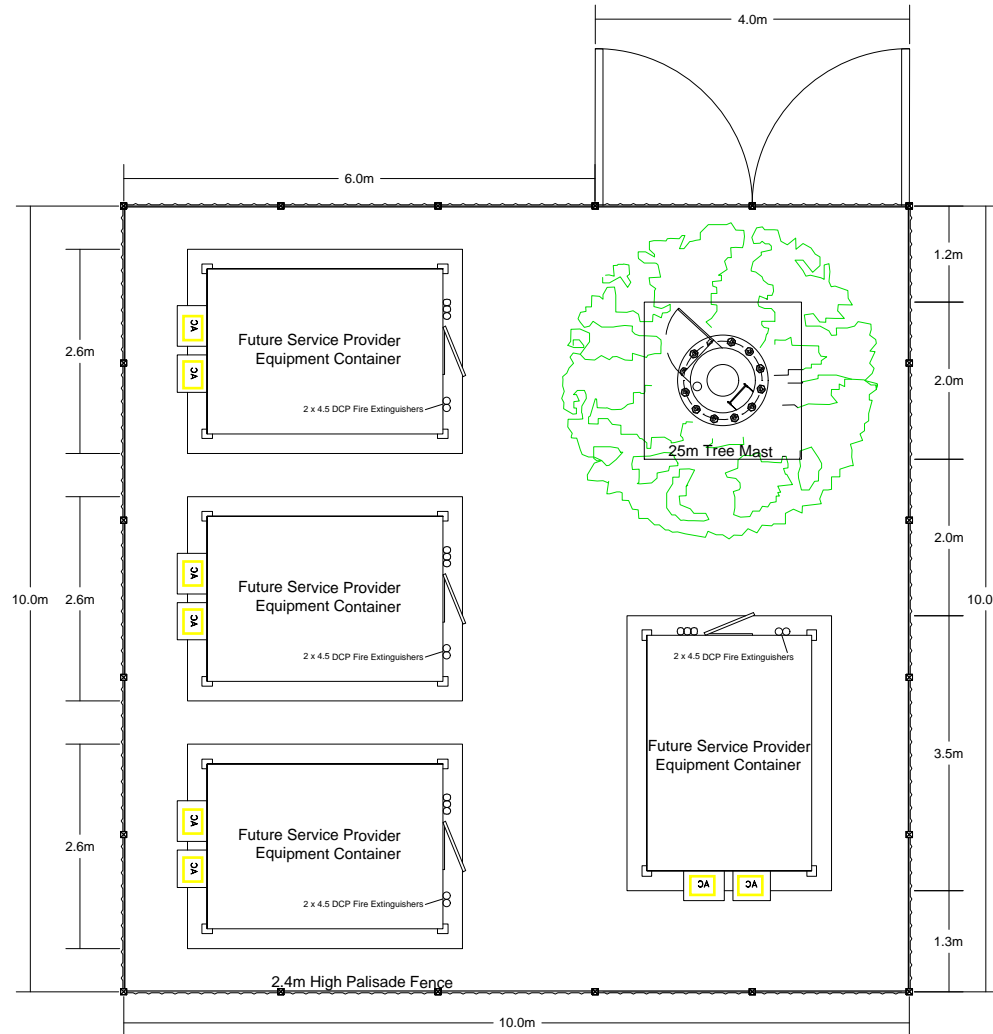

ATLAS TOWER

USA • INTERNATIONAL

ATLAS TOWER SITE ID:
ATEC346

ATLAS TOWER SITE NAME:
EDCOT TRUST

PROPERTY DESCRIPTION:
PORTION 84 OF FARM 817,
EAST LONDON

ADDRESS:
MAIN ROAD, NOMPUMELELO,
EAST LONDON

CO-ORDINATES: **ELEVATION:**
Lat: -32.948482° **108m**
Long: 27.926218°



Tel: (021) 552 5255 Unit H, 3rd Floor Po Box 152,
Fax: 086 537 9187 Matrix Building, Bridgeway, Century City,
Century City, Cape Town 7446

PROJECT:
PROPOSED NEW ATLAS TOWER 25m TREE MAST
WITH A 10x10m BASE STATION

APPROVED MAST:
25m TREE MAST

NOTES:

- A) NEW 25m TREE MAST
- B) CUSTOM BASE STATION
- C) 2.4m PALISADE FENCE

DATE	DESCRIPTION	REVISION
01-02-2018	1st Issue	0


DRAWING NUMBER: ATEC346 **SHEET:** 3 OF 4

DRAWING TITLE: TOP VIEW

DRAWN: C. BRIEDENHANN **SCALE:** NTS

DATE: 2018-02-01 **REVISION:** 0

Elevation

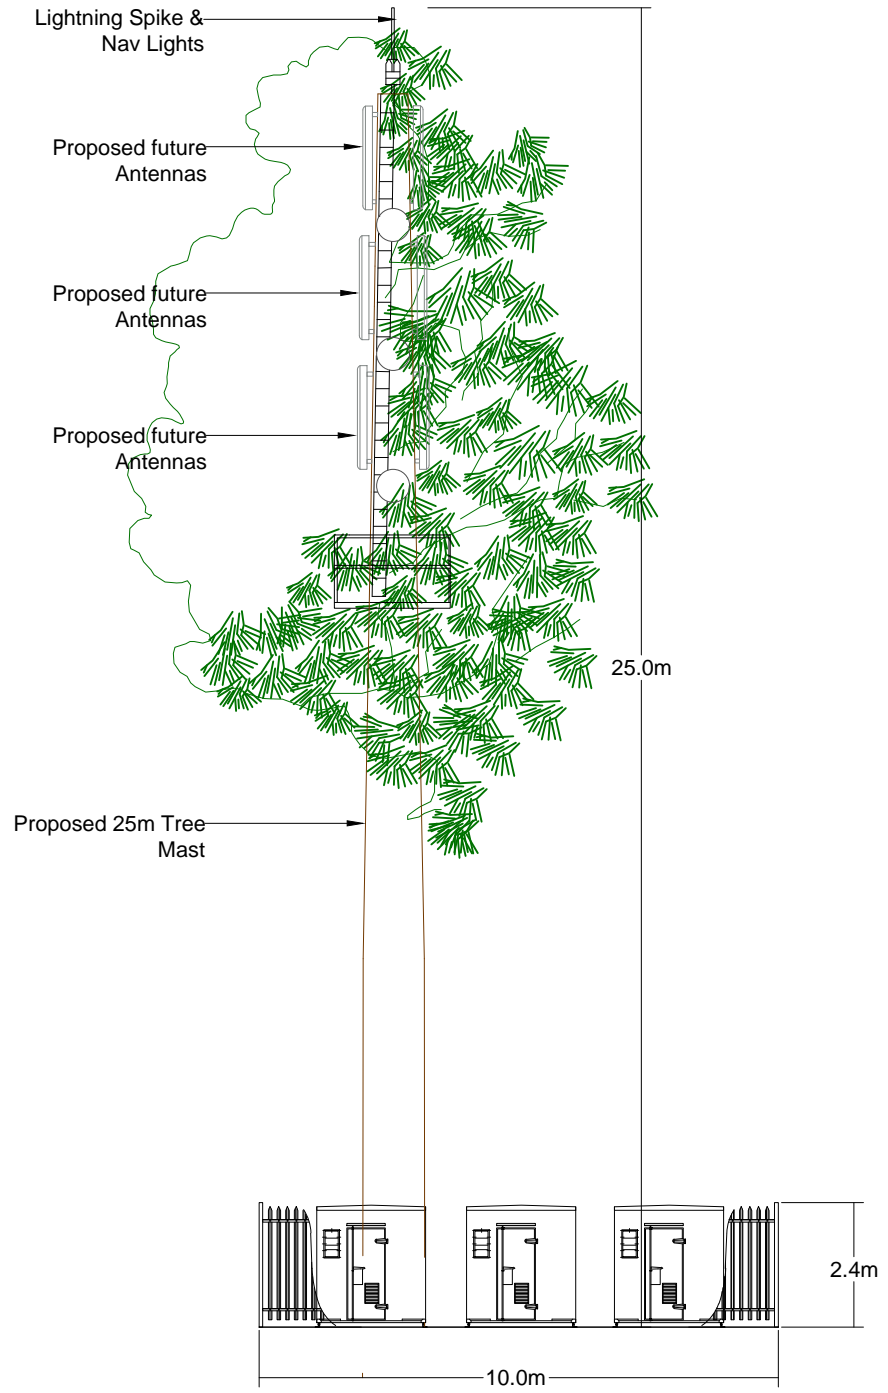

ATLAS TOWER

USA • INTERNATIONAL

ATLAS TOWER SITE ID:
ATEC346

ATLAS TOWER SITE NAME:
EDCOT TRUST

PROPERTY DESCRIPTION:
PORTION 84 OF FARM 817,
EAST LONDON

ADDRESS:
MAIN ROAD, NOMPUMELELO,
EAST LONDON

CO-ORDINATES: **ELEVATION:**
Lat: -32.948482° **108m**
Long: 27.926218°



TOWN AND REGIONAL PLANNING CONSULTANTS

Tel: (021) 552 5255 Unit H, 3rd Floor Po Box 152,
Fax: 086 537 9187 Matrix Building, Bridgeway, Century City,
Century City, Cape Town 7446

PROJECT:
PROPOSED NEW ATLAS TOWER 25m TREE MAST
WITH A 10x10m BASE STATION

APPROVED MAST:
25m TREE MAST

NOTES:
A) NEW 25m TREE MAST
B) CUSTOM BASE STATION
C) 2.4m PALISADE FENCE

DATE	DESCRIPTION	REVISION
01-02-2018	1st Issue	0

DRAWING NUMBER: ATEC346 **SHEET:** 4 OF 4

DRAWING TITLE: ELEVATION

DRAWN: C. BRIEDENHANN **SCALE:** NTS

DATE: 2018-02-01 **REVISION:** 0