

ATLAS TOWER SITE ID:
ATSA747c

ATLAS TOWER SITE NAME:
BUFFELSRIVIER AGRI

PROPERTY DESCRIPTION:
FARM 161, SWELLENDAAM RD,
BUFFELJAGSRIVIER

ADDRESS:
N2 (NATIONAL ROAD), BUFFELJAGSRIVIER,
WESTERN CAPE

CO-ORDINATES: **ELEVATION:**
Lat: -34.035076° 74m
Long: 20.539524°



Tel: (021) 552 5255 Unit H, 3rd Floor Po Box 152,
Fax: 086 537 9187 Matrix Building, Bridgeway, Century City, Cape Town 7446

PROJECT:
PROPOSED NEW ATLAS TOWER 30m LATTICE MAST
WITH 10m X 10m BASE STATION

APPROVED MAST:
30m LATTICE MAST

NOTES:
A) NEW 30m LATTICE MAST
B) 10m x 10m BASE STATION
C) 2.4m PALISADE FENCE
D) BASE STATION: CHIP STONE SURFACE

DATE	DESCRIPTION	REVISION
25-04-2018	1st Issue	0
04-12-2018	Relocate base station	1


DRAWING NUMBER: ATSA747c **SHEET:**
1 OF 8

DRAWING TITLE: LOCALITY MAP

DRAWN: D. LOOTS **SCALE:**
NTS

DATE: 2018-12-04 **REVISION:**
1

Site Plan

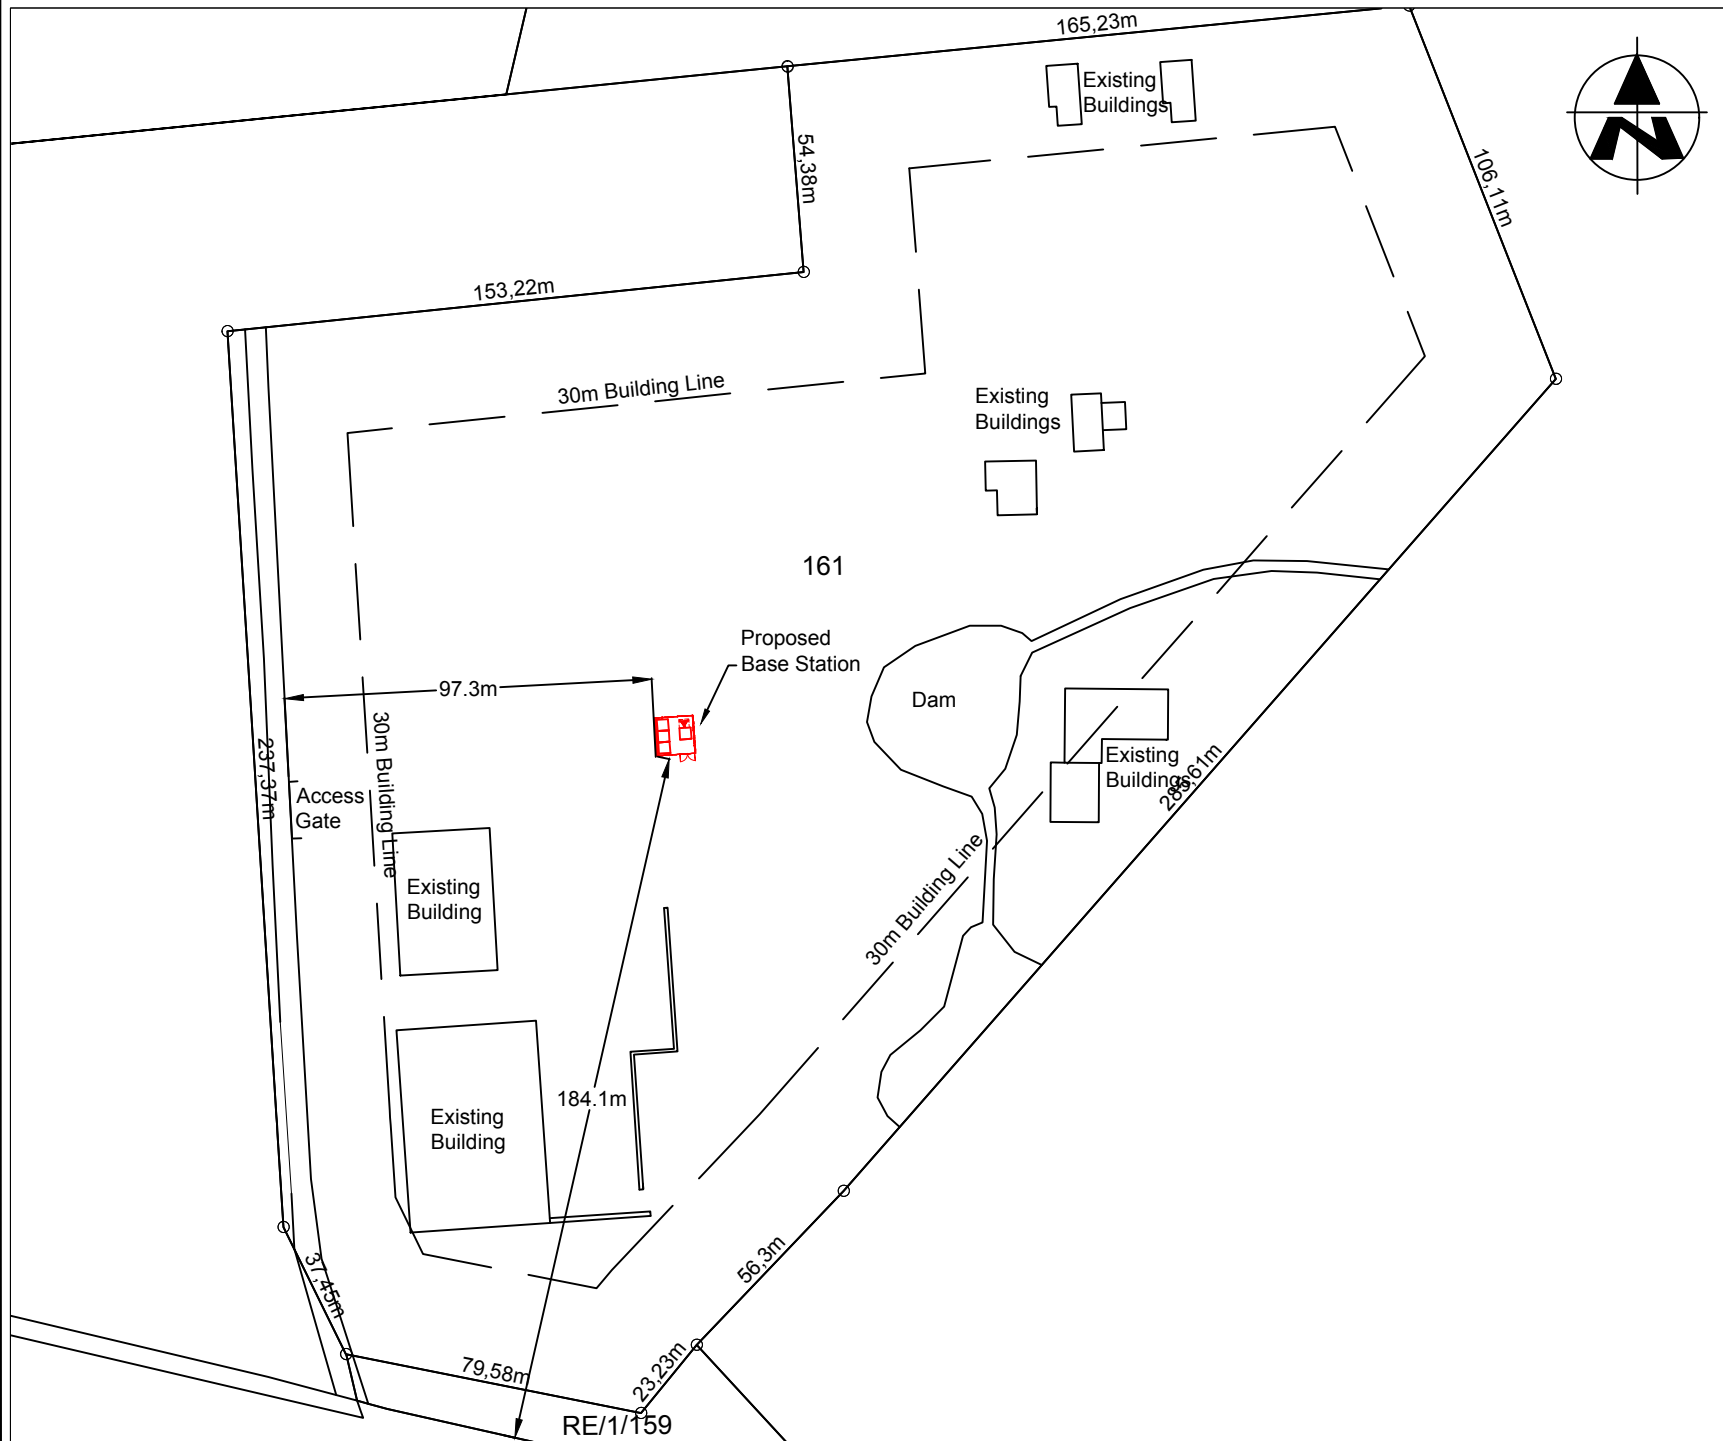

ATLAS TOWER SITE ID: ATSA747c	
ATLAS TOWER SITE NAME: BUFFELSRIVIER AGRI	
PROPERTY DESCRIPTION: FARM 161, SWELLEN DAM RD, BUFFELJAGSRIVIER	
ADDRESS: N2 (NATIONAL ROAD), BUFFELJAGSRIVIER, WESTERN CAPE	
CO-ORDINATES: Lat: -34.035076° Long: 20.539524°	ELEVATION: 74m




Tel: (021) 552 5255 Unit H, 3rd Floor Po Box 152,
Fax: 086 537 9187 Matrix Building, Bridgeway, Century City, Cape Town 7446

PROJECT: PROPOSED NEW ATLAS TOWER 30m LATTICE MAST WITH 10m X 10m BASE STATION	
APPROVED MAST: 30m LATTICE MAST	
NOTES: A) NEW 30m LATTICE MAST B) 10m x 10m BASE STATION C) 2.4m PALISADE FENCE D) BASE STATION: CHIP STONE SURFACE	

DATE	DESCRIPTION	REVISION
25-04-2018	1st Issue	0
04-12-2018	Relocate base station	1
DRAWING NUMBER: ATSA747c		SHEET: 2 OF 8
DRAWING TITLE: SITE PLAN		
DRAWN: D. LOOTS		SCALE: 1:2000
DATE: 2018-12-04		REVISION: 1

Top View

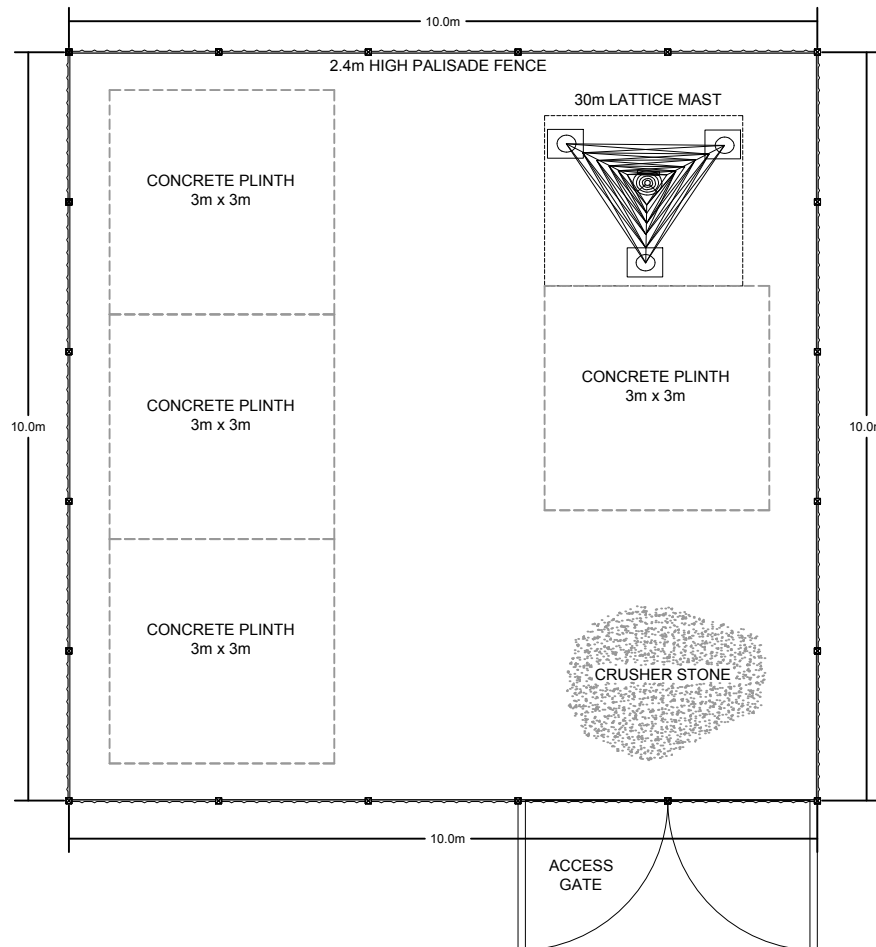

ATLAS TOWER SITE ID:
ATSA747c

ATLAS TOWER SITE NAME:
BUFFELSRIVIER AGRI

PROPERTY DESCRIPTION:

FARM 161, SWELLENDAAM RD,
BUFFELJAGSRIVIER

ADDRESS:
N2 (NATIONAL ROAD), BUFFELJAGSRIVIER,
WESTERN CAPE

CO-ORDINATES: **ELEVATION:**
Lat: -34.035076° 74m
Long: 20.539524°



Tel: (021) 552 5255 Unit H, 3rd Floor Po Box 152,
Fax: 086 537 9187 Matrix Building, Bridgeway, Century City, 7446

PROJECT:
PROPOSED NEW ATLAS TOWER 30m LATTICE MAST
WITH 10m X 10m BASE STATION

APPROVED MAST:
30m LATTICE MAST

NOTES:
A) NEW 30m LATTICE MAST
B) 10m x 10m BASE STATION
C) 2.4m PALISADE FENCE
D) BASE STATION: CHIP STONE SURFACE

DATE	DESCRIPTION	REVISION
25-04-2018	1st Issue	0
04-12-2018	Relocate base station	1

DRAWING NUMBER: ATSA747c

SHEET:
3 OF 8

DRAWING TITLE:
TOP VIEW


DRAWN: D. LOOTS

SCALE:
NTS

DATE: 2018-12-04

REVISION:
1

Elevation

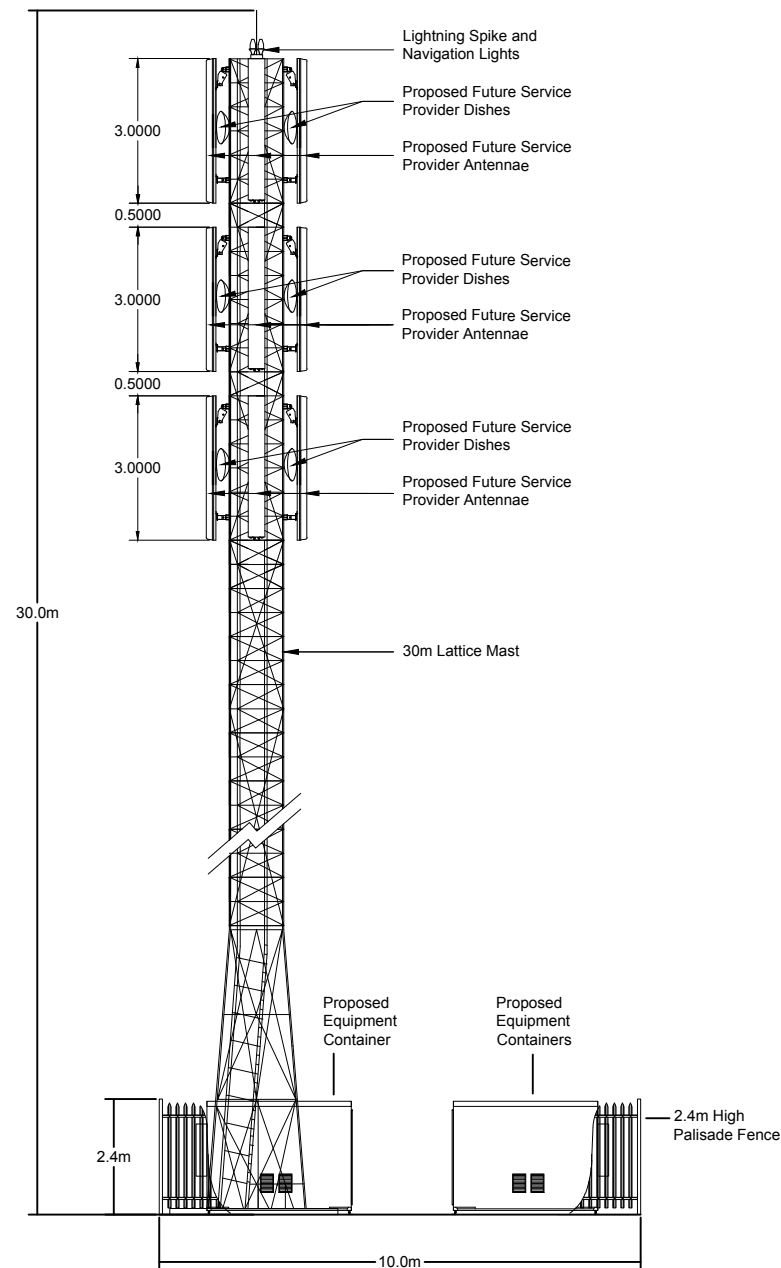

ATLAS TOWER SITE ID:
ATSA747c

ATLAS TOWER SITE NAME:
BUFFELSRIVIER AGRI

PROPERTY DESCRIPTION:
FARM 161, SWELLEN DAM RD,
BUFFELJAGSRIVIER

ADDRESS:
N2 (NATIONAL ROAD), BUFFELJAGSRIVIER,
WESTERN CAPE

CO-ORDINATES: **ELEVATION:**
Lat: -34.035076° 74m
Long: 20.539524°



Tel: (021) 552 5255 Unit H, 3rd Floor Po Box 152,
Fax: 086 537 9187 Matrix Building, Bridgeway, Century City,
Century City, Cape Town 7446

PROJECT:
PROPOSED NEW ATLAS TOWER 30m LATTICE MAST
WITH 10m X 10m BASE STATION

APPROVED MAST:
30m LATTICE MAST

NOTES:
A) NEW 30m LATTICE MAST
B) 10m x 10m BASE STATION
C) 2.4m PALISADE FENCE
D) BASE STATION: CHIP STONE SURFACE

DATE	DESCRIPTION	REVISION
25-04-2018	1st Issue	0
04-12-2018	Relocate base station	1

DRAWING NUMBER: ATSA747c **SHEET:**
4 OF 8

DRAWING TITLE:
ELEVATION

DRAWN: D. LOOTS **SCALE:**
NTS
DATE: 2018-12-04 **REVISION:**
1