



REV	DATE	ВҮ	DESCRIPTION
0	04/07/2018	LL	FIRST ISSUE

PROPERTY OWNER SIGNATURE

GENERAL NOTES:

- DRAWINGS ARE FOR INFORMATION AND PERMITTING PURPOSES ONLY. CONSTRUCTION DRAWINGS TO BE DONE BY APPOINTED SUB-CONTRACTOR.

 ALL UNDERGROUND SERVICES (WHETHER INDICATED ON THIS DRAWING OR NOT) TO BE CONFIRMED ON SITE BEFORE CONSTRUCTION MAY COMMENCE.

 WHERE ADDICANE SET OUT DONTS AS INDICATED MUST BE
- CONSTRUCTION MAY COMMENCE.

 3. WHERE APPLICABLE, SET-OUT POINTS AS INDICATED MUST BE CONFIRMED ON SITE AND PROPERTY BOUNDARY LINES AND TELECOMMUNICATION BASESTATION POSITION TO BE SET-OUT BY A PROFESSIONAL LAND SURVEYOR.
- A PROFICE STORME LAND SORVETOR.

 A.DRAWINGS MAY NOT BE SCALED. ALL DIMENSIONS TO BE CONFIRMED ON SITE BEFORE CONSTRUCTION MAY COMMENCE.

STRICTLY COMPANY CONFIDENTIAL

PROJECT:

NEW 10mm x 10mm TELECOMMUNICATION BASE-STATION WITH A 25m TREE MAST FOR ATLAS TOWERS

OWNER:

VERENIGENDE GEREFORMEERDE KERK-KNYSNA

PROPERTY DESCRIPTION

ERF 3244 KNYSNA

ADDRESS:

35 VIGILANCE DRIVE, HORNLEE KNYSNA


COORDINATES & AMSL:

LAT: 34° 2'47.42"S LONG: 23° 5'26.85"E AMSL:



DRAWN BY:	WN BY: L. LOGGENBERG		04/07/2018
CHECKED BY:			
SCALE:	A3 - NTS	REF NO:	0
SHEET:	1-5	PRINTED:	04/07/2018
SITE NAME:	VGK KNYSNA		
SITE ID:	ATEC251		

LOCALITY MAP

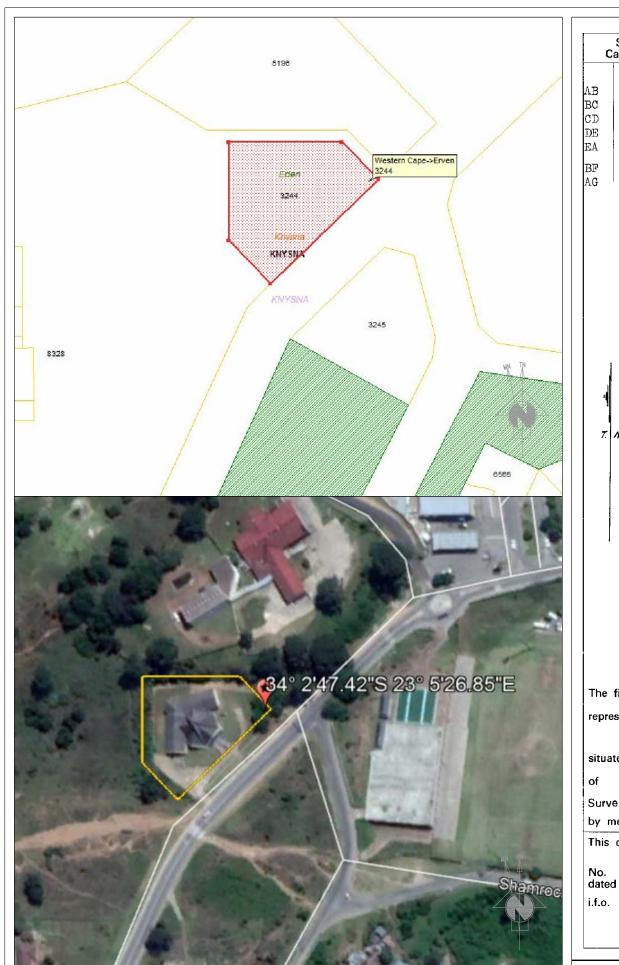

				IL	
SIDES Cape Feet		ANGLES OF DIRECTION	CO-ORDIN	ATES Lo=230	S.G. No.
	ipe reet	DIRECTION	Y System -10000.00	X +11950000.00	3 4 2 4 6 8
AB BC CD DE EA	200.00 80.00 131.73 150.81 70.00	46.00.00 136.00.00 180.00.00 270.00.00 316.00.00	A -16786.24 B -16642.37 C -16586.80 D -16586.80 E -16737.61	19069.81 19208.74 19151.19 19019.46 19019.46	Approved Aury Surveyor-General
3F AG	45.00 253.00	46.00.00 226.00.00	F -16610.00 G -16968.23	19240.00 18894.06	2 3 -7- 1968
	A •:		on of Beacons. $\frac{1}{2}$ iron peg.		
					_ !
					6
ļ			Remainder		10
4		<i>Σ</i>		prive	/
r	Y .	000			
		Remainder		\ \ ! .	
		e e	vigilance		
		F 9	113/	\ \ \ \ \ \ \ \ \ \ \ \ \ \ \ \ \ \ \	
			/		AREA
			Scale: 1 : 1	500	
The f	figure A.B.(C.D.E.	Scale: 1 : 1		· • • • • • • • • • • • • • • • • • • •
	\ <u></u>	24933	square feet	500	· • • • • • • • • • • • • • • • • • • •
repres	sents	24933	square feet a portion of Erf	500	e. RE METAES
repres	sents	24933 ERF 3244	square feet a portion of Erf	3409 KNYSNA	of land, being
repressituat	e in THE Mu Knysna eyed in May	24933 ERF 3244 micipality	square feet a portion of Erf	3409 KNYSNA Province	of land, being

No. 7704/66

No. 1967.134.6625.

Transfer/Grant

annexed to

16559/11

Registrar of Deeds



REV	DATE	BY	DESCRIPTION
0	04/07/2018	LL	FIRST ISSUE

PROPERTY OWNER SIGNATURE

GENERAL NOTES:

- DRAWINGS ARE FOR INFORMATION AND PERMITTING PURPOSES ONLY. CONSTRUCTION DRAWINGS TO BE DONE BY APPOINTED SUB-CONTRACTOR.

 ALL UNDERGROUND SERVICES (WHETHER INDICATED ON THIS DRAWING OR NOT) TO BE CONFIRMED ON SITE BEFORE CONSTRUCTION MAY COMMENCE.

 WHERE ADDICABLE SET OUT DOINTS AS INDICATED MUST BE
- CONSTRUCTION MAY COMMENCE.

 3. WHERE APPLICABLE, SET-OUT POINTS AS INDICATED MUST BE CONFIRMED ON SITE AND PROPERTY BOUNDARY LINES AND TELECOMMUNICATION BASESTATION POSITION TO BE SET-OUT BY A PROFESSIONAL LAND SURVEYOR.
- A PROFICE STORME LAND SORVETOR.

 A.DRAWINGS MAY NOT BE SCALED. ALL DIMENSIONS TO BE CONFIRMED ON SITE BEFORE CONSTRUCTION MAY COMMENCE.

STRICTLY COMPANY CONFIDENTIAL

PROJECT:

NEW 10mm x 10mm TELECOMMUNICATION BASE-STATION WITH A 25m TREE MAST FOR ATLAS TOWERS

OWNER:

VERENIGENDE GEREFORMEERDE KERK-KNYSNA

PROPERTY DESCRIPTION

ERF 3244 KNYSNA

ADDRESS:

S.R. No. E. 1100 /68

35 VIGILANCE DRIVE, HORNLEE


COORDINATES & AMSL:

LAT: 34° 2'47.42"S LONG: 23° 5'26.85"E AMSL:



DRAWN BY:	L. LOGGENBERG	DATE:	04/07/2018
CHECKED BY:			
SCALE:	A3 - NTS	REF NO:	0
SHEET:	2-5	PRINTED:	04/07/2018
SITE NAME:	VGK KNYSNA		
SITE ID:	ATEC251		

CADASTRAL INFO

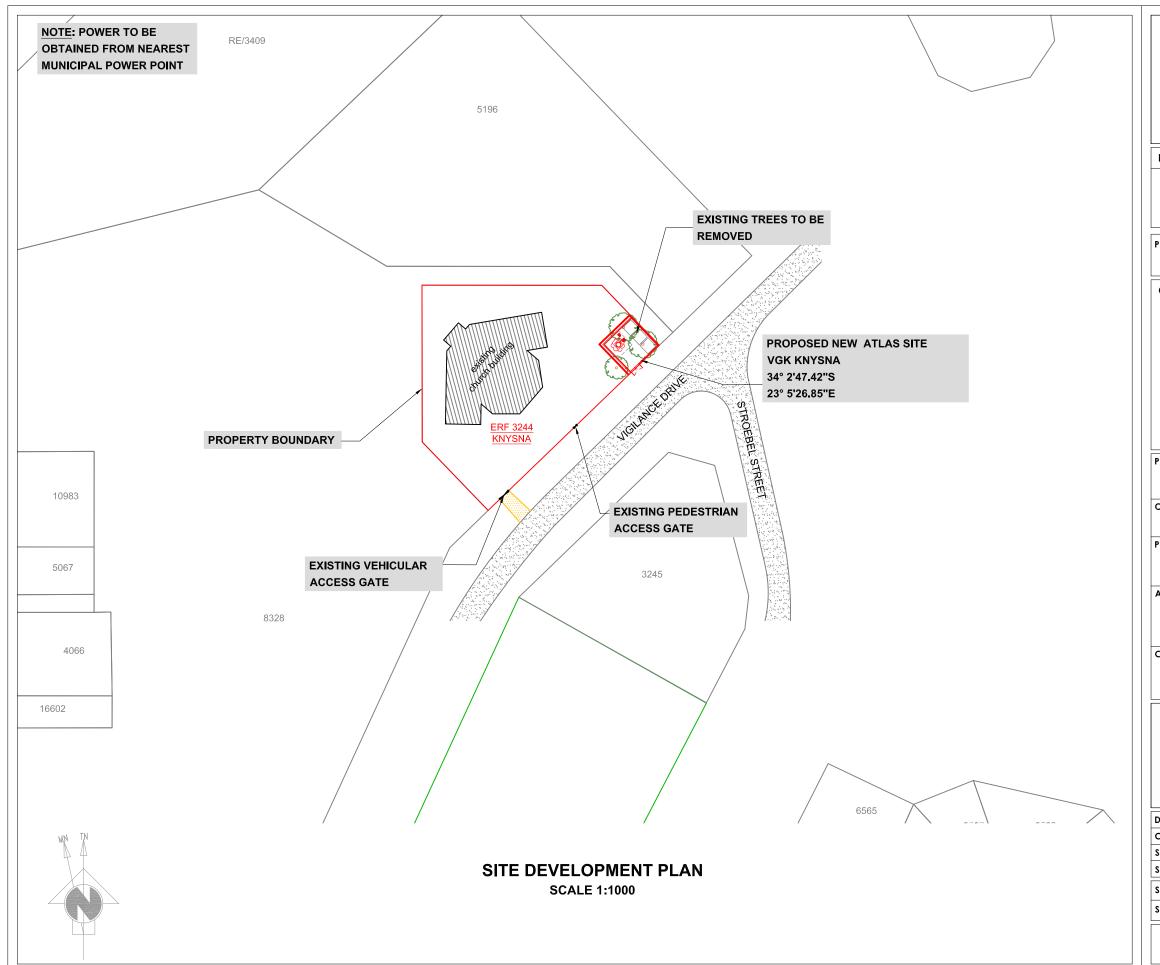



REV	DATE	BY	DESCRIPTION
0	04/07/2018	LL	FIRST ISSUE

PROPERTY OWNER SIGNATURE

GENERAL NOTES:

- 1. DRAWINGS ARE FOR INFORMATION AND PERMITTING PURPOSES
- DRAWINGS ARE FOR INFORMATION AND PERMITTING PURPOSES ONLY. CONSTRUCTION DRAWINGS TO BE DONE BY APPOINTED SUB-CONTRACTOR.

 ALL UNDERGROUND SERVICES (WHETHER INDICATED ON THIS DRAWING OR NOT) TO BE CONFIRMED ON SITE BEFORE CONSTRUCTION MAY COMMENCE.

 WHERE A REPUBLISHED SET OF THE POINTER AS INDICATED MICE DEPORTS.
- 3. WHERE APPLICABLE, SET-OUT POINTS AS INDICATED MUST BE CONFIRMED ON SITE AND PROPERTY BOUNDARY LINES AND TELECOMMUNICATION BASESTATION POSITION TO BE SET-OUT BY A PROFESSIONAL LAND SURVEYOR.
- 4. DRAWINGS MAY NOT BE SCALED. ALL DIMENSIONS TO BE CONFIRMED ON SITE BEFORE CONSTRUCTION MAY COMMENCE.

STRICTLY COMPANY CONFIDENTIAL

PROJECT:

NEW 10mm x 10mm TELECOMMUNICATION BASE-STATION WITH A 25m TREE MAST FOR ATLAS TOWERS

OWNER:

VERENIGENDE GEREFORMEERDE KERK-KNYSNA

PROPERTY DESCRIPTION

ERF 3244

ADDRESS:

35 VIGILANCE DRIVE, HORNLEE

COORDINATES & AMSL:

LAT: 34° 2'47.42"S LONG: 23° 5'26.85"E AMSL:




DRAWN BY:	L. LOGGENBERG	DATE:	04/07/2018		
CHECKED BY:					
SCALE:	A3 - NTS	REF NO:	0		
SHEET:	3-5	PRINTED:	04/07/2018		
SITE NAME:	VGK KNYSNA				
SITE ID:	ATEC251				

SITE DEVELOPMENT PLAN

SITE NOTES:

1. AC SUPPLY FROM NEAREST METERED AC SUPPLY POINT



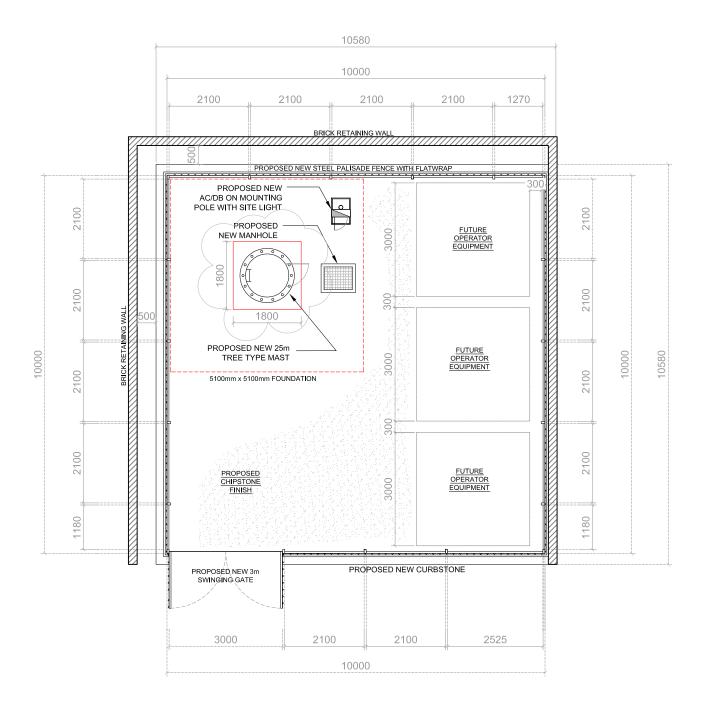

SITE DETAIL

Scale 1:100



REV	DATE	ВҮ	DESCRIPTION			
0	04/07/2018	LL	FIRST ISSUE			

PROPERTY OWNER SIGNATURE

.....

GENERAL NOTES:

- DRAWINGS ARE FOR INFORMATION AND PERMITTING PURPOSES
 ONLY. CONSTRUCTION DRAWINGS TO BE DONE BY APPOINTED
 SUB-CONTRACTOR.
- 2. ALL UNDERGROUND SERVICES (WHETHER INDICATED ON THIS DRAWING OR NOT) TO BE CONFIRMED ON SITE BEFORE CONSTRUCTION MAY COMMENCE.
- WHERE APPLICABLE, SET-OUT POINTS AS INDICATED MUST BE CONFIRMED ON SITE AND PROPERTY BOUNDARY LINES AND TELECOMMUNICATION BASESTATION POSITION TO BE SET-OUT BY A PROFESSIONAL LAND SURVEYOR.
- 4. DRAWINGS MAY NOT BE SCALED. ALL DIMENSIONS TO BE CONFIRMED ON SITE BEFORE CONSTRUCTION MAY COMMENCE.

STRICTLY COMPANY CONFIDENTIAL

PROJECT:

NEW 10mm x 10mm TELECOMMUNICATION BASE-STATION WITH A 25m TREE MAST FOR ATLAS TOWERS

OWNER:

VERENIGENDE GEREFORMEERDE KERK-KNYSNA

PROPERTY DESCRIPTION

ERF 3244 KNYSNA

ADDRESS:

35 VIGILANCE DRIVE, HORNLEE KNYSNA


COORDINATES & AMSL:

LAT: 34° 2'47.42"S LONG: 23° 5'26.85"E AMSL:



DRAWN BY:	L. LOGGENBERG	DATE:	04/07/2018			
CHECKED BY:						
SCALE:	A3 - 1:100	REF NO:	0			
SHEET:	4 - 5	PRINTED:	04/07/2018			
SITE NAME:	VGK KNYSNA					
SITE ID:	ATEC251					

SITE PLAN

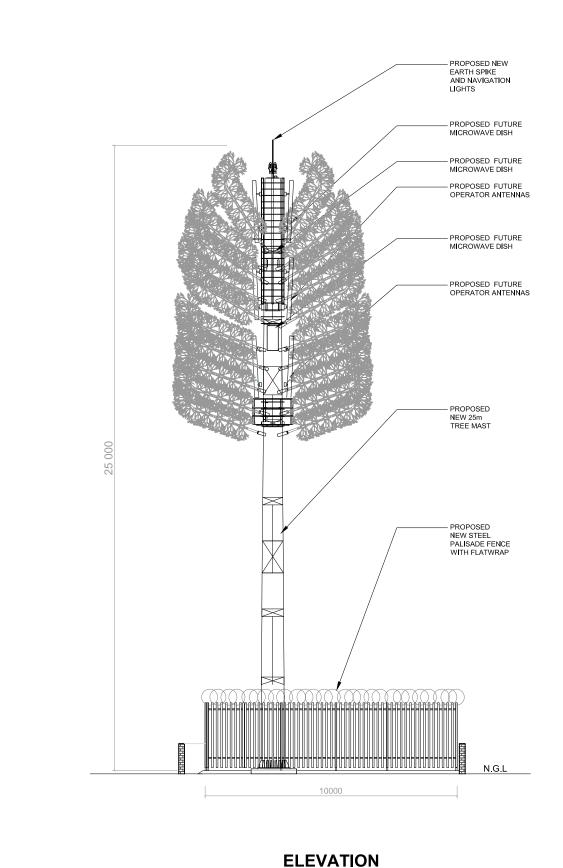

Scale 1:150



USA . INTERNATIONAL

REV	DATE	BY	DESCRIPTION	
0	04/07/2018	LL	FIRST ISSUE	

PROPERTY OWNER SIGNATURE

.....

GENERAL NOTES:

- DRAWINGS ARE FOR INFORMATION AND PERMITTING PURPOSES
 ONLY. CONSTRUCTION DRAWINGS TO BE DONE BY APPOINTED
 SUB-CONTRACTOR
- SUB-CONTRACTOR.

 2. ALL UNDERGROUND SERVICES (WHETHER INDICATED ON THIS DRAWING OR NOT) TO BE CONFIRMED ON SITE BEFORE CONSTRUCTION MAY COMMENCE.
- WHERE APPLICABLE, SET-OUT POINTS AS INDICATED MUST BE CONFIRMED ON SITE AND PROPERTY BOUNDARY LINES AND TELECOMMUNICATION BASESTATION POSITION TO BE SET-OUT BY A PROFESSIONAL LAND SURVEYOR.
- A.DRAWINGS MAY NOT BE SCALED. ALL DIMENSIONS TO BE CONFIRMED ON SITE BEFORE CONSTRUCTION MAY COMMENCE.

STRICTLY COMPANY CONFIDENTIAL

PROJECT:

NEW 10mm x 10mm TELECOMMUNICATION BASE-STATION WITH A 25m TREE MAST FOR ATLAS TOWERS

OWNER:

VERENIGENDE GEREFORMEERDE KERK-KNYSNA

PROPERTY DESCRIPTION

ERF 3244 KNYSNA

ADDRESS:

35 VIGILANCE DRIVE, HORNLEE KNYSNA

COORDINATES & AMSL:

LAT: 34° 2'47.42"S LONG: 23° 5'26.85"E AMSL:



DRAWN BY:	L. LOGGENBERG	DATE:	04/07/2018
CHECKED BY:			
SCALE:	A3 - NTS	REF NO:	0
SHEET:	5-5	PRINTED:	04/07/2018
SITE NAME:	VGK KNYSNA		
SITE ID:	ATEC251		

ELEVATION