
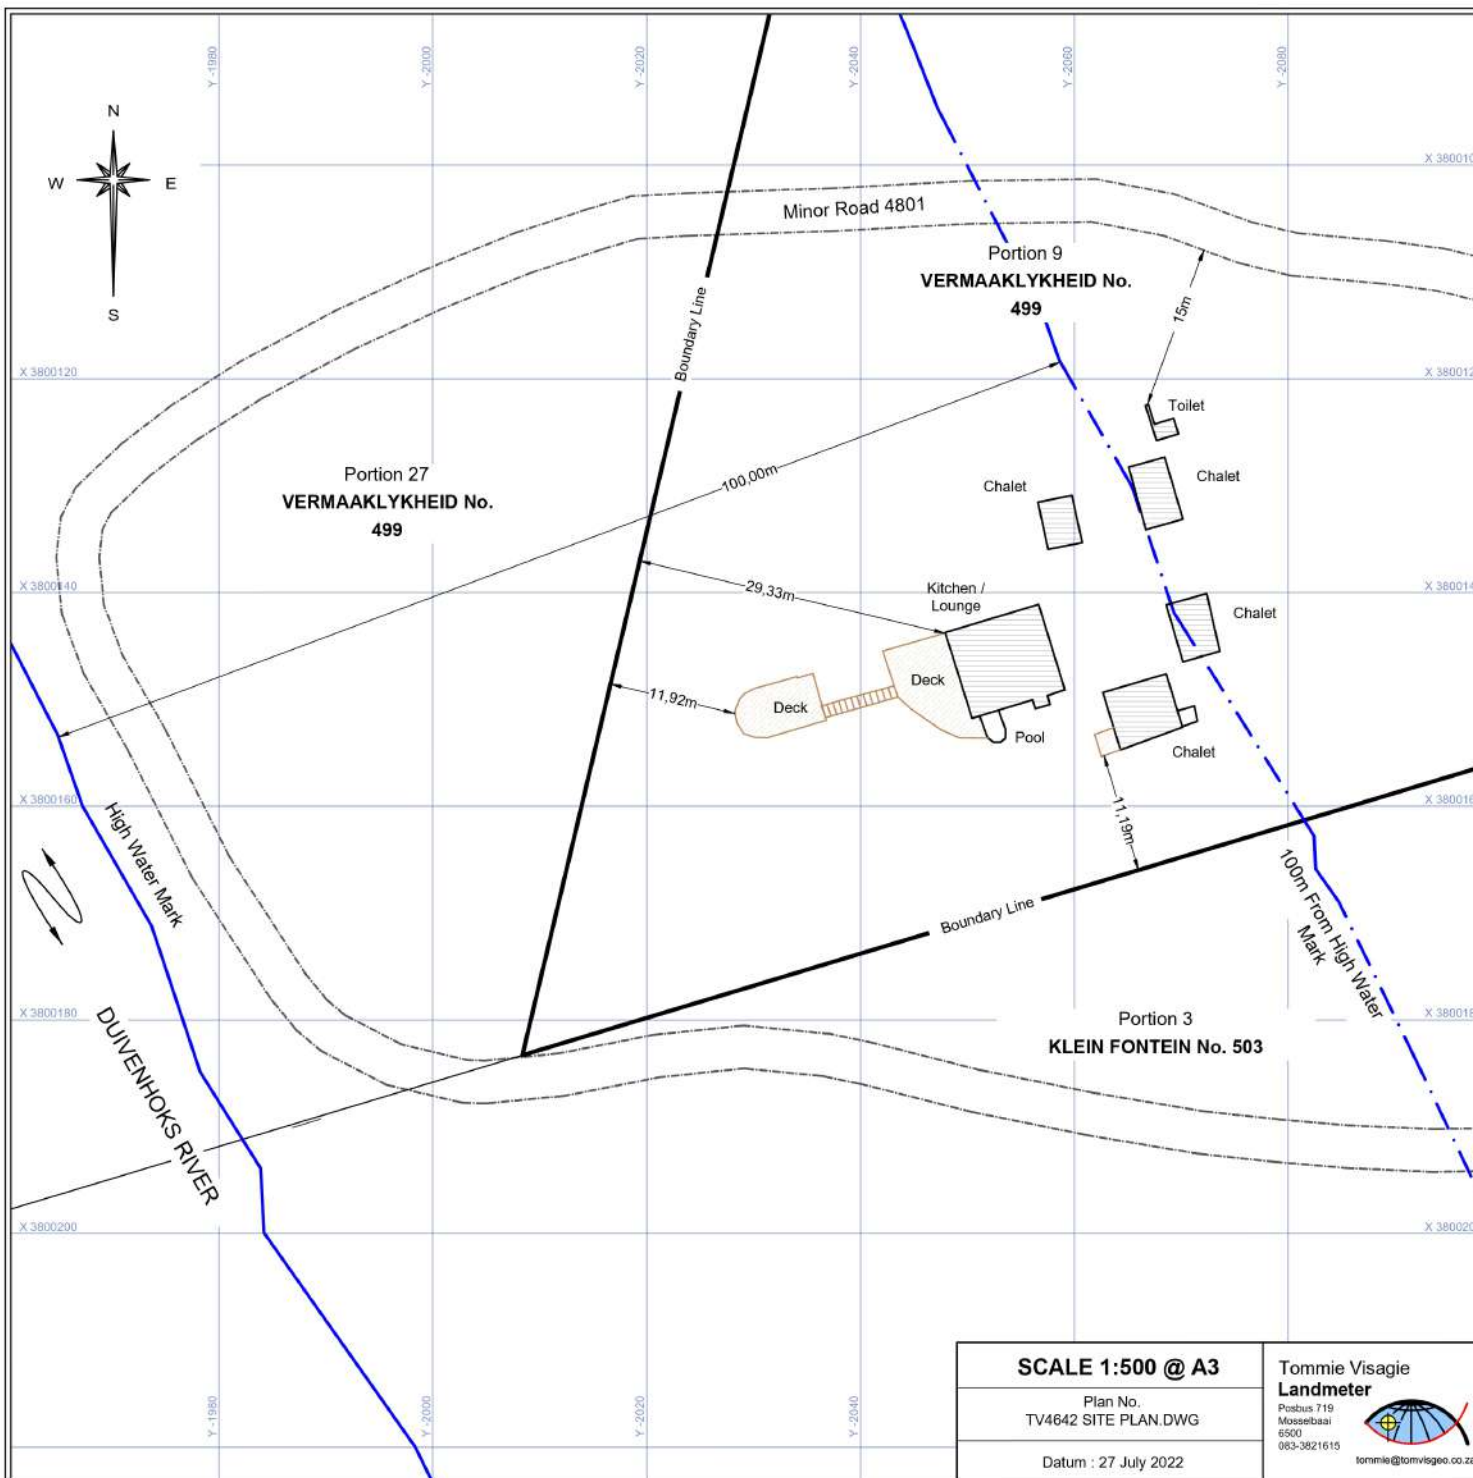


# SITE PLAN

SHOWING POSITION OF CHALETs  
**on PORTION 9 OF THE FARM**  
**VERMAAKLYKHEID No. 499**  
 Situated in the Hessequa Municipality and  
 Administrative District of Riversdale

## LOCALITY PLAN SCALE 1:20000

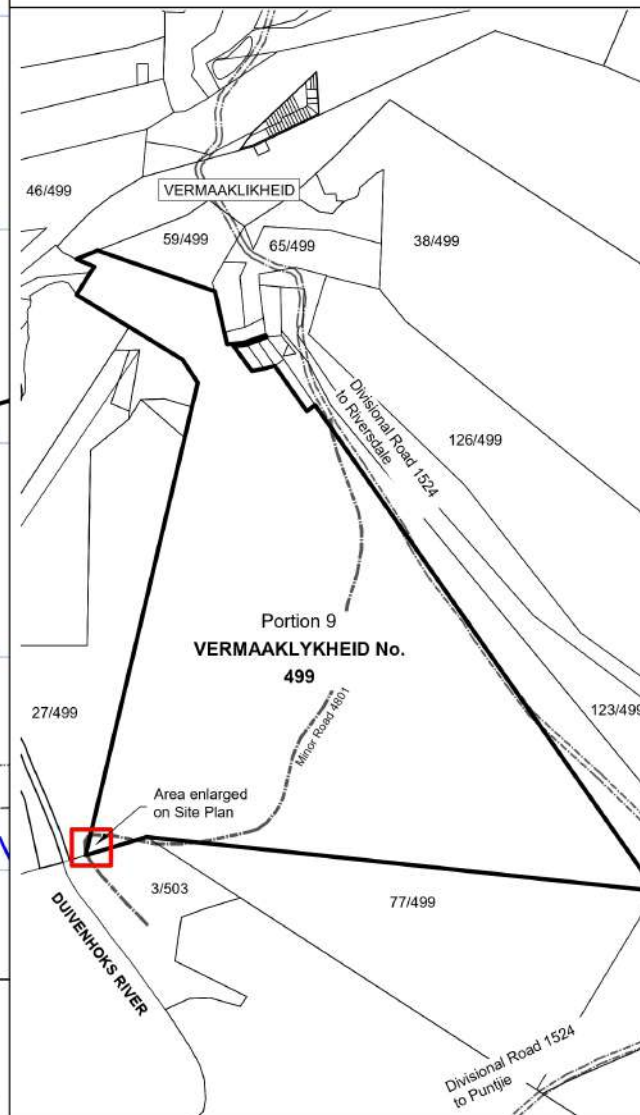

**SCALE 1:500 @ A3**

Plan No.  
 TV4642 SITE PLAN.DWG

Datum : 27 July 2022

**Tommie Visagie**  
**Landmeter**

Postbus 719  
 Mosselbaai  
 6500  
 083-3821615



tommie@tomvisgeo.co.za