



CLIENT



SITE INFORMATION

SITE NAME & DESCRIPTION:
 Claudewil Broilers
 Ptn 22 of Zouterivier 22,
 Cape Road - Kalbaskraal
 Off the N7

PROJECT DESIGN SPECIFICATIONS:
 35m Lattice Tower
 Greenfield
 Global CTC Towers

LATITUDE	LONGITUDE	ASL
-33.606362°	18.592915°	99m

SITE NO.		DRAWING NO.	
SP_WC046		6001.REV00	
DRAUGHTS PERSON	DATE	CLIENT REFERENCE	
LIAN KRUGER	03 MARCH 2020		

REVISION SCHEDULE

DATE	No.	REVISION
	1	
	2	
	3	
	4	
	5	
	6	

- DRAWING NOTES**
- LEGAL REQUIREMENTS & FIRE NOTES:**
- ALL WORK TO BE CARRIED OUT IN STRICT ACCORDANCE WITH THE NATIONAL BUILDING REGULATIONS & STANDARDS ACT (ACT 103 OF 1977 & SANS 10400)
 - SITE TO COMPLY WITH T4.37, 4.29 & SANS 1186.5.
 - ALL WORK TO COMPLY WITH SABS 1200.
 - ALL WORK TO COMPLY WITH OH&S ACT.
- DIMENSIONS, DESCRIPTIONS & QUANTITIES ON THESE DRAWINGS TO BE VERIFIED ON SITE BEFORE ORDERING MATERIAL OF COMMENCING WITH WORK
 - INSTALLATION TO COMPLY WITH ENGINEERING SPECIFICATIONS AND DESIGN.
 - ENGINEERS TO ENSURE AVAILABLE POWER SUPPLY, SHOULD SUFFICIENT POWER NOT BE AVAILABLE, THIS NEEDS TO BE CONFIRMED IN WRITING.
 - CONTAINERS & FENCE TO BE GALVANIZED.
 - GROUND COVER TO BE 22mm CHIPSTONE.

- HEALTH & SAFETY:**
- INSTALLATION OF HEALTH & RF WARNING SIGNS TO ADHERE TO LOCAL REGULATORY SPECIFICATIONS AND SANS SPECIFICATIONS.
- EXPOSURE OF THE PUBLIC TO RADIO FREQUENCY ENERGY EMITTED BY THE BASE STATION REQUIRED TO BE WITHIN THE ICNIRP GUIDELINES FOR GENERAL PUBLIC EXPOSURE.
 - THE NETWORK PROVIDER ERECTING BASE STATION REQUIRED TO RECORD EXPOSURE LEVELS AT REGULAR INTERVALS AND TO MAKE THESE READINGS AVAILABLE TO COUNCIL ON REQUEST.
 - AN AREA SHOULD BE MAINTAINED AROUND THE BASE STATION WHICH SHOULD BE FENCED OFF SO AS TO PREVENT UNAUTHORISED ACCESS BY THE PUBLIC TO THE BASE STATION SITE AND ANTENNA SUPPORT STRUCTURE.

- GENERAL NOTES:**
- FIGURED DIMENSIONS TO BE USED IN PREFERENCE TO SCALED DIMENSIONS.
 - FIGURED DIMENSIONS REPRESENTED IN THE METRIC UNIT OF MILLIMETERS.
 - ALL LEVELS MUST BE SET AND CONFIRMED WITH THE ARCHITECT/ENGINEER ON SITE BEFORE CONSTRUCTION COMMENCES


APPLICANT



ARCHITECT APPROVAL

NAME & SURNAME	REGISTRATION NO.
D.C.H JANSE VAN RENSBURG	ST 1198
PROFESSIONAL CAPACITY	
PROFESSIONAL SENIOR ARCHITECTURAL TECHNOLOGIST	
SIGNATURE:	

TOTAL SITE AREA	FLOOR AREA RATIO	COVERAGE	COAST TO COAST SIGNATURE		LAND OWNER SIGNATURE	
89.25m ²	NOT APPLICABLE	NOT APPLICABLE	REPRESENTATIVE	WITNESS	REPRESENTATIVE	WITNESS

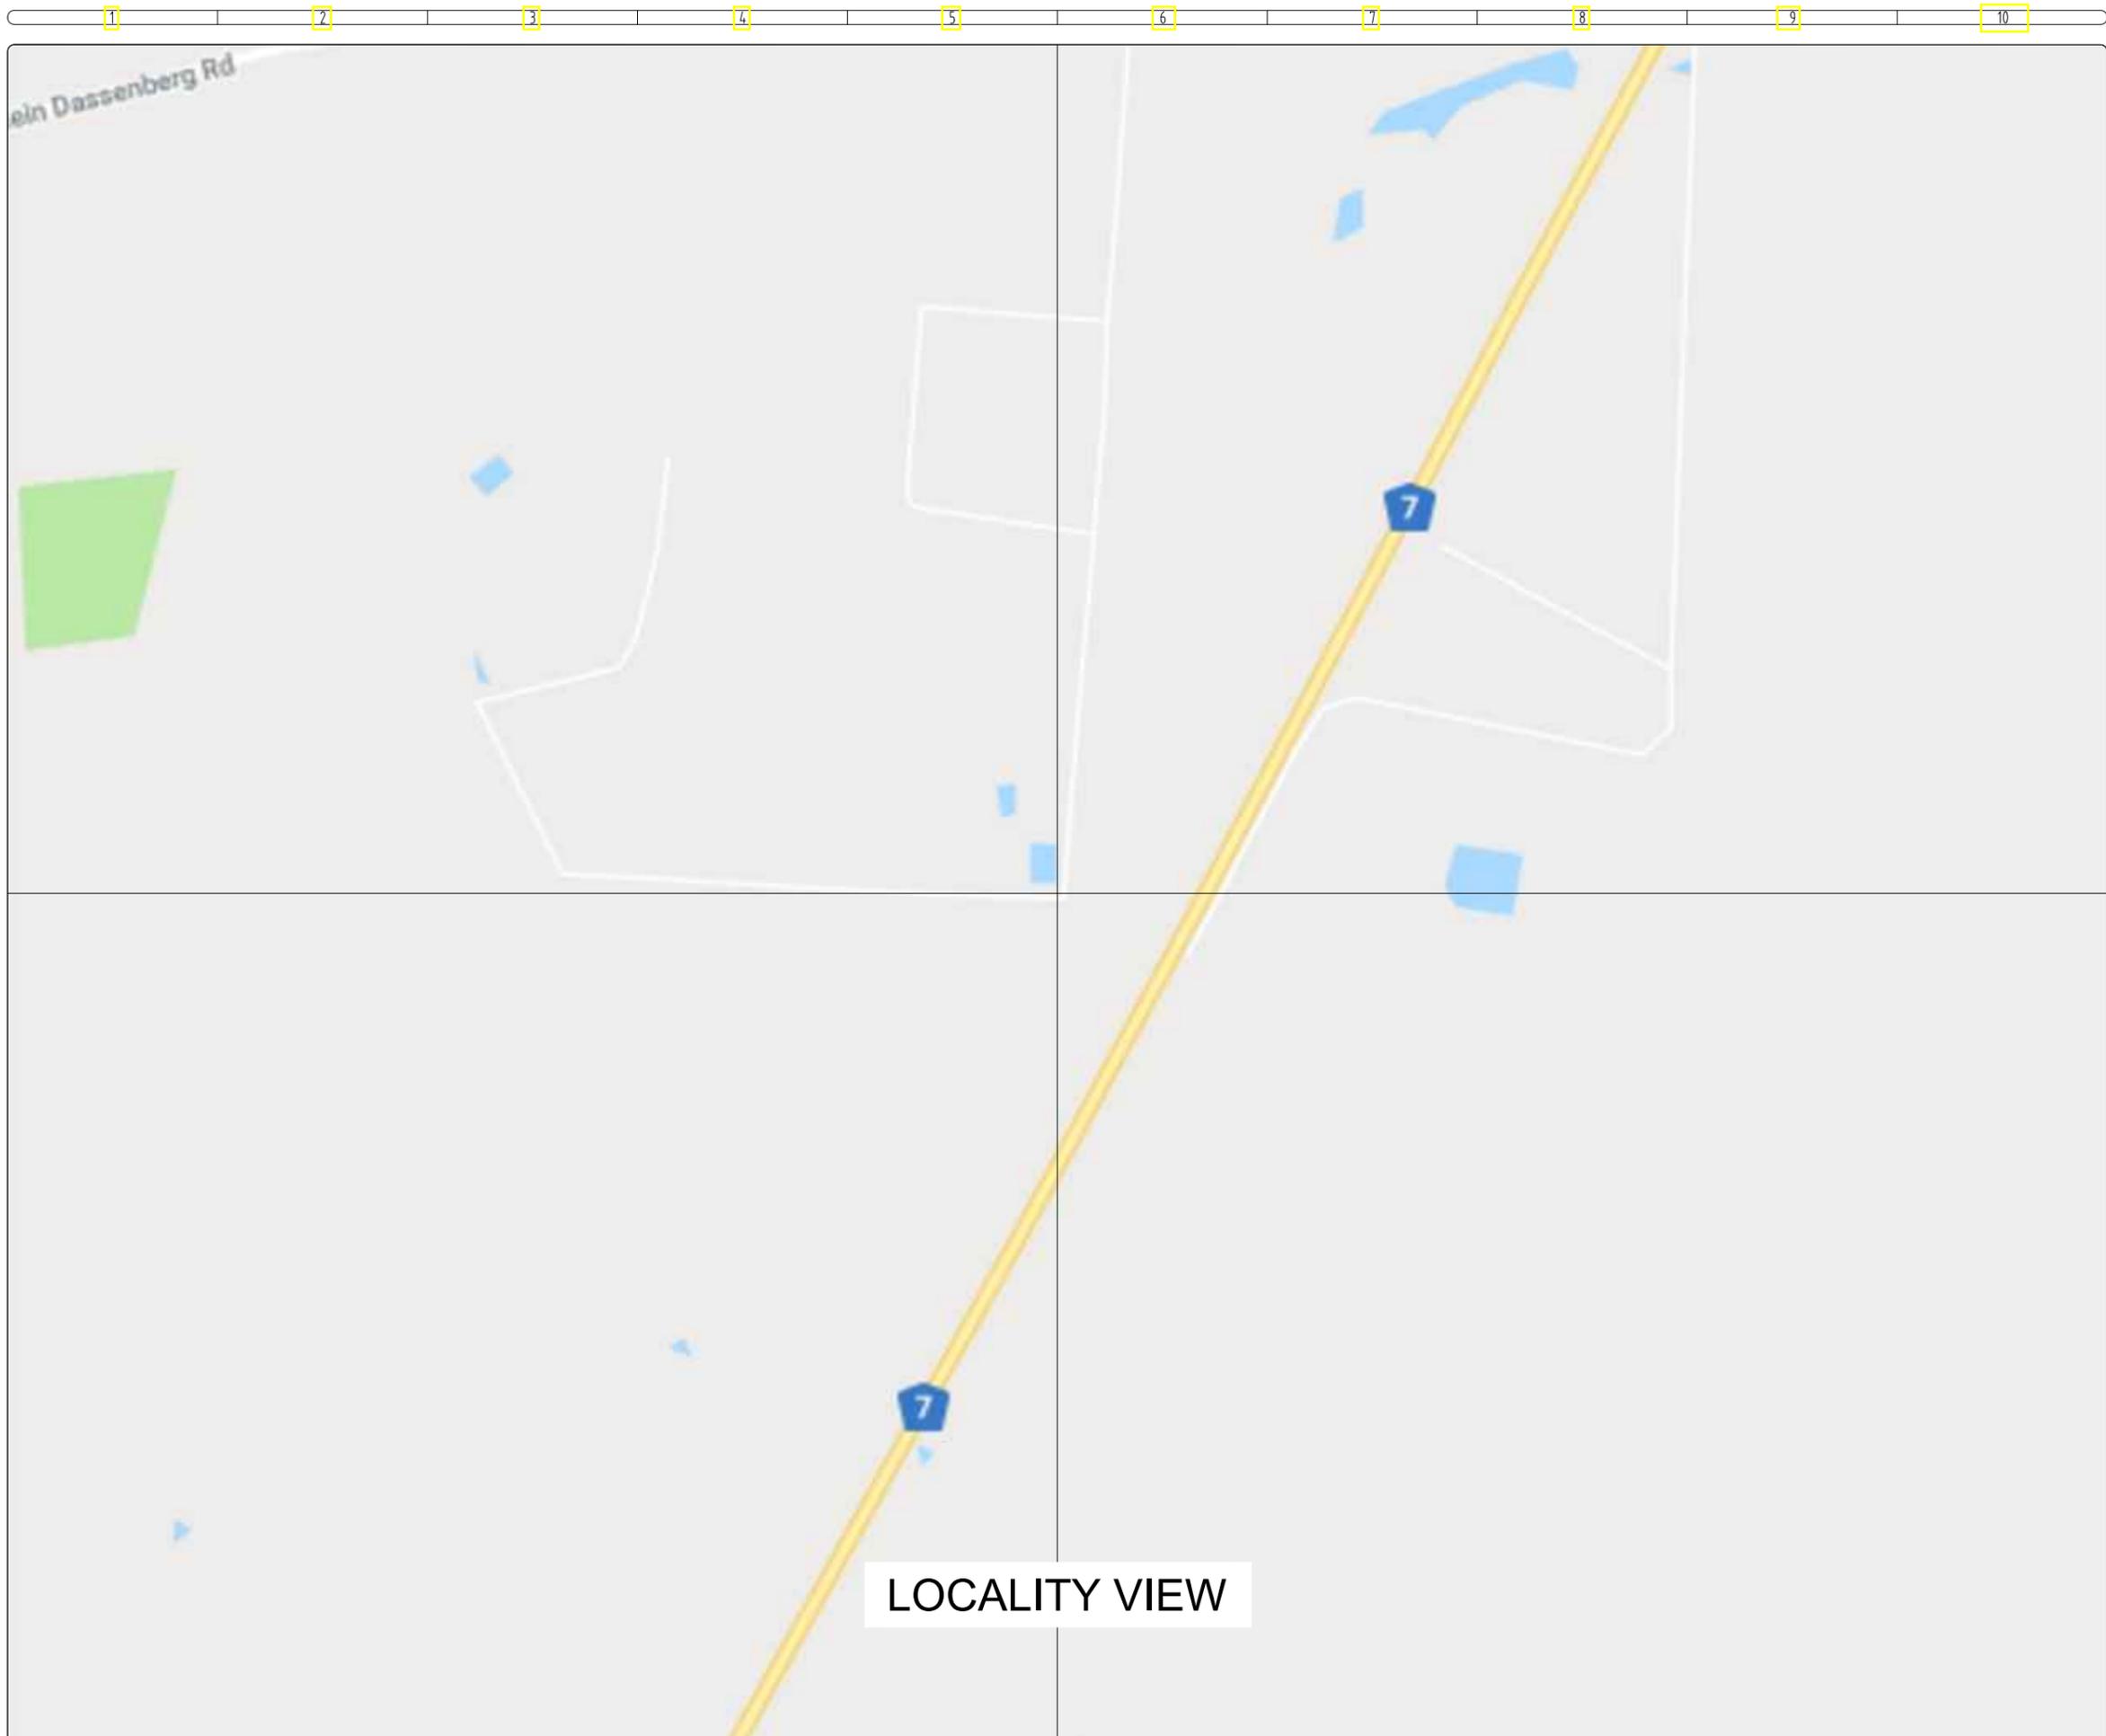

CLIENT



SITE INFORMATION

SITE NAME & DESCRIPTION:

Claudewil Broilers
 Ptn 22 of Zouterivier 22,
 Cape Road - Kalbaskraal
 Off the N7

PROJECT DESIGN SPECIFICATIONS:

35m Lattice Tower
 Greenfield
 Global CTC Towers

LATITUDE	LONGITUDE	ASL
-33.606362°	18.592915°	99m

SITE NO. DRAWING NO.

SP_WC046 6001.REV00

DRAUGHTS PERSON	DATE	CLIENT REFERENCE
LIAN KRUGER	03 MARCH 2020	

REVISION SCHEDULE

DATE	No.	REVISION
	1	
	2	
	3	
	4	
	5	
	6	

DRAWING NOTES

LEGAL REQUIREMENTS & FIRE NOTES:

- ALL WORK TO BE CARRIED OUT IN STRICT ACCORDANCE WITH THE NATIONAL BUILDING REGULATIONS & STANDARDS ACT (ACT 103 OF 1977 & SANS 10400)
- SITE TO COMPLY WITH T4.37, 4.29 & SANS 1186.5.
- ALL WORK TO COMPLY WITH SABS 1200.
- ALL WORK TO COMPLY WITH OH&S ACT.
- DIMENSIONS, DESCRIPTIONS & QUANTITIES ON THESE DRAWINGS TO BE VERIFIED ON SITE BEFORE ORDERING MATERIAL OF COMMENCING WITH WORK
- INSTALLATION TO COMPLY WITH ENGINEERING SPECIFICATIONS AND DESIGN.
- ENGINEERS TO ENSURE AVAILABLE POWER SUPPLY, SHOULD SUFFICIENT POWER NOT BE AVAILABLE, THIS NEEDS TO BE CONFIRMED IN WRITING.
- CONTAINERS & FENCE TO BE GALVANIZED.
- GROUND COVER TO BE 22mm CHIPSTONE.

HEALTH & SAFETY:

- INSTALLATION OF HEALTH & RF WARNING SIGNS TO ADHERE TO LOCAL REGULATORY SPECIFICATIONS AND SANS SPESIFICATIONS.
1. EXPOSURE OF THE PUBLIC TO RADIO FREQUENCY ENERGY EMITTED BY THE BASE STATION REQUIRED TO BE WITHIN THE ICNIRP GUIDELINES FOR GENERAL PUBLIC EXPOSURE.
 2. THE NETWORK PROVIDER ERECTING BASE STATION REQUIRED TO RECORD EXPOSURE LEVELS AT REGULAR INTERVALS AND TO MAKE THESE READINGS AVAILABLE TO COUNCIL ON REQUEST.
 3. AN AREA SHOULD BE MAINTAINED AROUND THE BASE STATION WHICH SHOULD BE FENCED OFF SO AS TO PREVENT UNAUTHORISED ACCESS BY THE PUBLIC TO THE BASE STATION SITE AND ANTENNA SUPPORT STRUCTURE.

GENERAL NOTES:

- FIGURED DIMENSIONS TO BE USED IN PREFERENCE TO SCALED DIMENSIONS.
- FIGURED DIMENSIONS REPRESENTED IN THE METRIC UNIT OF MILLIMETERS.
- ALL LEVELS MUST BE SET AND CONFIRMED WITH THE ARCHITECT/ENGINEER ON SITE BEFORE CONSTRUCTION COMMENCES


APPLICANT



ARCHITECT APPROVAL

NAME & SURNAME	REGISTRATION NO.
D.C.H JANSE VAN RENSBURG	ST 1198
PROFESSIONAL CAPACITY	
PROFESSIONAL SENIOR ARCHITECTURAL TECHNOLOGIST	
SIGNATURE:	

TOTAL SITE AREA	FLOOR AREA RATIO	COVERAGE	COAST TO COAST SIGNATURE		LAND OWNER SIGNATURE	
89.25m ²	NOT APPLICABLE	NOT APPLICABLE	REPRESENTATIVE	WITNESS	REPRESENTATIVE	WITNESS

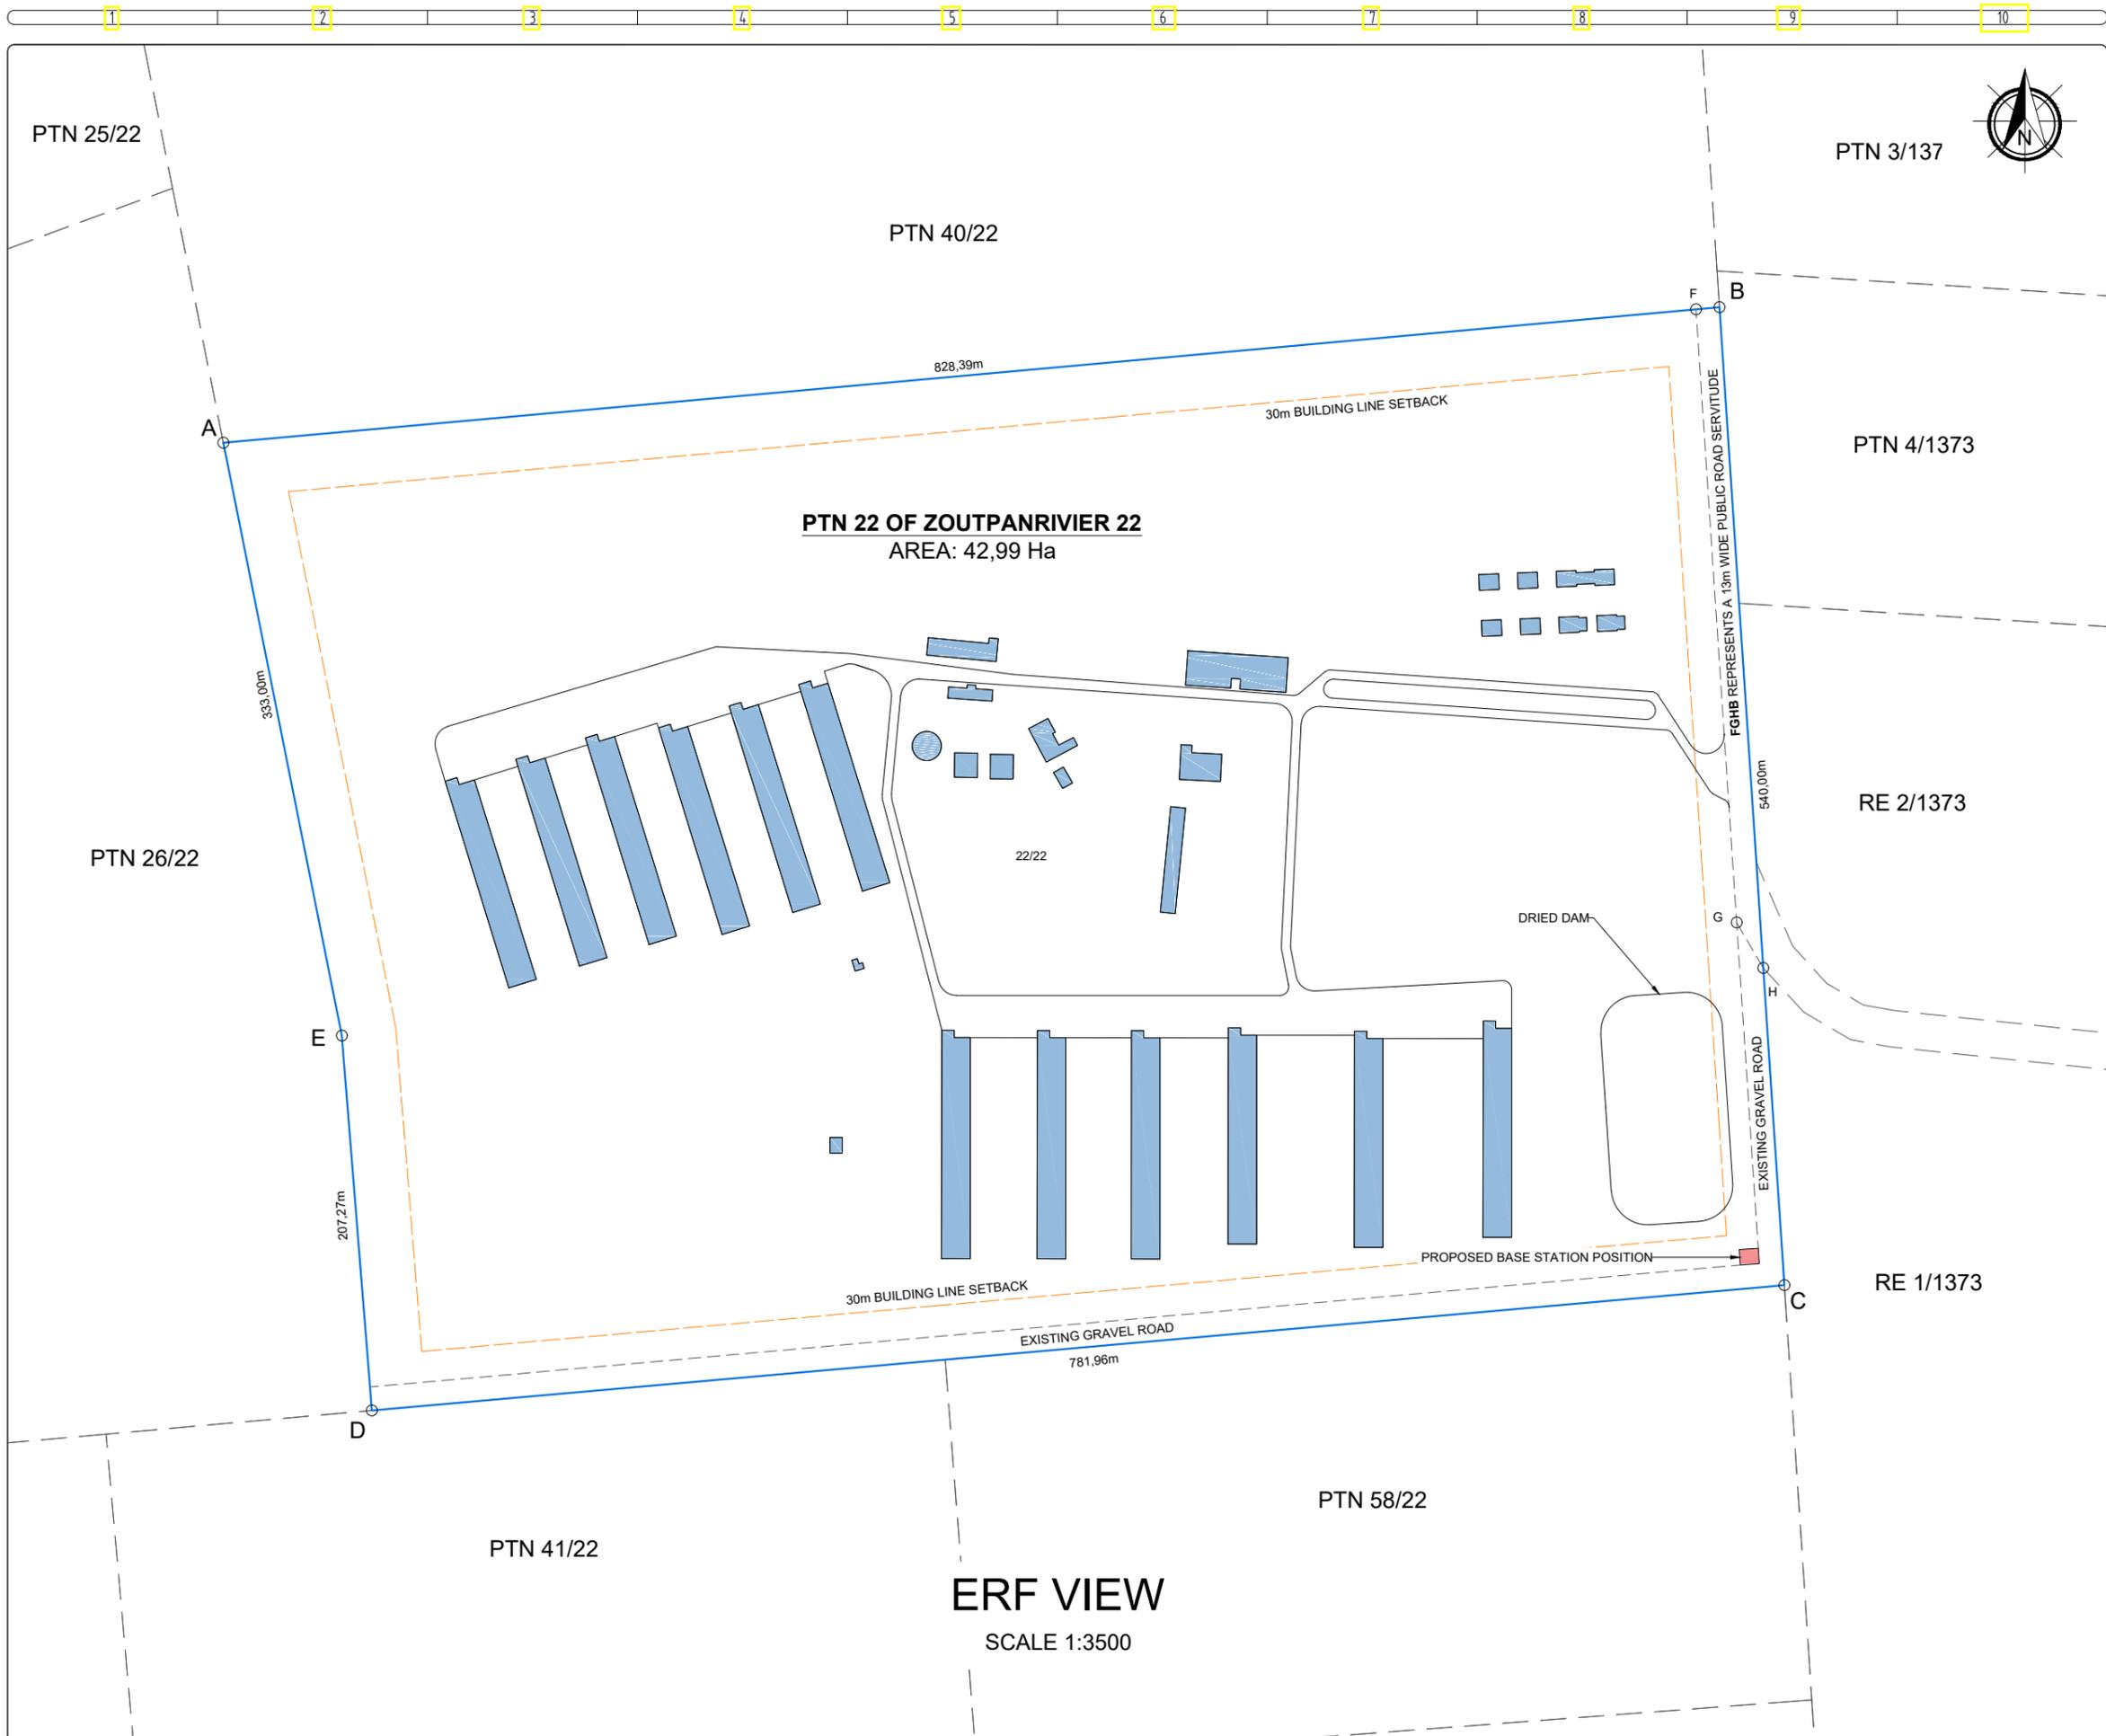

ERF VIEW
SCALE 1:3500

CLIENT

SITE INFORMATION

SITE NAME & DESCRIPTION:
Claudewil Broilers
 Ptn 22 of Zouterivier 22,
 Cape Road - Kalbaskraal
 Off the N7

PROJECT DESIGN SPECIFICATIONS:
35m Lattice Tower
 Greenfield
 Global CTC Towers

LATITUDE	LONGITUDE	ASL
-33.606362°	18.592915°	99m

SITE NO.		DRAWING NO.	
SP_WC046		6001.REV00	
DRAUGHTS PERSON	DATE	CLIENT REFERENCE	
LIAN KRUGER	03 MARCH 2020		

REVISION SCHEDULE

DATE	No.	REVISION
	1	
	2	
	3	
	4	
	5	
	6	

- DRAWING NOTES**
- LEGAL REQUIREMENTS & FIRE NOTES:**
- ALL WORK TO BE CARRIED OUT IN STRICT ACCORDANCE WITH THE NATIONAL BUILDING REGULATIONS & STANDARDS ACT (ACT 103 OF 1977 & SANS 10400)
 - SITE TO COMPLY WITH T4.37, 4.29 & SANS 1186.5.
 - ALL WORK TO COMPLY WITH SABS 1200.
 - ALL WORK TO COMPLY WITH OH&S ACT.
- DIMENSIONS, DESCRIPTIONS & QUANTITIES ON THESE DRAWINGS TO BE VERIFIED ON SITE BEFORE ORDERING MATERIAL OF COMMENCING WITH WORK
- INSTALLATION TO COMPLY WITH ENGINEERING SPECIFICATIONS AND DESIGN.
 - ENGINEERS TO ENSURE AVAILABLE POWER SUPPLY, SHOULD SUFFICIENT POWER NOT BE AVAILABLE, THIS NEEDS TO BE CONFIRMED IN WRITING.
 - CONTAINERS & FENCE TO BE GALVANIZED.
 - GROUND COVER TO BE 22mm CHIPSTONE.

- HEALTH & SAFETY:**
- INSTALLATION OF HEALTH & RF WARNING SIGNS TO ADHERE TO LOCAL REGULATORY SPECIFICATIONS AND SANS SPESIFICATIONS.
- EXPOSURE OF THE PUBLIC TO RADIO FREQUENCY ENERGY EMITTED BY THE BASE STATION REQUIRED TO BE WITHIN THE ICNIRP GUIDELINES FOR GENERAL PUBLIC EXPOSURE.
 - THE NETWORK PROVIDER ERECTING BASE STATION REQUIRED TO RECORD EXPOSURE LEVELS AT REGULAR INTERVALS AND TO MAKE THESE READINGS AVAILABLE TO COUNCIL ON REQUEST.
 - AN AREA SHOULD BE MAINTAINED AROUND THE BASE STATION WHICH SHOULD BE FENCED OFF SO AS TO PREVENT UNAUTHORISED ACCESS BY THE PUBLIC TO THE BASE STATION SITE AND ANTENNA SUPPORT STRUCTURE.


- GENERAL NOTES:**
- FIGURED DIMENSIONS TO BE USED IN PREFERENCE TO SCALED DIMENSIONS.
 - FIGURED DIMENSIONS REPRESENTED IN THE METRIC UNIT OF MILLIMETERS.
 - ALL LEVELS MUST BE SET AND CONFIRMED WITH THE ARCHITECT/ENGINEER ON SITE BEFORE CONSTRUCTION COMMENCES

APPLICANT

ARCHITECT APPROVAL

NAME & SURNAME	REGISTRATION NO.
D.C.H JANSE VAN RENSBURG	ST 1198
PROFESSIONAL CAPACITY	
PROFESSIONAL SENIOR ARCHITECTURAL TECHNOLOGIST	
SIGNATURE:	

TOTAL SITE AREA	FLOOR AREA RATIO	COVERAGE	COAST TO COAST SIGNATURE		LAND OWNER SIGNATURE	
89.25m²	NOT APPLICABLE	NOT APPLICABLE	REPRESENTATIVE	WITNESS	REPRESENTATIVE	WITNESS

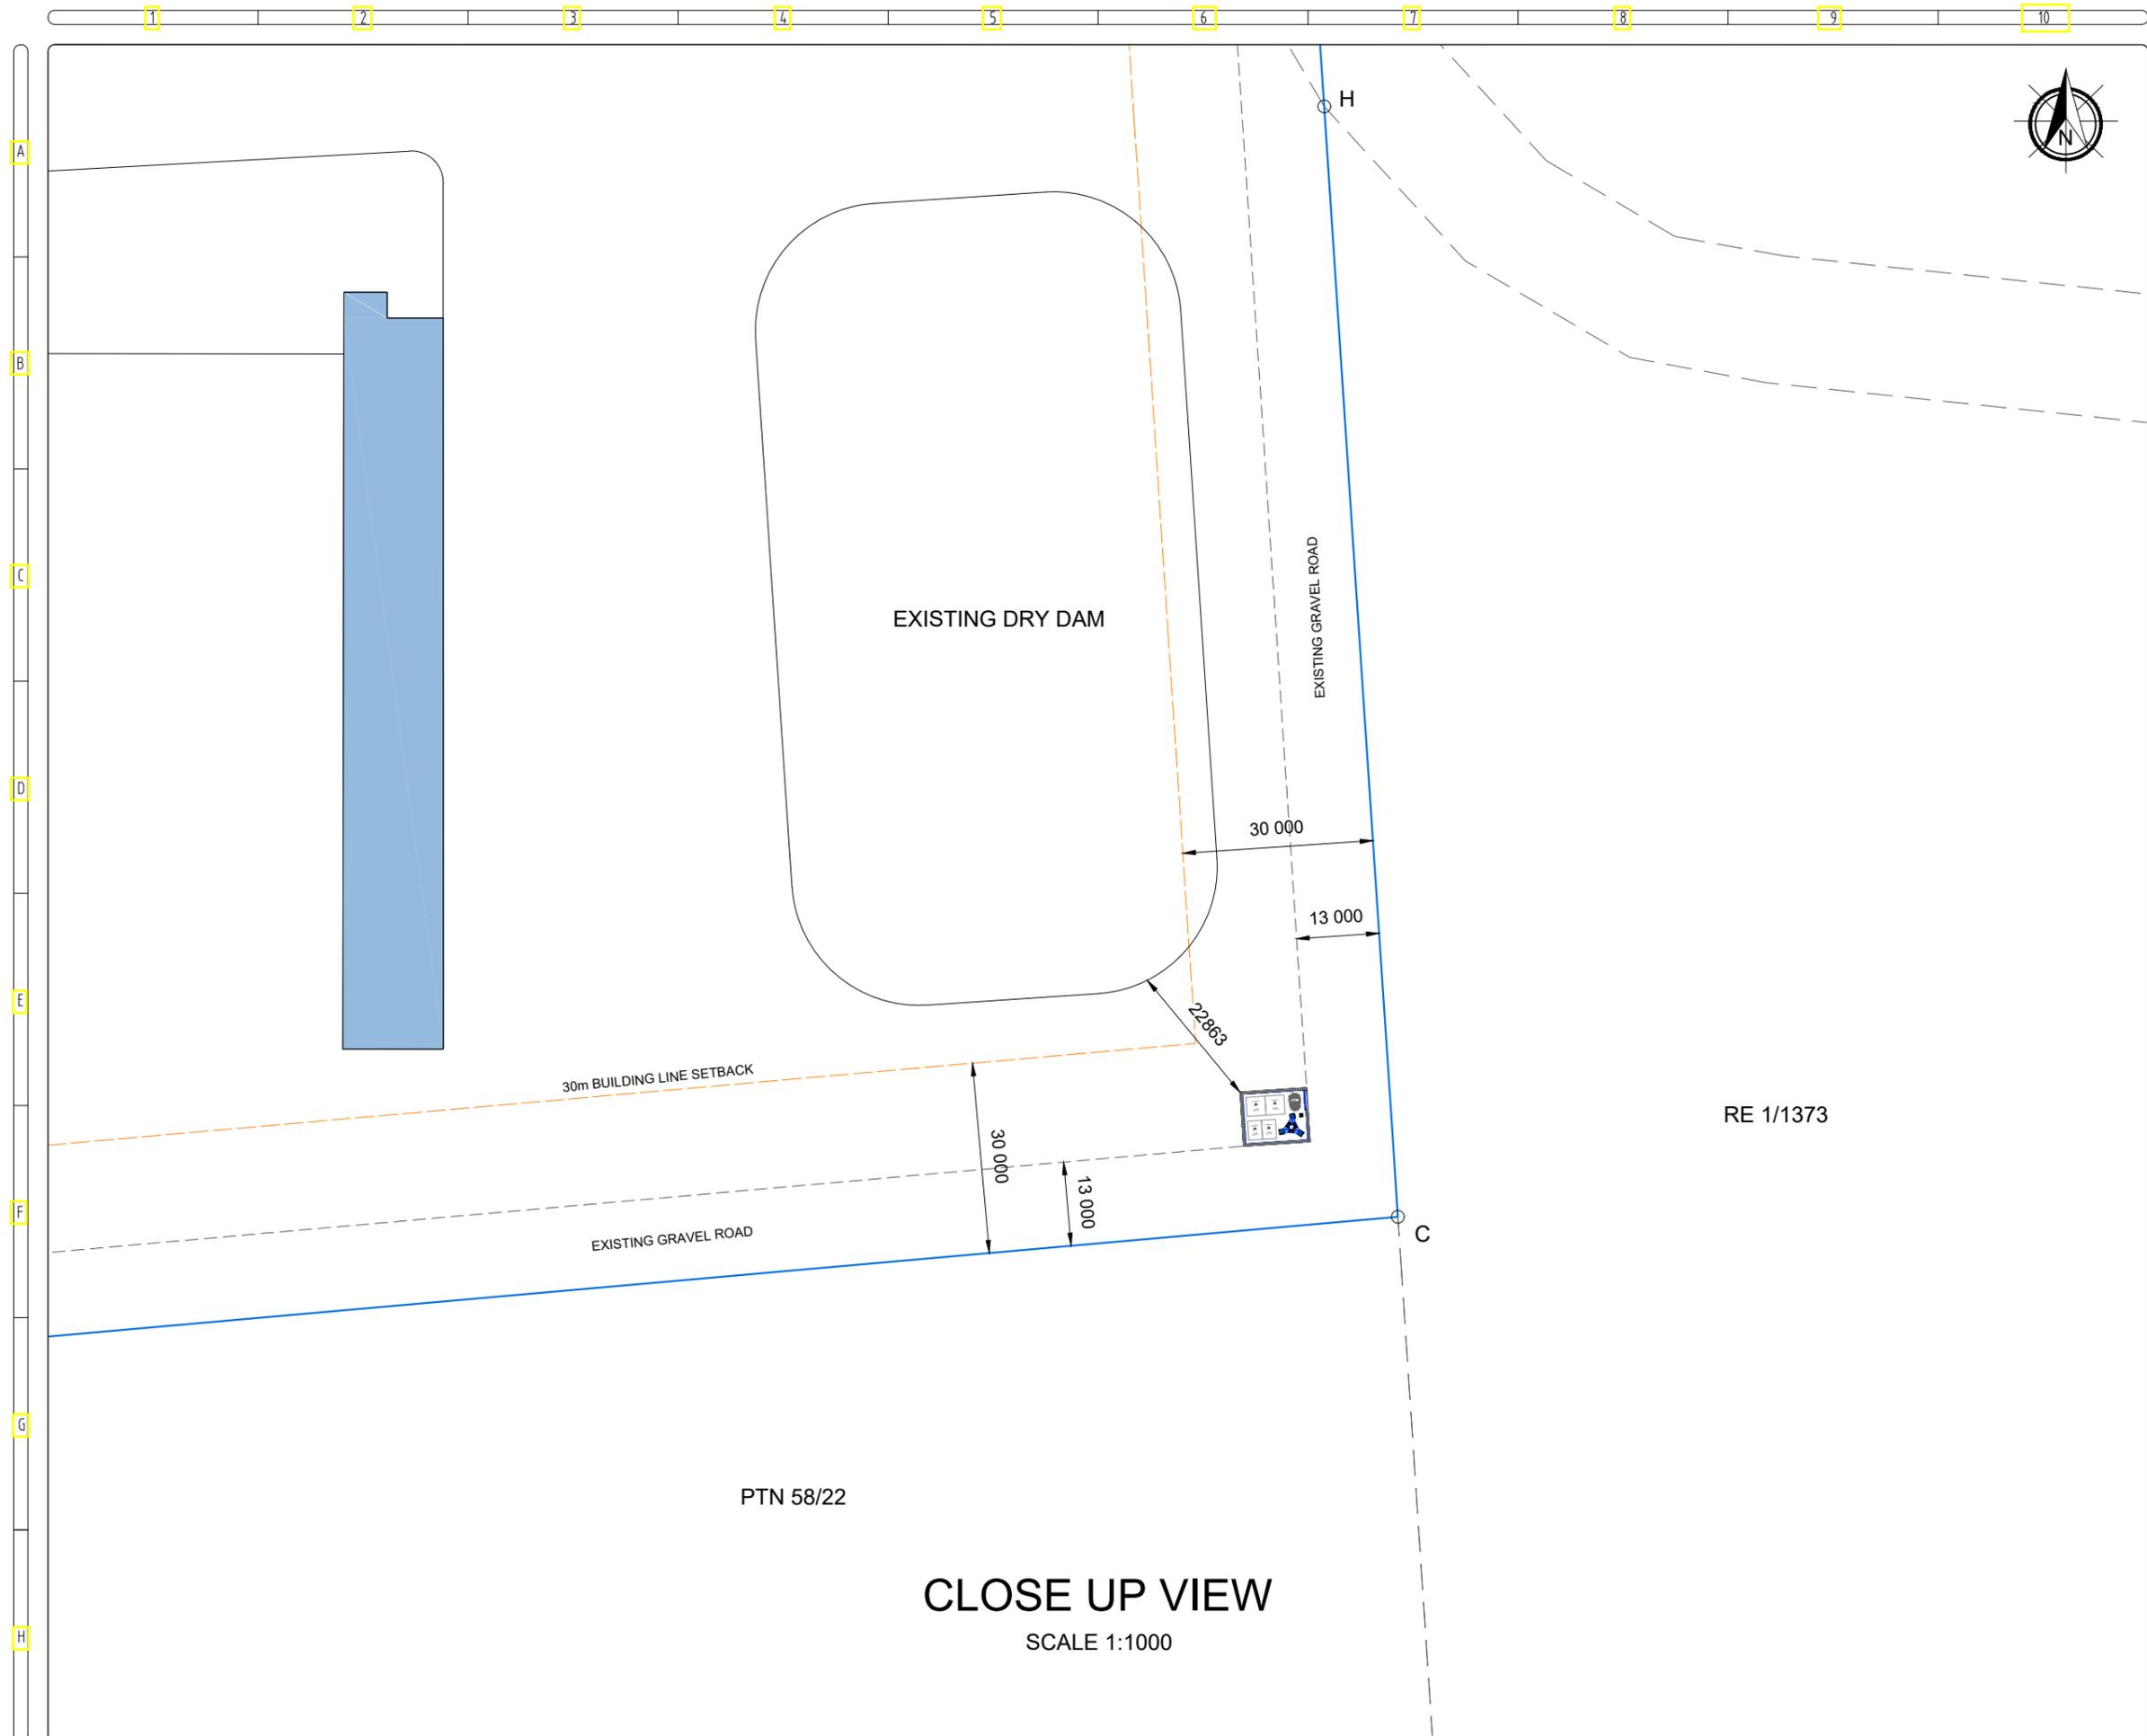

CLIENT

SITE INFORMATION

SITE NAME & DESCRIPTION:
 Claudewil Broilers
 Ptn 22 of Zouterivier 22,
 Cape Road - Kalbaskraal
 Off the N7

PROJECT DESIGN SPECIFICATIONS:
 35m Lattice Tower
 Greenfield
 Global CTC Towers

LATITUDE	LONGITUDE	ASL
-33.606362°	18.592915°	99m

SITE NO.	DRAWING NO.
SP_WC046	6001.REV00

DRAUGHTS PERSON	DATE	CLIENT REFERENCE
LIAN KRUGER	03 MARCH 2020	

REVISION SCHEDULE

DATE	No.	REVISION
	1	
	2	
	3	
	4	
	5	
	6	

- DRAWING NOTES**
- LEGAL REQUIREMENTS & FIRE NOTES:**
- ALL WORK TO BE CARRIED OUT IN STRICT ACCORDANCE WITH THE NATIONAL BUILDING REGULATIONS & STANDARDS ACT (ACT 103 OF 1977 & SANS 10400)
 - SITE TO COMPLY WITH T4.37, 4.29 & SANS 1186.5.
 - ALL WORK TO COMPLY WITH SABS 1200.
 - ALL WORK TO COMPLY WITH OH&S ACT.
- HEALTH & SAFETY:**
- DIMENSIONS, DESCRIPTIONS & QUANTITIES ON THESE DRAWINGS TO BE VERIFIED ON SITE BEFORE ORDERING MATERIAL OF COMMENCING WITH WORK
 - INSTALLATION TO COMPLY WITH ENGINEERING SPECIFICATIONS AND DESIGN.
 - ENGINEERS TO ENSURE AVAILABLE POWER SUPPLY, SHOULD SUFFICIENT POWER NOT BE AVAILABLE, THIS NEEDS TO BE CONFIRMED IN WRITING.
 - CONTAINERS & FENCE TO BE GALVANIZED.
 - GROUND COVER TO BE 22mm CHIPSTONE.

- HEALTH & SAFETY:**
- INSTALLATION OF HEALTH & RF WARNING SIGNS TO ADHERE TO LOCAL REGULATORY SPECIFICATIONS AND SANS SPESIFICATIONS.
- EXPOSURE OF THE PUBLIC TO RADIO FREQUENCY ENERGY EMITTED BY THE BASE STATION REQUIRED TO BE WITHIN THE ICNIRP GUIDELINES FOR GENERAL PUBLIC EXPOSURE.
 - THE NETWORK PROVIDER ERECTING BASE STATION REQUIRED TO RECORD EXPOSURE LEVELS AT REGULAR INTERVALS AND TO MAKE THESE READINGS AVAILABLE TO COUNCIL ON REQUEST.
 - AN AREA SHOULD BE MAINTAINED AROUND THE BASE STATION WHICH SHOULD BE FENCED OFF SO AS TO PREVENT UNAUTHORISED ACCESS BY THE PUBLIC TO THE BASE STATION SITE AND ANTENNA SUPPORT STRUCTURE.

- GENERAL NOTES:**
- FIGURED DIMENSIONS TO BE USED IN PREFERENCE TO SCALED DIMENSIONS.
 - FIGURED DIMENSIONS REPRESENTED IN THE METRIC UNIT OF MILLIMETERS.
 - ALL LEVELS MUST BE SET AND CONFIRMED WITH THE ARCHITECT/ENGINEER ON SITE BEFORE CONSTRUCTION COMMENCES

APPLICANT


ARCHITECT APPROVAL

NAME & SURNAME	REGISTRATION NO.
D.C.H JANSE VAN RENSBURG	ST 1198

PROFESSIONAL CAPACITY
 PROFESSIONAL SENIOR ARCHITECTURAL TECHNOLOGIST

SIGNATURE:

TOTAL SITE AREA	FLOOR AREA RATIO	COVERAGE	COAST TO COAST SIGNATURE		LAND OWNER SIGNATURE	
89.25m ²	NOT APPLICABLE	NOT APPLICABLE	REPRESENTATIVE	WITNESS	REPRESENTATIVE	WITNESS

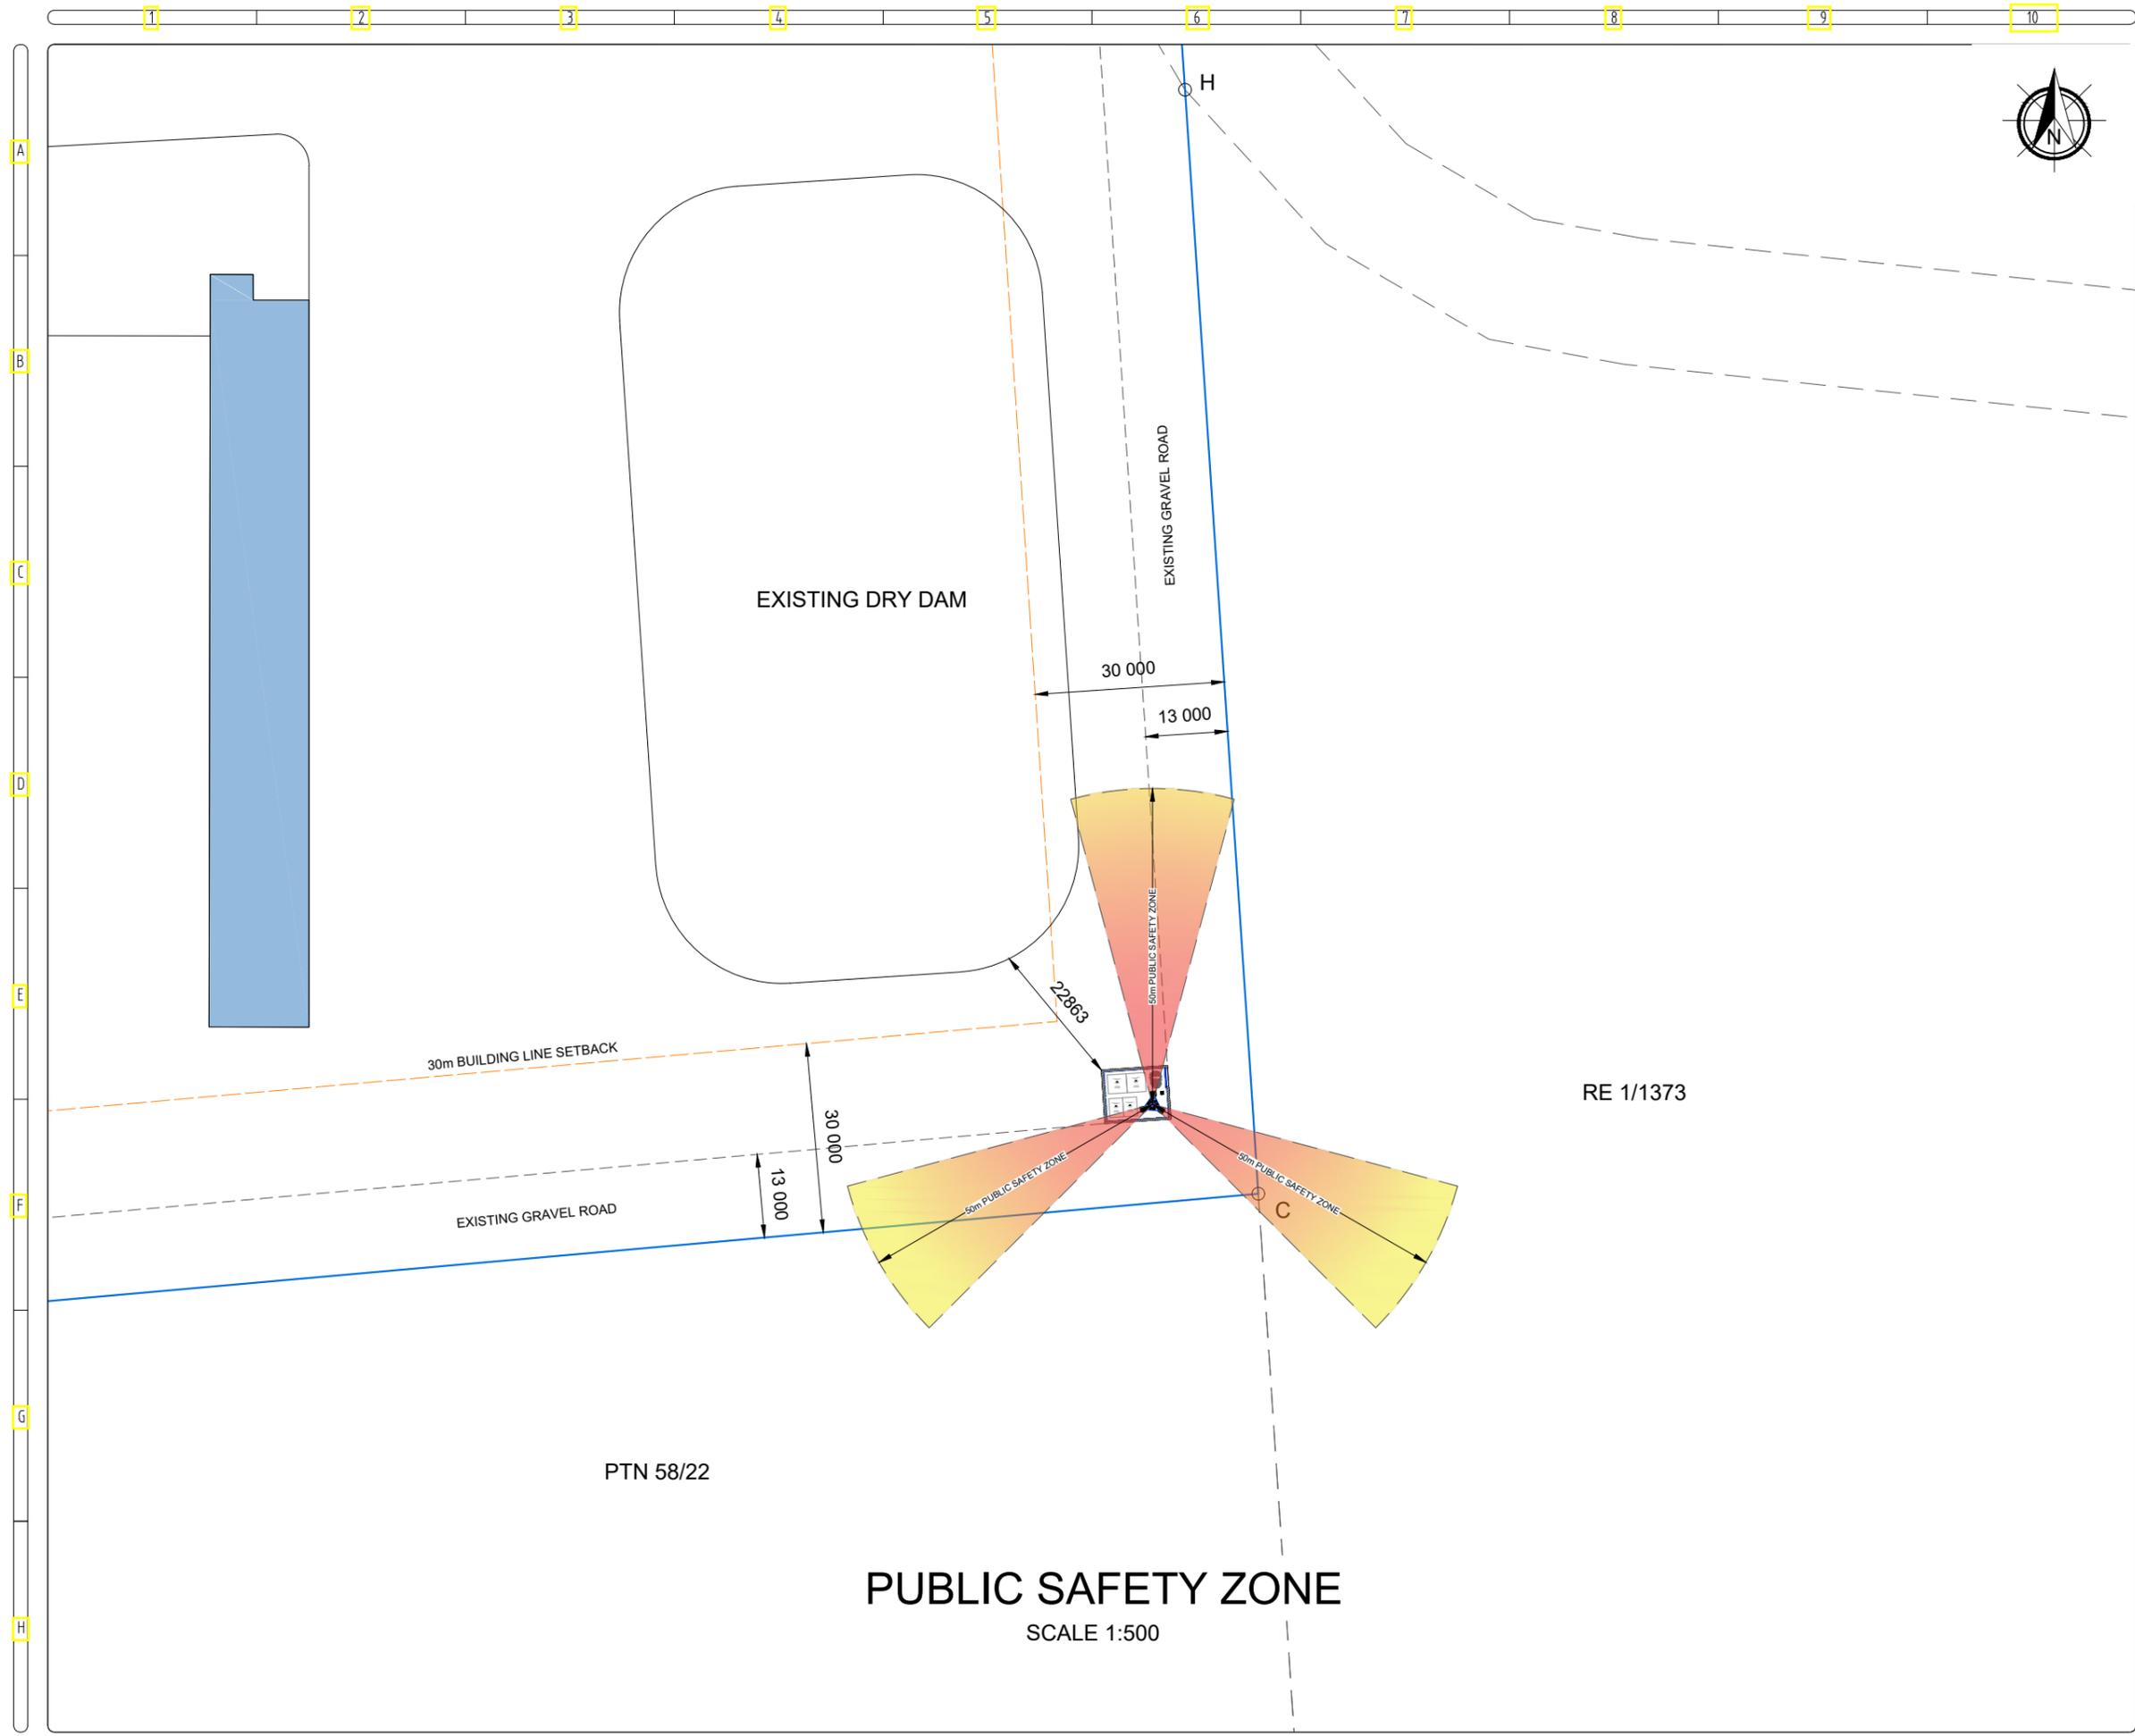

CLIENT

SITE INFORMATION

SITE NAME & DESCRIPTION:
 Claudewil Broilers
 Ptn 22 of Zouterivier 22,
 Cape Road - Kalbaskraal
 Off the N7

PROJECT DESIGN SPECIFICATIONS:
 35m Lattice Tower
 Greenfield
 Global CTC Towers

LATITUDE	LONGITUDE	ASL
-33.606362°	18.592915°	99m

SITE NO.		DRAWING NO.	
SP_WC046		6001.REV00	
DRAUGHTS PERSON	DATE	CLIENT REFERENCE	
LIAN KRUGER	03 MARCH 2020		

REVISION SCHEDULE

DATE	No.	REVISION
	1	
	2	
	3	
	4	
	5	
	6	

- DRAWING NOTES**
- LEGAL REQUIREMENTS & FIRE NOTES:**
- ALL WORK TO BE CARRIED OUT IN STRICT ACCORDANCE WITH THE NATIONAL BUILDING REGULATIONS & STANDARDS ACT (ACT 103 OF 1977 & SANS 10400)
 - SITE TO COMPLY WITH T4.37, 4.29 & SANS 1186.5.
 - ALL WORK TO COMPLY WITH SABS 1200.
 - ALL WORK TO COMPLY WITH OH&S ACT.
- HEALTH & SAFETY:**
- DIMENSIONS, DESCRIPTIONS & QUANTITIES ON THESE DRAWINGS TO BE VERIFIED ON SITE BEFORE ORDERING MATERIAL OF COMMENCING WITH WORK
 - INSTALLATION TO COMPLY WITH ENGINEERING SPECIFICATIONS AND DESIGN.
 - ENGINEERS TO ENSURE AVAILABLE POWER SUPPLY, SHOULD SUFFICIENT POWER NOT BE AVAILABLE, THIS NEEDS TO BE CONFIRMED IN WRITING.
 - CONTAINERS & FENCE TO BE GALVANIZED.
 - GROUND COVER TO BE 22mm CHIPSTONE.

- HEALTH & SAFETY:**
- INSTALLATION OF HEALTH & RF WARNING SIGNS TO ADHERE TO LOCAL REGULATORY SPECIFICATIONS AND SANS SPESIFICATIONS.
- EXPOSURE OF THE PUBLIC TO RADIO FREQUENCY ENERGY EMITTED BY THE BASE STATION REQUIRED TO BE WITHIN THE ICNIRP GUIDELINES FOR GENERAL PUBLIC EXPOSURE.
 - THE NETWORK PROVIDER ERECTING BASE STATION REQUIRED TO RECORD EXPOSURE LEVELS AT REGULAR INTERVALS AND TO MAKE THESE READINGS AVAILABLE TO COUNCIL ON REQUEST.
 - AN AREA SHOULD BE MAINTAINED AROUND THE BASE STATION WHICH SHOULD BE FENCED OFF SO AS TO PREVENT UNAUTHORISED ACCESS BY THE PUBLIC TO THE BASE STATION SITE AND ANTENNA SUPPORT STRUCTURE.

- GENERAL NOTES:**
- FIGURED DIMENSIONS TO BE USED IN PREFERENCE TO SCALED DIMENSIONS.
 - FIGURED DIMENSIONS REPRESENTED IN THE METRIC UNIT OF MILLIMETERS.
 - ALL LEVELS MUST BE SET AND CONFIRMED WITH THE ARCHITECT/ENGINEER ON SITE BEFORE CONSTRUCTION COMMENCES

APPLICANT

ARCHITECT APPROVAL


NAME & SURNAME	REGISTRATION NO.
D.C.H JANSE VAN RENSBURG	ST 1198
PROFESSIONAL CAPACITY	
PROFESSIONAL SENIOR ARCHITECTURAL TECHNOLOGIST	
SIGNATURE:	

TOTAL SITE AREA	FLOOR AREA RATIO	COVERAGE	COAST TO COAST SIGNATURE		LAND OWNER SIGNATURE	
89.25m ²	NOT APPLICABLE	NOT APPLICABLE	REPRESENTATIVE	WITNESS	REPRESENTATIVE	WITNESS

PTN 58/22

RE 1/1373

PUBLIC SAFETY ZONE
SCALE 1:500

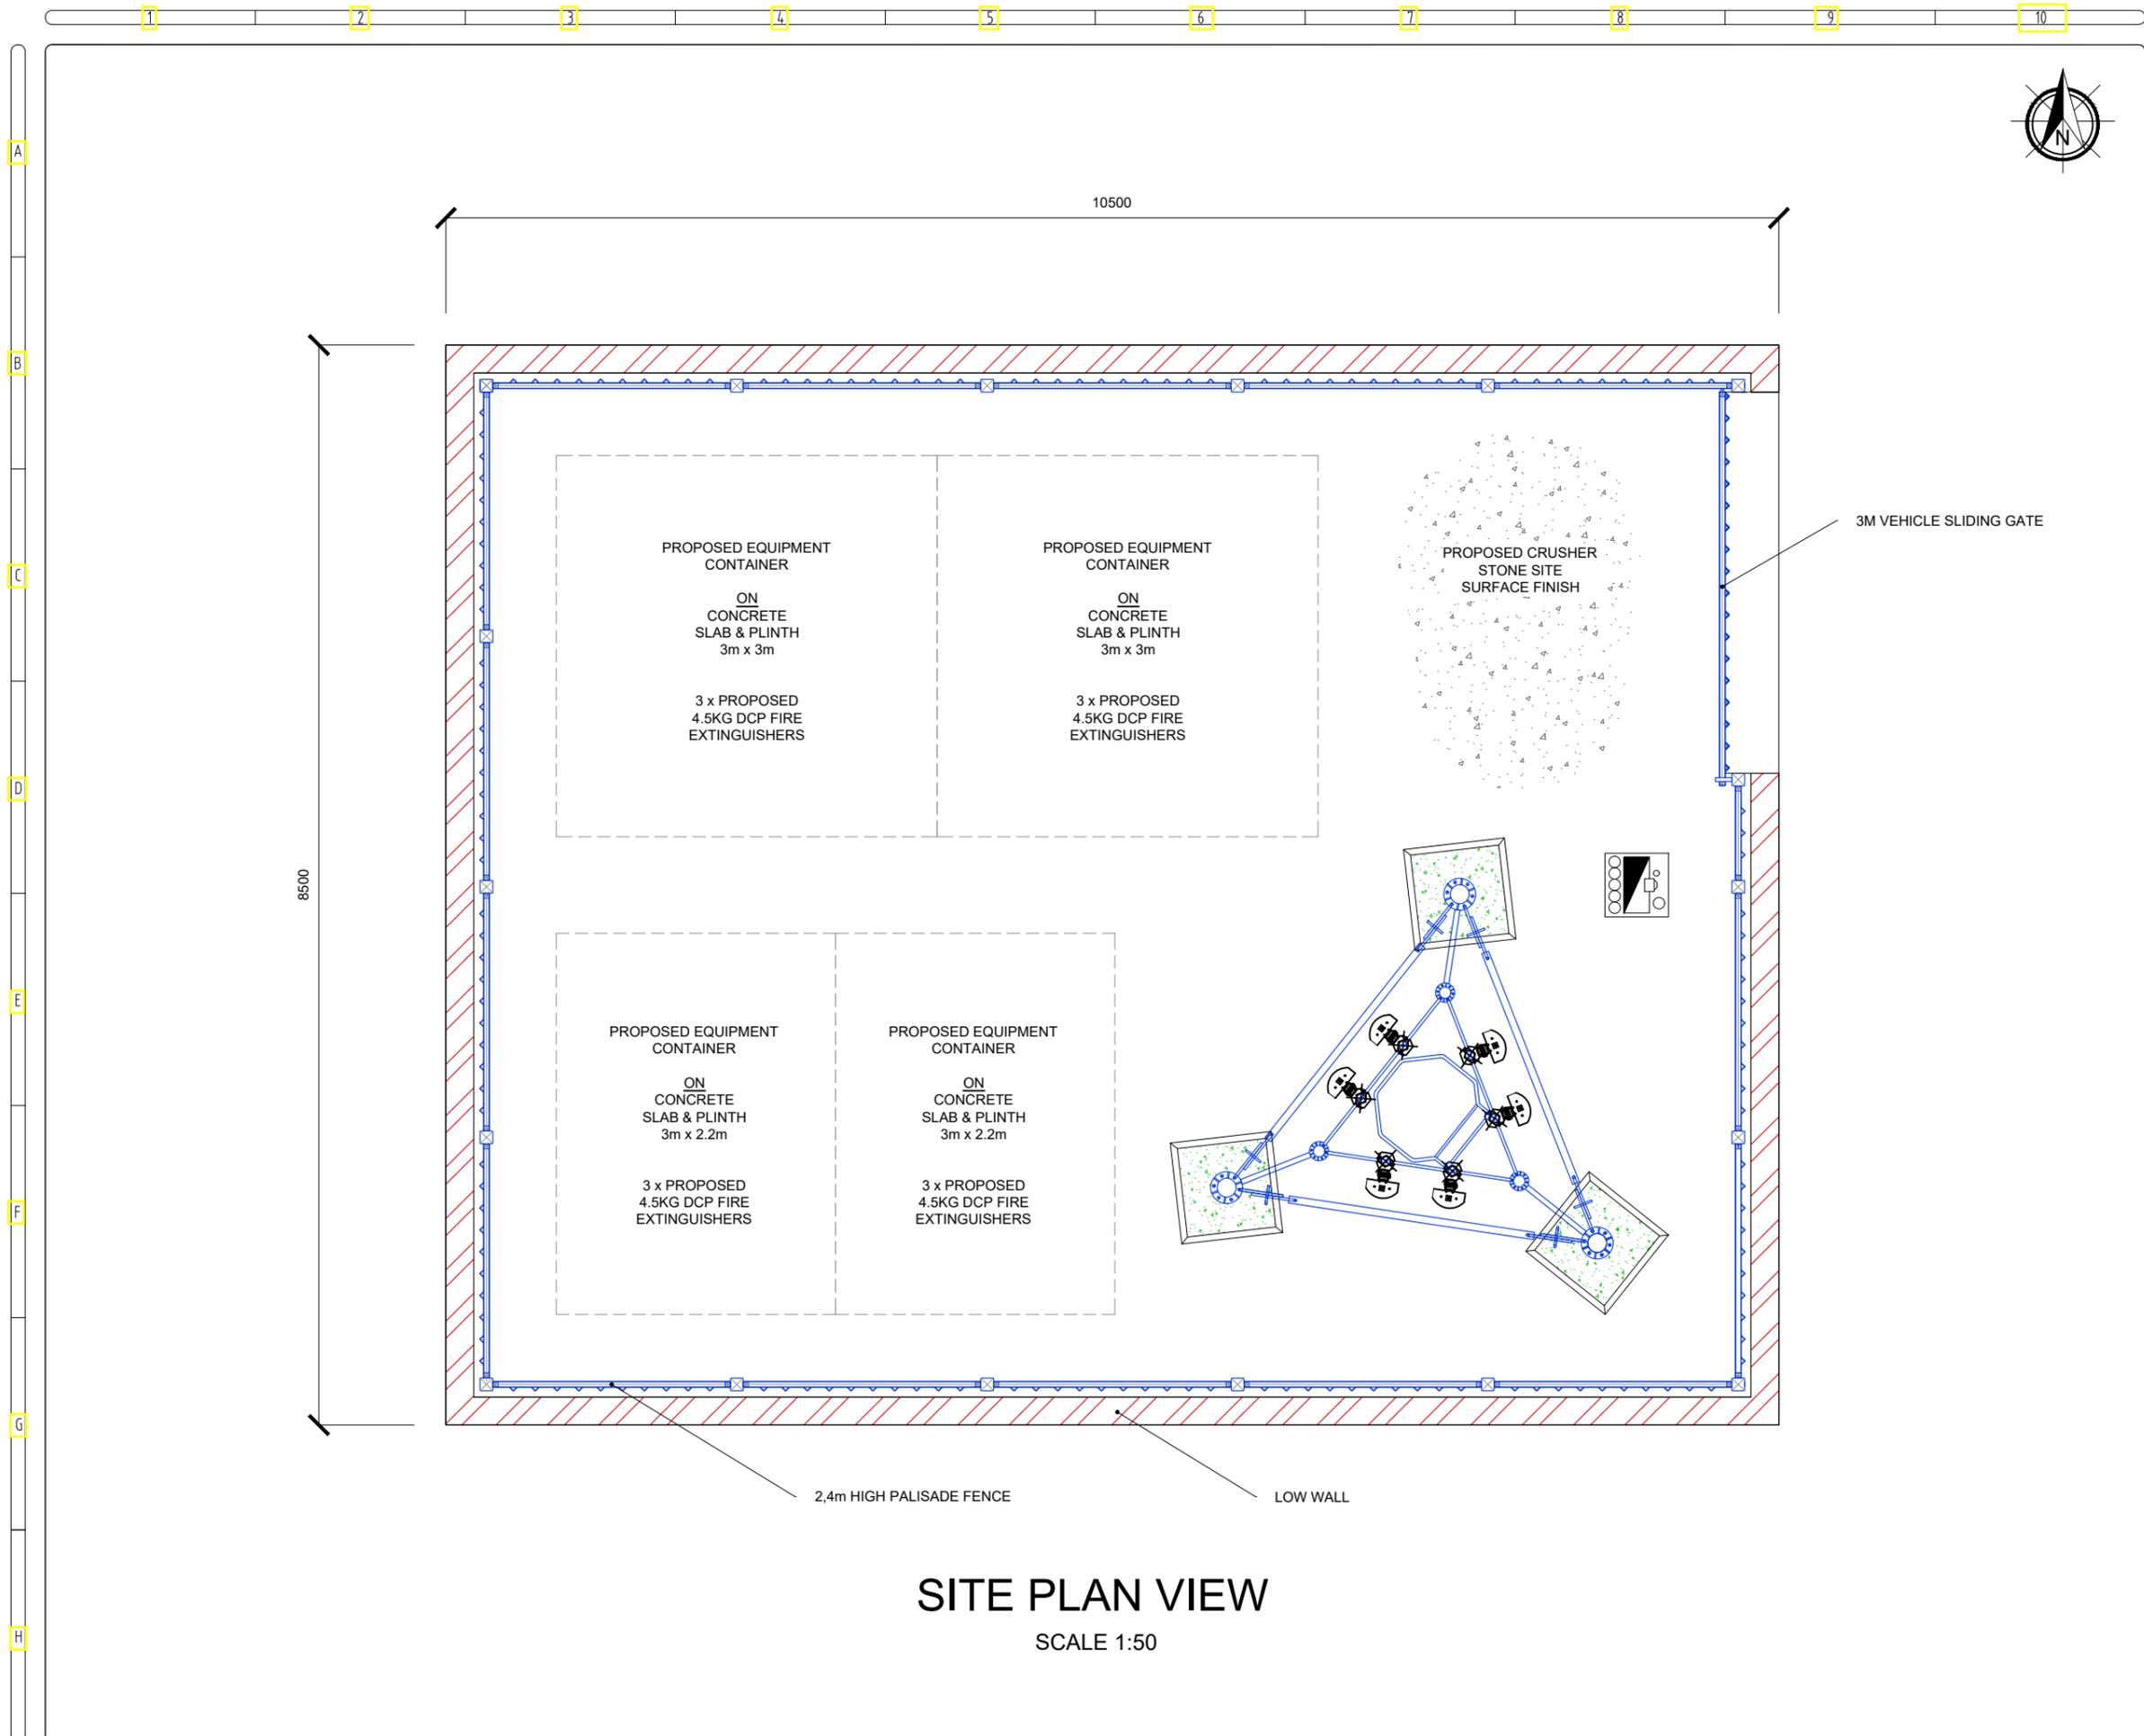

SITE PLAN VIEW
SCALE 1:50

CLIENT

SITE INFORMATION

SITE NAME & DESCRIPTION:
Claudewil Broilers
 Ptn 22 of Zouterivier 22,
 Cape Road - Kalbaskraal
 Off the N7

PROJECT DESIGN SPECIFICATIONS:
35m Lattice Tower
 Greenfield
 Global CTC Towers

LATITUDE	LONGITUDE	ASL
-33.606362°	18.592915°	99m

SITE NO.		DRAWING NO.	
SP_WC046		6001.REV00	
DRAUGHTS PERSON	DATE	CLIENT REFERENCE	
LIAN KRUGER	03 MARCH 2020		

REVISION SCHEDULE

DATE	No.	REVISION
	1	
	2	
	3	
	4	
	5	
	6	

- DRAWING NOTES**
- LEGAL REQUIREMENTS & FIRE NOTES:**
- ALL WORK TO BE CARRIED OUT IN STRICT ACCORDANCE WITH THE NATIONAL BUILDING REGULATIONS & STANDARDS ACT (ACT 103 OF 1977 & SANS 10400)
 - SITE TO COMPLY WITH T4.37, 4.29 & SANS 1186.5.
 - ALL WORK TO COMPLY WITH SABS 1200.
 - ALL WORK TO COMPLY WITH OH&S ACT.
- HEALTH & SAFETY:**
- DIMENSIONS, DESCRIPTIONS & QUANTITIES ON THESE DRAWINGS TO BE VERIFIED ON SITE BEFORE ORDERING MATERIAL OF COMMENCING WITH WORK
 - INSTALLATION TO COMPLY WITH ENGINEERING SPECIFICATIONS AND DESIGN.
 - ENGINEERS TO ENSURE AVAILABLE POWER SUPPLY, SHOULD SUFFICIENT POWER NOT BE AVAILABLE, THIS NEEDS TO BE CONFIRMED IN WRITING.
 - CONTAINERS & FENCE TO BE GALVANIZED.
 - GROUND COVER TO BE 22mm CHIPSTONE.

- HEALTH & SAFETY:**
- INSTALLATION OF HEALTH & RF WARNING SIGNS TO ADHERE TO LOCAL REGULATORY SPECIFICATIONS AND SANS SPECIFICATIONS.
- EXPOSURE OF THE PUBLIC TO RADIO FREQUENCY ENERGY EMITTED BY THE BASE STATION REQUIRED TO BE WITHIN THE ICNIRP GUIDELINES FOR GENERAL PUBLIC EXPOSURE.
 - THE NETWORK PROVIDER ERECTING BASE STATION REQUIRED TO RECORD EXPOSURE LEVELS AT REGULAR INTERVALS AND TO MAKE THESE READINGS AVAILABLE TO COUNCIL ON REQUEST.
 - AN AREA SHOULD BE MAINTAINED AROUND THE BASE STATION WHICH SHOULD BE FENCED OFF SO AS TO PREVENT UNAUTHORISED ACCESS BY THE PUBLIC TO THE BASE STATION SITE AND ANTENNA SUPPORT STRUCTURE.


- GENERAL NOTES:**
- FIGURED DIMENSIONS TO BE USED IN PREFERENCE TO SCALED DIMENSIONS.
 - FIGURED DIMENSIONS REPRESENTED IN THE METRIC UNIT OF MILLIMETERS.
 - ALL LEVELS MUST BE SET AND CONFIRMED WITH THE ARCHITECT/ENGINEER ON SITE BEFORE CONSTRUCTION COMMENCES

APPLICANT

ARCHITECT APPROVAL

NAME & SURNAME	REGISTRATION NO.
D.C.H JANSE VAN RENSBURG	ST 1198
PROFESSIONAL CAPACITY	
PROFESSIONAL SENIOR ARCHITECTURAL TECHNOLOGIST	
SIGNATURE:	

TOTAL SITE AREA	FLOOR AREA RATIO	COVERAGE	COAST TO COAST SIGNATURE		LAND OWNER SIGNATURE	
89.25m ²	NOT APPLICABLE	NOT APPLICABLE	REPRESENTATIVE	WITNESS	REPRESENTATIVE	WITNESS

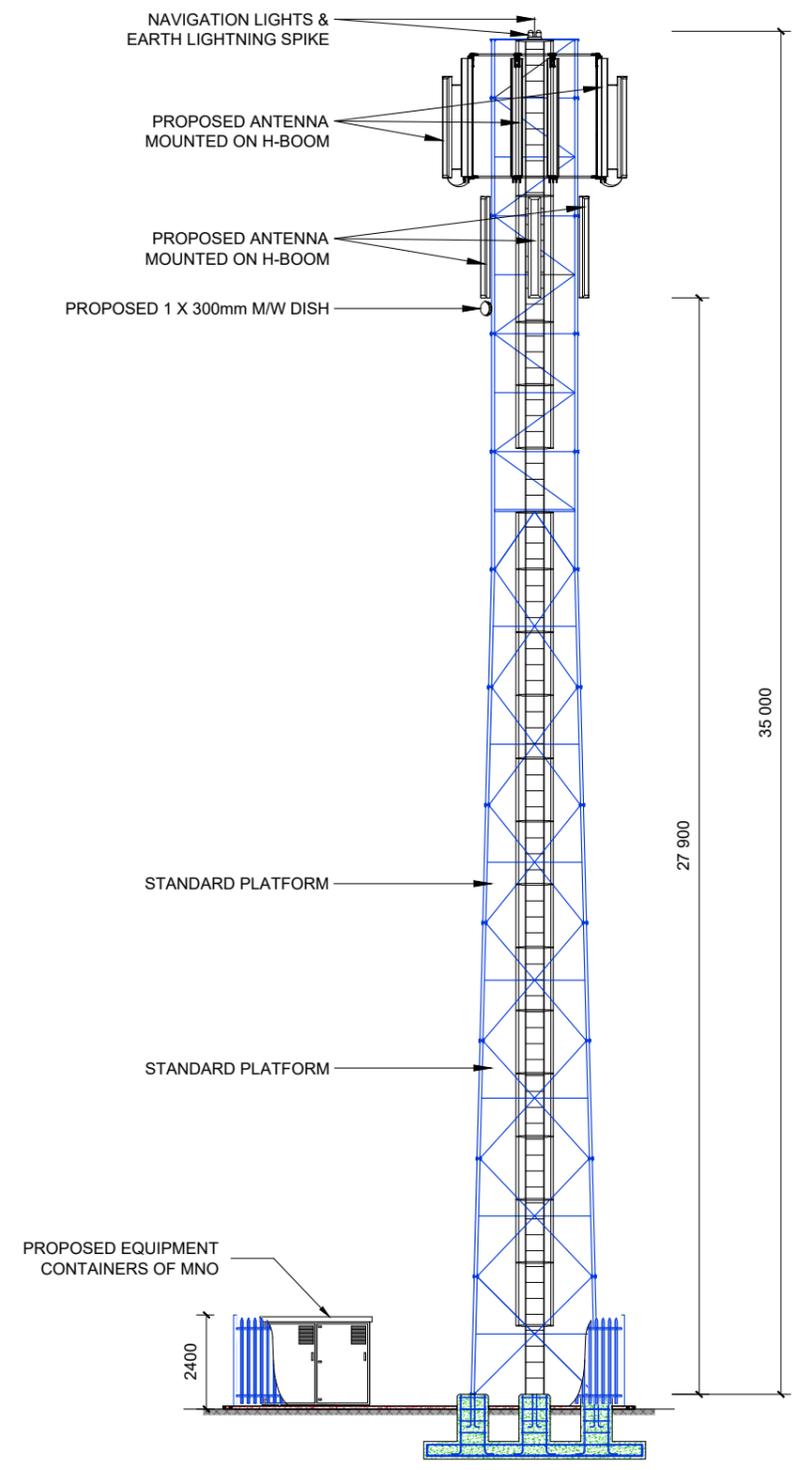

NORTHERN ELEVATION VIEW
SCALE 1:150

CLIENT

SITE INFORMATION

SITE NAME & DESCRIPTION:
 Claudewil Broilers
 Ptn 22 of Zouterivier 22,
 Cape Road - Kalbaskraal
 Off the N7

PROJECT DESIGN SPECIFICATIONS:
 35m Lattice Tower
 Greenfield
 Global CTC Towers

LATITUDE	LONGITUDE	ASL
-33.606362°	18.592915°	99m

SITE NO.	DRAWING NO.	
SP_WC046	6001.REV00	
DRAUGHTS PERSON	DATE	CLIENT REFERENCE
LIAN KRUGER	03 MARCH 2020	

REVISION SCHEDULE

DATE	No.	REVISION
	1	
	2	
	3	
	4	
	5	
	6	

- DRAWING NOTES**
- LEGAL REQUIREMENTS & FIRE NOTES:**
- ALL WORK TO BE CARRIED OUT IN STRICT ACCORDANCE WITH THE NATIONAL BUILDING REGULATIONS & STANDARDS ACT (ACT 103 OF 1977 & SANS 10400)
 - SITE TO COMPLY WITH T4.37, 4.29 & SANS 1186.5.
 - ALL WORK TO COMPLY WITH SABS 1200.
 - ALL WORK TO COMPLY WITH OH&S ACT.
- HEALTH & SAFETY:**
- DIMENSIONS, DESCRIPTIONS & QUANTITIES ON THESE DRAWINGS TO BE VERIFIED ON SITE BEFORE ORDERING MATERIAL OF COMMENCING WITH WORK
 - INSTALLATION TO COMPLY WITH ENGINEERING SPECIFICATIONS AND DESIGN.
 - ENGINEERS TO ENSURE AVAILABLE POWER SUPPLY, SHOULD SUFFICIENT POWER NOT BE AVAILABLE, THIS NEEDS TO BE CONFIRMED IN WRITING.
 - CONTAINERS & FENCE TO BE GALVANIZED.
 - GROUND COVER TO BE 22mm CHIPSTONE.

- HEALTH & SAFETY:**
- INSTALLATION OF HEALTH & RF WARNING SIGNS TO ADHERE TO LOCAL REGULATORY SPECIFICATIONS AND SANS SPESIFICATIONS.
- EXPOSURE OF THE PUBLIC TO RADIO FREQUENCY ENERGY EMITTED BY THE BASE STATION REQUIRED TO BE WITHIN THE ICNIRP GUIDELINES FOR GENERAL PUBLIC EXPOSURE.
 - THE NETWORK PROVIDER ERECTING BASE STATION REQUIRED TO RECORD EXPOSURE LEVELS AT REGULAR INTERVALS AND TO MAKE THESE READINGS AVAILABLE TO COUNCIL ON REQUEST.
 - AN AREA SHOULD BE MAINTAINED AROUND THE BASE STATION WHICH SHOULD BE FENCED OFF SO AS TO PREVENT UNAUTHORISED ACCESS BY THE PUBLIC TO THE BASE STATION SITE AND ANTENNA SUPPORT STRUCTURE.

- GENERAL NOTES:**
- FIGURED DIMENSIONS TO BE USED IN PREFERENCE TO SCALED DIMENSIONS.
 - FIGURED DIMENSIONS REPRESENTED IN THE METRIC UNIT OF MILLIMETERS.
 - ALL LEVELS MUST BE SET AND CONFIRMED WITH THE ARCHITECT/ENGINEER ON SITE BEFORE CONSTRUCTION COMMENCES

APPLICANT

ARCHITECT APPROVAL

NAME & SURNAME	REGISTRATION NO.
D.C.H JANSE VAN RENSBURG	ST 1198
PROFESSIONAL CAPACITY	PROFESSIONAL SENIOR ARCHITECTURAL TECHNOLOGIST
SIGNATURE:	

TOTAL SITE AREA	FLOOR AREA RATIO	COVERAGE	COAST TO COAST SIGNATURE		LAND OWNER SIGNATURE	
89.25m ²	NOT APPLICABLE	NOT APPLICABLE	REPRESENTATIVE	WITNESS	REPRESENTATIVE	WITNESS