




SNIT C-C  
SCALE 1:100

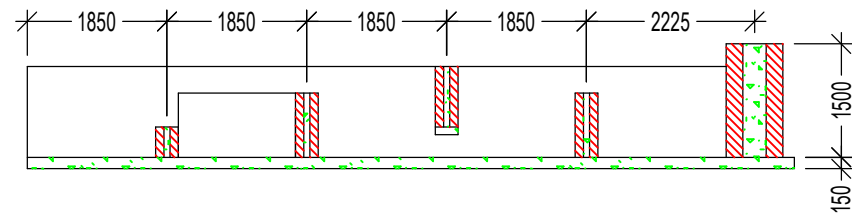


PLAN AANSIG (WEIR)  
SCALE 1:100

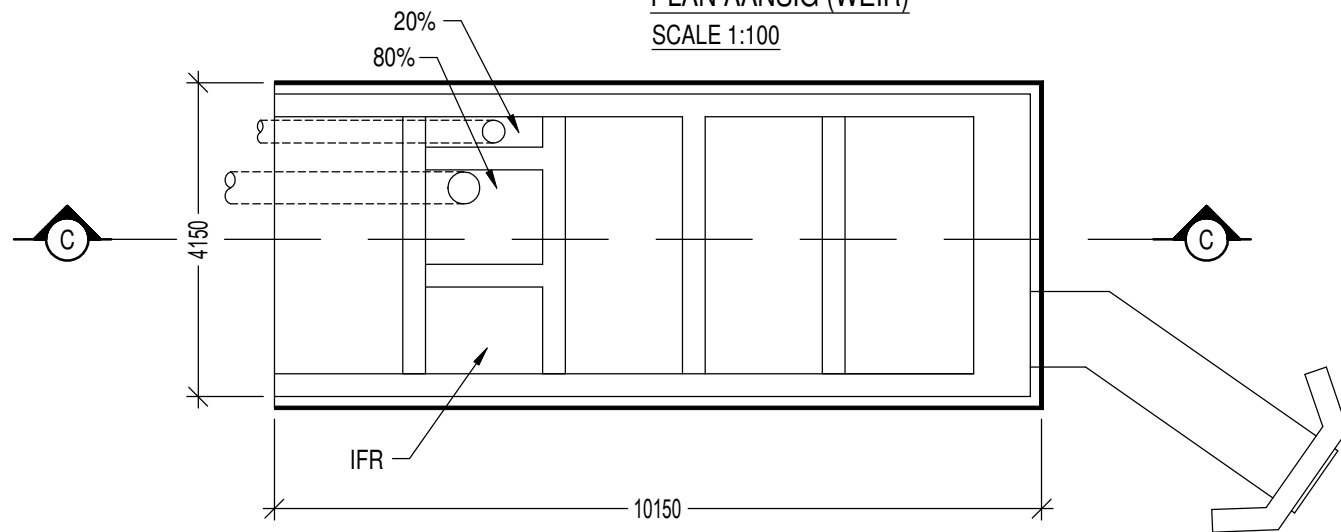


PLAN AANSIG (WEIR)  
SCALE 1:100

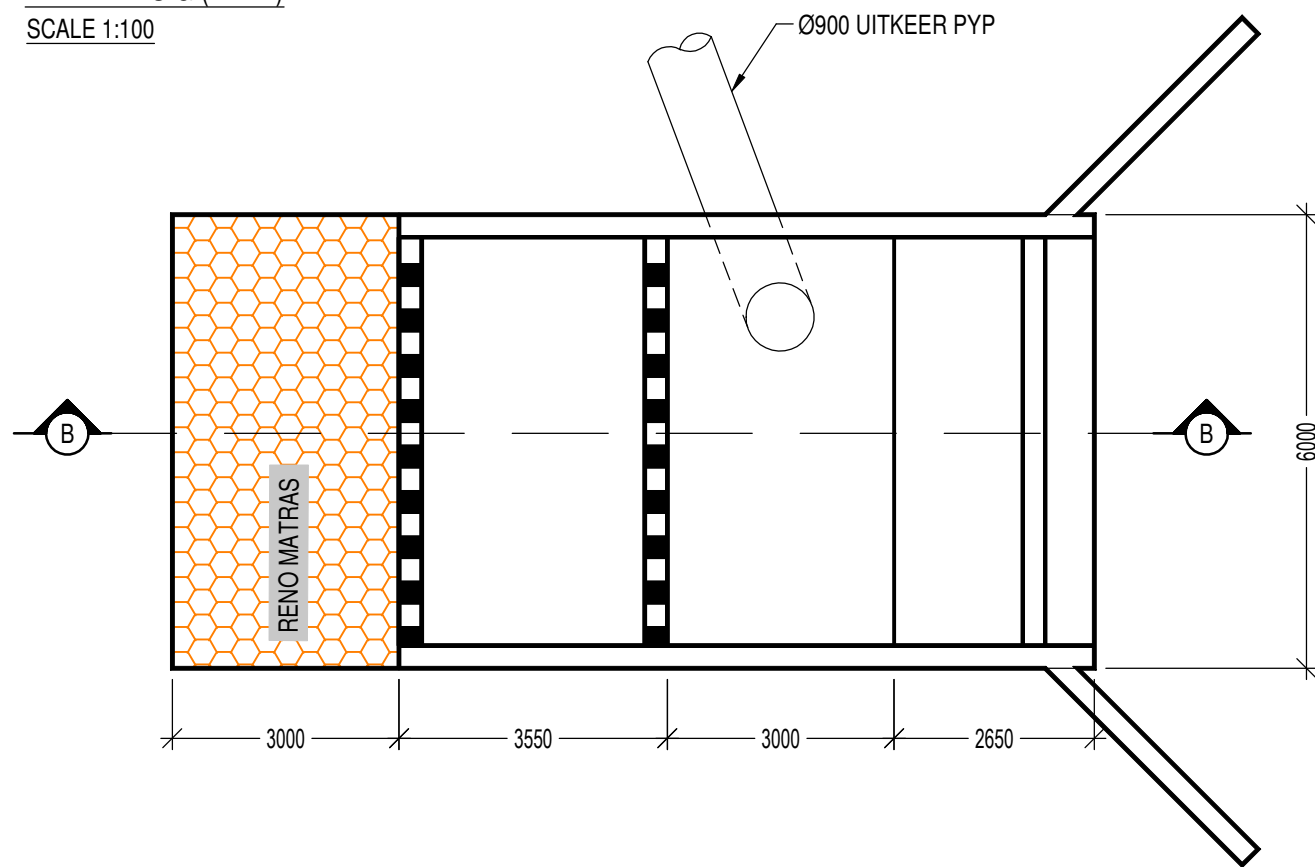

KONTOERPLAN  
SKAAL 1:500

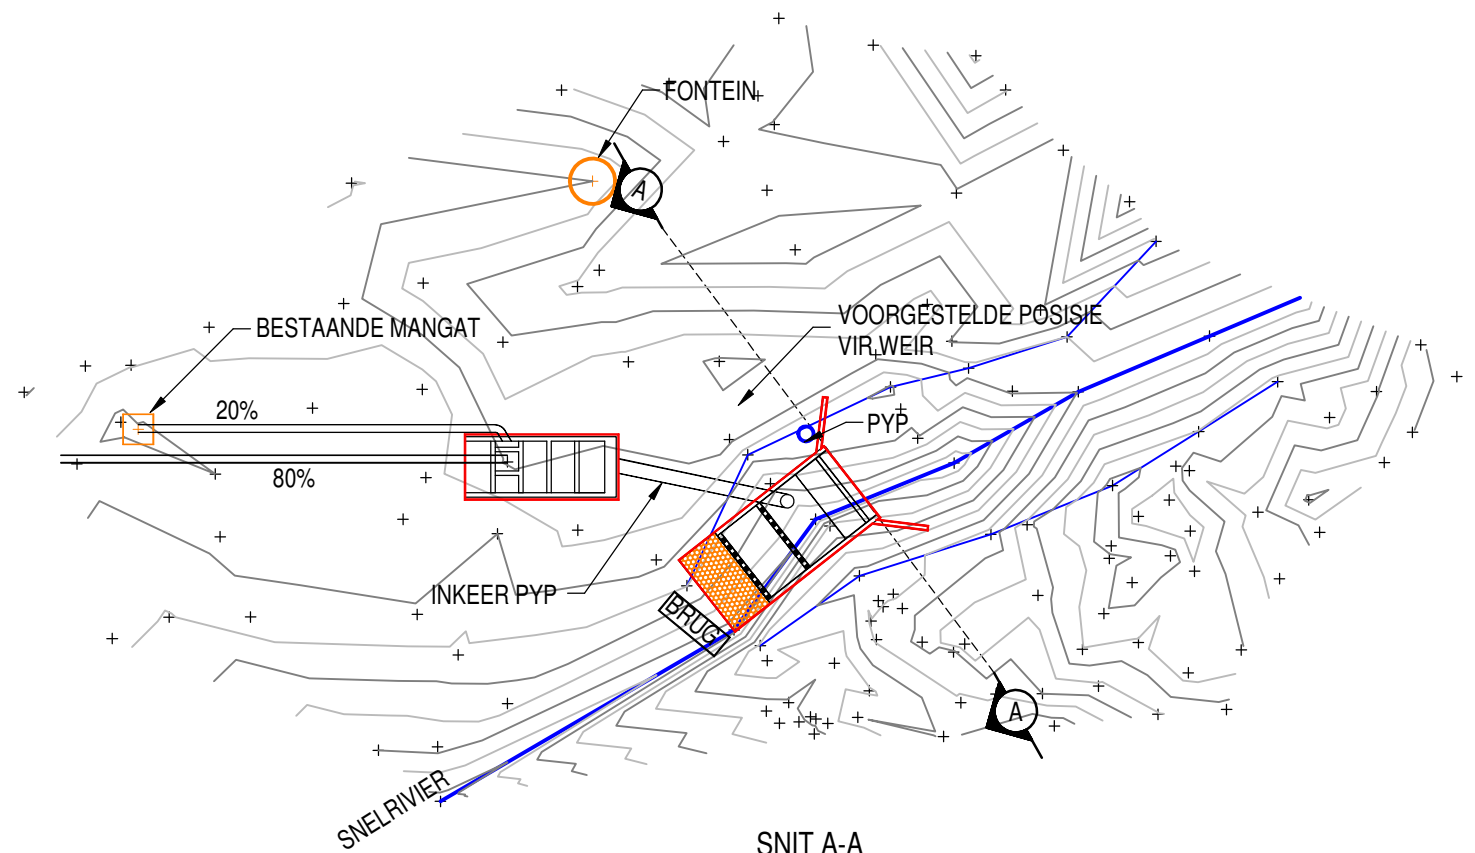

SNIT A-A  
SKAAL 1:500

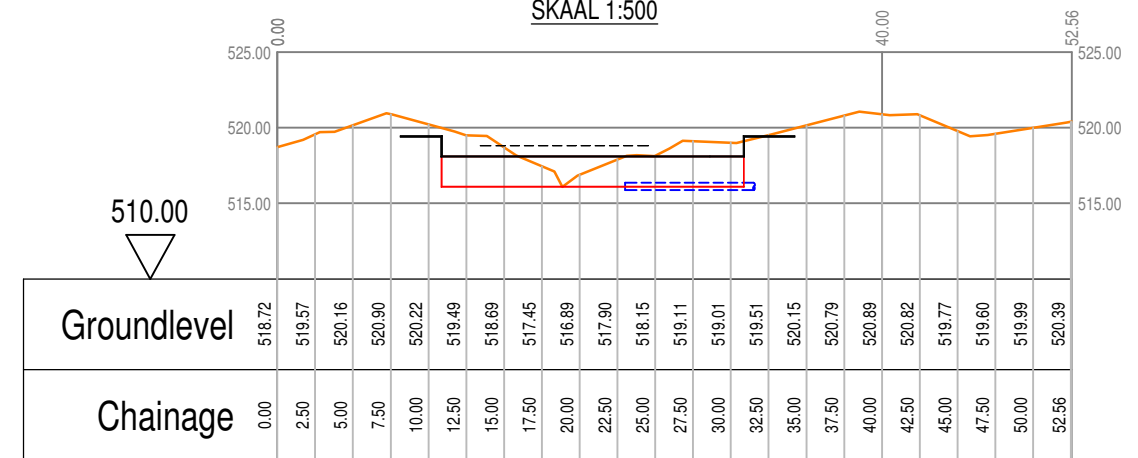

SNIT B-B  
SCALE 1:100

