
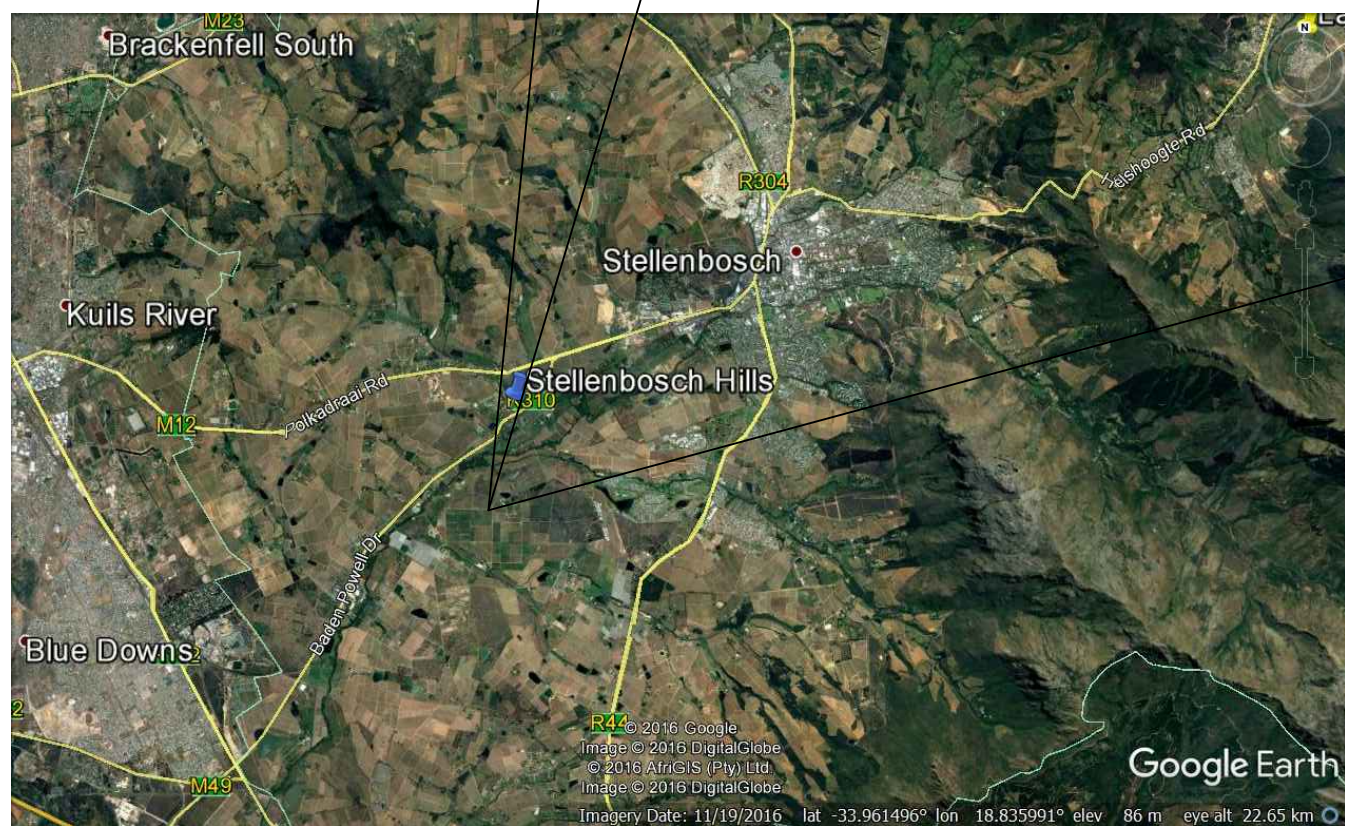


STELLENBOSCH HILLS

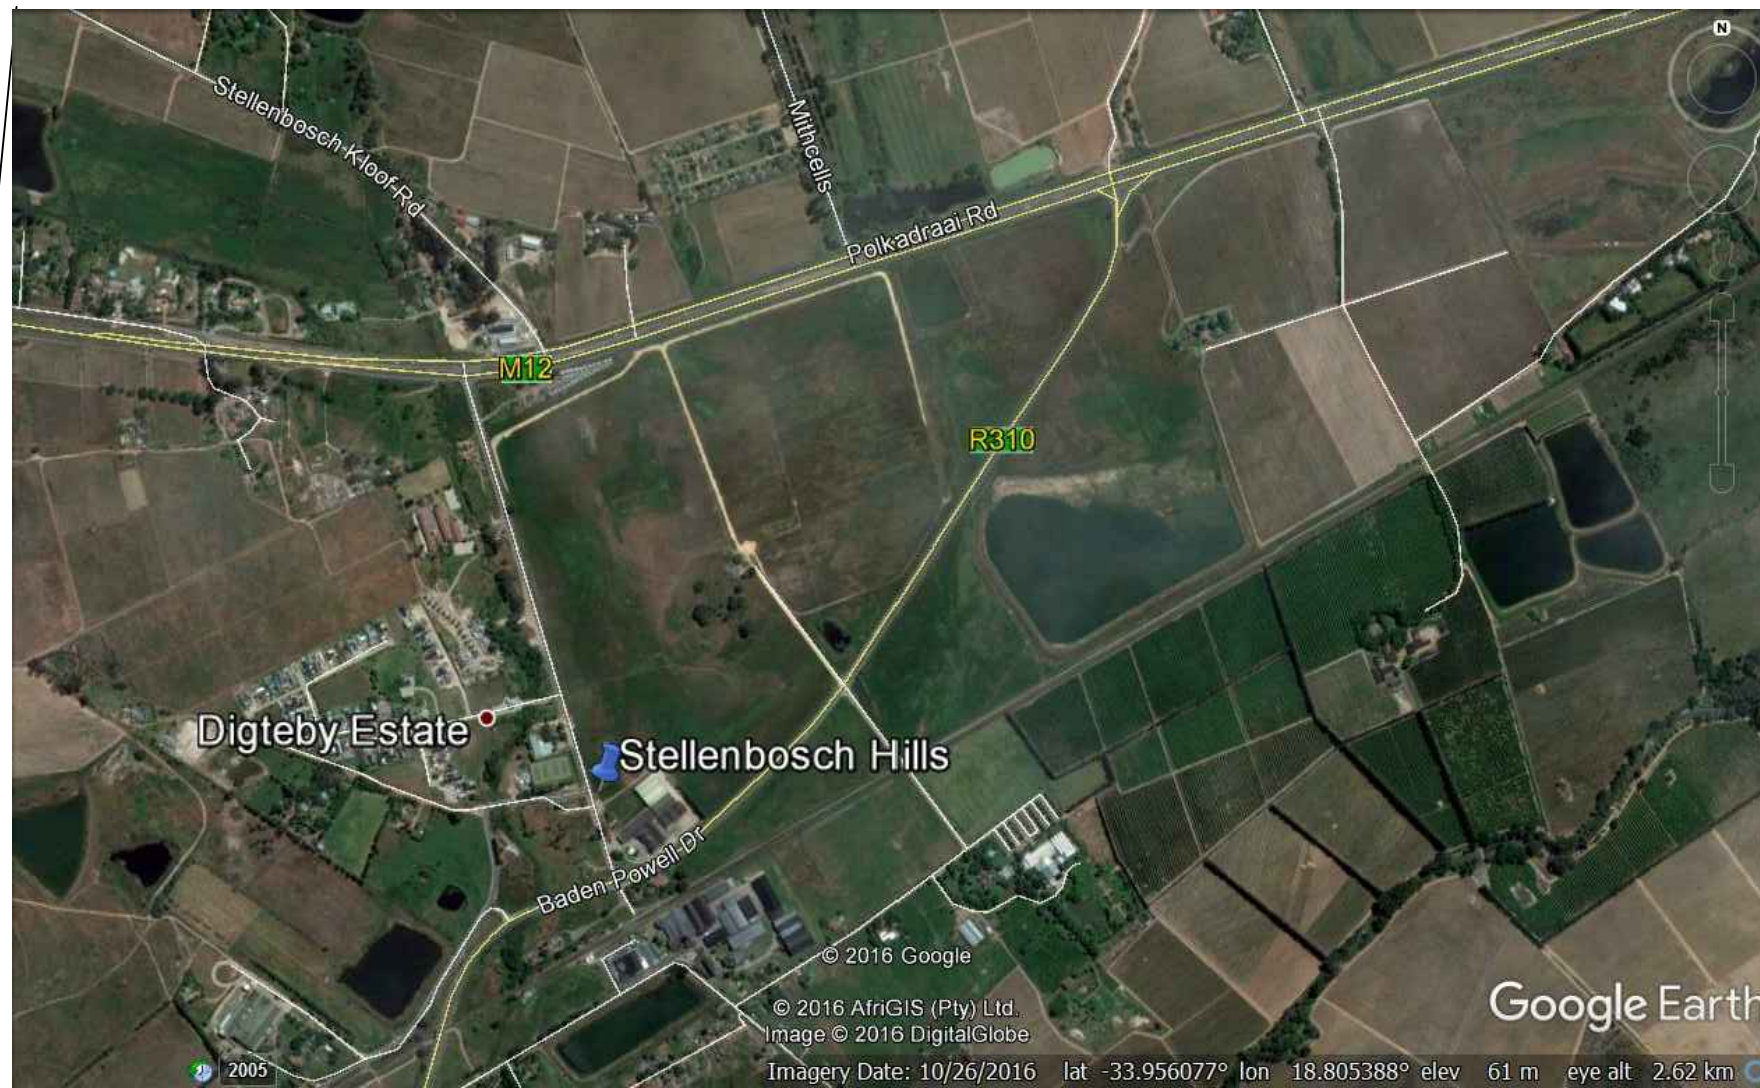

**EAGLE
TOWERS^{SA}**

Site Name & BS Number:
STELLENBOSCH HILLS

Revision:	Date:	Drawn By:	Reason for Revision:
A	25/01/17	T.E.	ISSUED FOR PROPOSAL

NOTES:

Lats: -33.959772° Longs: 18.800032°

Region: **WESTERN CAPE**

Property Description:
C/O VLOTTENBURG & BADEN POWELL

STELLENBOSCH

Project:
**GREENFIELD
25m MONOPOLE
HASL 54m**

Task:	Initial:	Signature:	Date:
Draughtsperson:	T.E.		25/01/17
Design Approval:	T.E.		25/01/17
Technical Approval:			
Approved for Issue:			

Scale: NTS Drawing Reference:

**LOCALITY MAP
SHEET 1 OF 4** ETSA-0208 REVISION: A

STELLENBOSCH HILLS



Site Name & BS Number:
STELLENBOSCH HILLS

Revision:	Date:	Drawn By:	Reason for Revision:
A	25/01/17	T.E.	ISSUED FOR PROPOSAL

NOTES:



Lats: -33.959772° Longs: 18.800032°

Region: WESTERN CAPE

Property Description:
C/O VLOTTENBURG & BADEN POWELL

STELLENBOSCH

Project:
GREENFIELD
25m MONOPOLE
HASL 54m

Task:	Initial:	Signature:	Date:
Draughtsperson:	T.E.		25/01/17
Design Approval:	T.E.		25/01/17
Technical Approval:			
Approved for Issue:			

Scale: NTS

Drawing Reference:

GENERAL LAYOUT SHEET 2 OF 4


ETSA-0208 REVISION: A

© 2016 AfriGIS (Pty) Ltd.
Image © 2016 DigitalGlobe

Google Earth

Imagery Date: 10/26/2016 lat -33.960073° lon 18.800737° elev 54 m eye alt 450 m

STELLENBOSCH HILLS

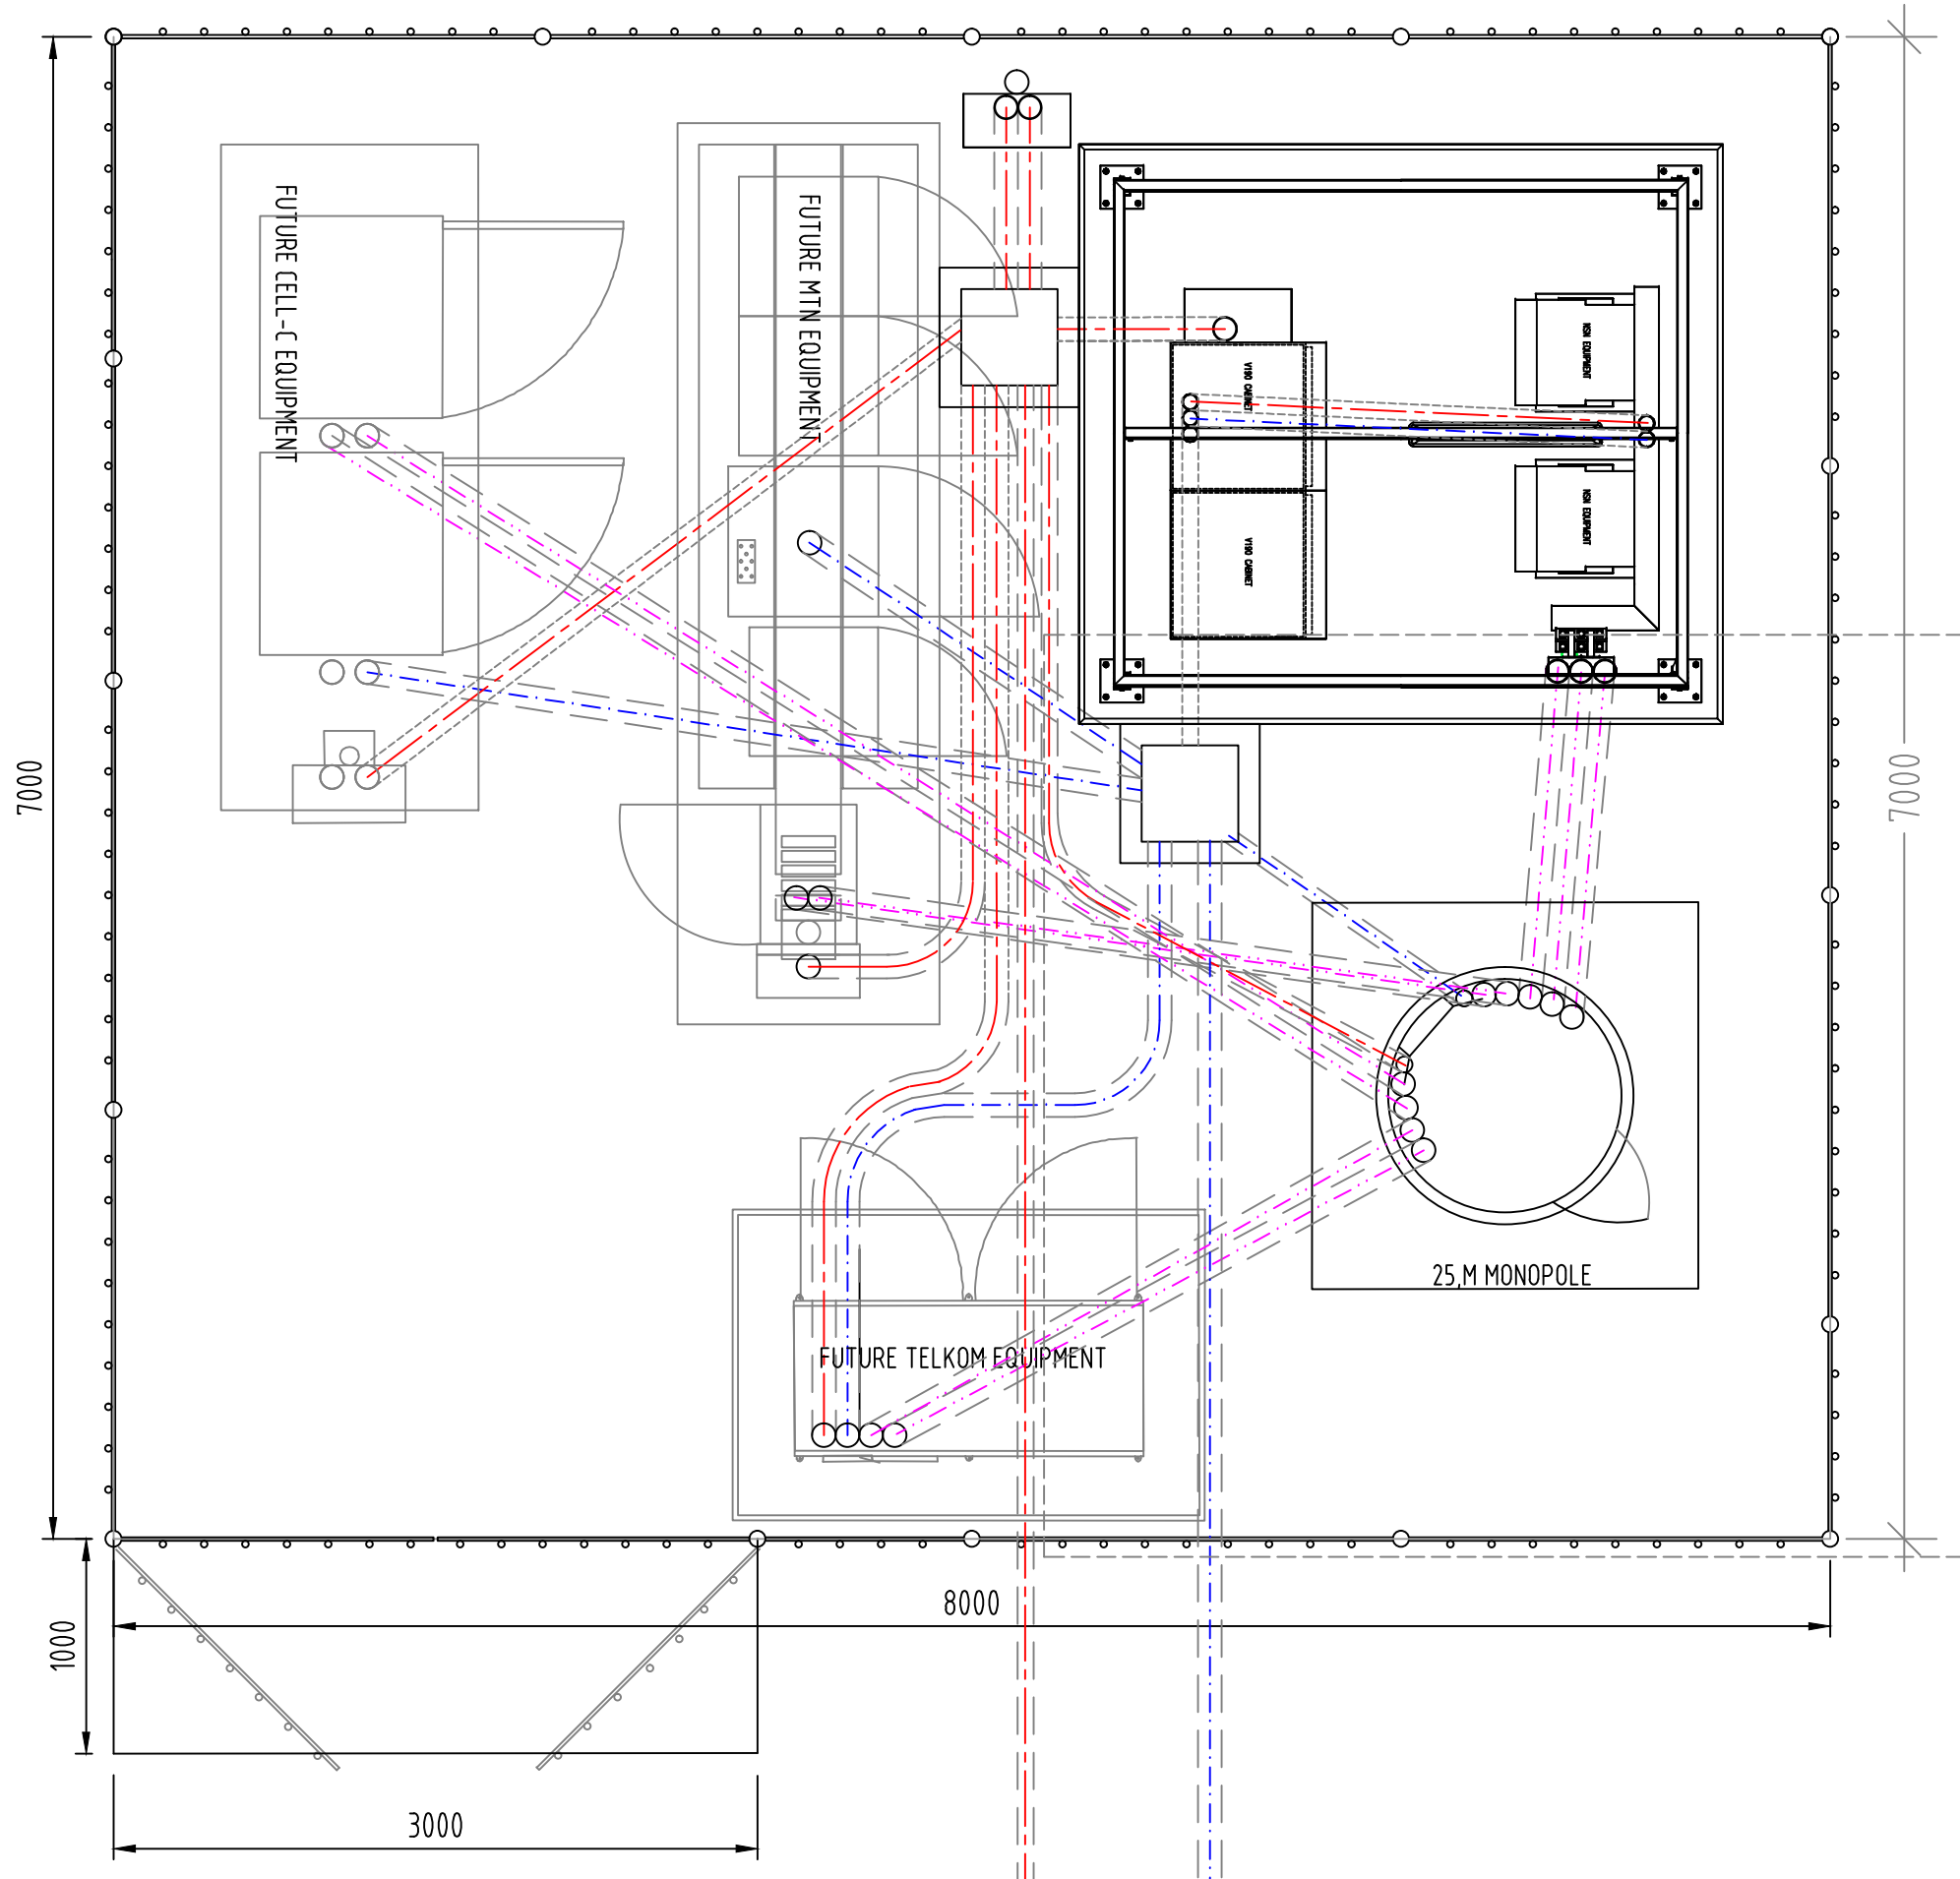

Site Name & BS Number:
STELLENBOSCH HILLS

Revision:	Date:	Drawn By:	Reason for Revision:
A	25/01/17	T.E.	ISSUED FOR PROPOSAL

NOTES:

LEGEND	
	POWER CABLE
	FEEDER CABLE
	EARTH CABLE
	TRANSMISSION

Lats: -33.959772°	Longs: 18.800032°
Region: WESTERN CAPE	
Property Description: C/O VLOTTENBURG & BADEN POWELL	
STELLENBOSCH	
Project: GREENFIELD 25m MONOPOLE HASL 54m	

Task:	Initial:	Signature:	Date:
Draughtsperson:	T.E.		25/01/17
Design Approval:	T.E.		25/01/17
Technical Approval:			
Approved for Issue:			

Scale: NTS	Drawing Reference:
ACTUAL LAYOUT SHEET 3 OF 4	ETSA-0208 REVISION: A

All rights, title and copyright in drawings, design, specification, manuals and technical information prepared for or provided to the supplier by Eagle Towers SA (Pty) Ltd, remains the property of Eagle Towers SA (Pty) Ltd, and are provided to the supplier in confidence. The supplier shall hold such information and design in confidence and shall not reproduce, divulge to others or use purposes other than in fulfillment of Eagle Towers SA (Pty) Ltd. Drawings that do not have a signed, official, red ink stamp, are not valid for manufacturing or construction and therefore no responsibility will be accepted for their authenticity.

STELLENBOSCH HILLS



Site Name & BS Number:
STELLENBOSCH HILLS

Revision:	Date:	Drawn By:	Reason for Revision:
A	25/01/17	T.E.	ISSUED FOR PROPOSAL

NOTES:

Lats: -33.959772° Longs: 18.800032°

Region: WESTERN CAPE


Property Description:
C/O VLOTTENBURG & BADEN POWELL

STELLENBOSCH

Project:
GREENFIELD
25m MONOPOLE
HASL 54m

Task:	Initial:	Signature:	Date:
Draughtsperson:	T.E.		25/01/17
Design Approval:	T.E.		25/01/17
Technical Approval:			
Approved for Issue:			

Scale: NTS Drawing Reference:
ELEVATION SHEET 4 OF 4 ETSA-0208 REVISION: A

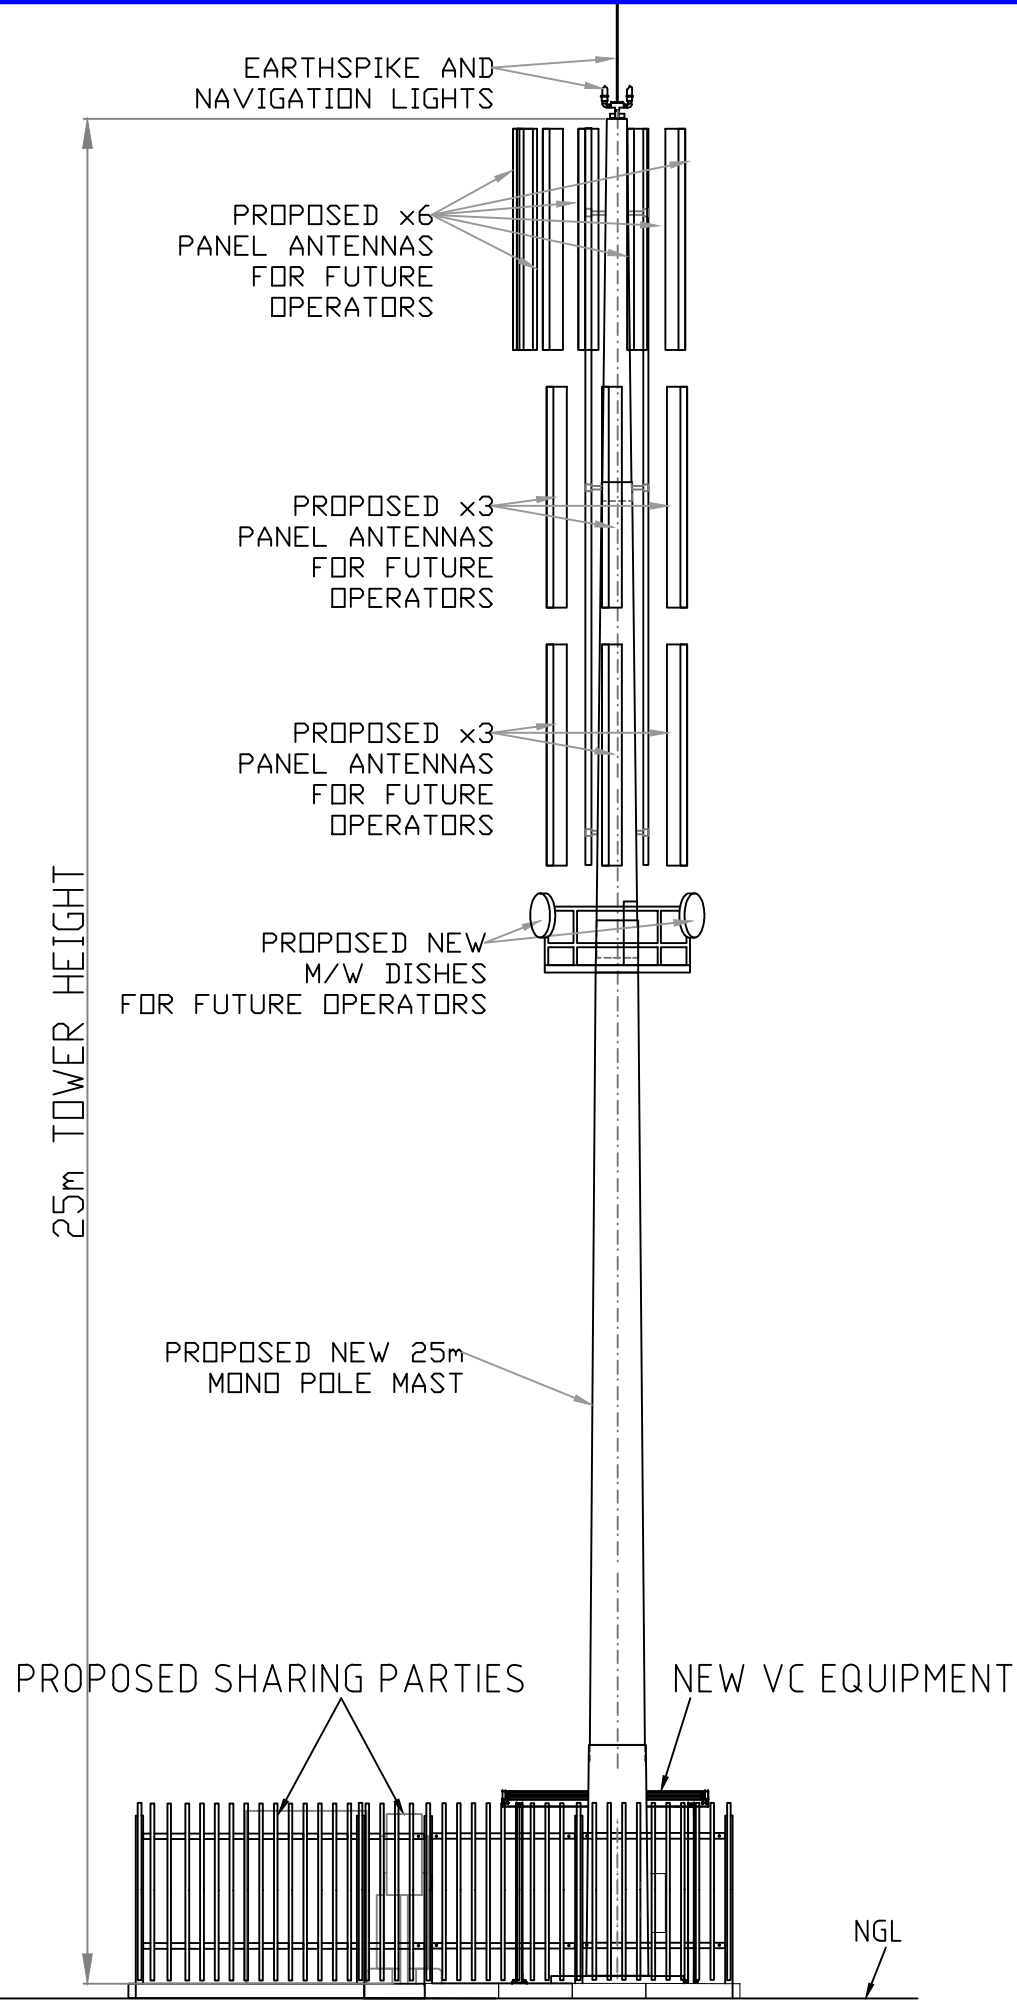

All rights, title and copyright in drawings, design, specification, manuals and technical information prepared for or provided to the supplier by Eagle Towers SA (Pty) Ltd, remains the property of Eagle Towers SA (Pty) Ltd, and are provided to the supplier in confidence. The supplier shall hold such information and design in confidence and shall not reproduce, divulge to others or use purposes other than in fulfillment of Eagle Towers SA (Pty) Ltd. Drawings that do not have a signed, official, red ink stamp, are not valid for manufacturing or construction and therefore no responsibility will be accepted for their authenticity.