


# FAIRHAVEN



Site Name & BS Number:  
**FAIRHAVEN**

Revision:	Date:	Drawn By:	Reason for Revision:
A	11/04/16	T.E.	ISSUED FOR PROPOSAL

NOTES:

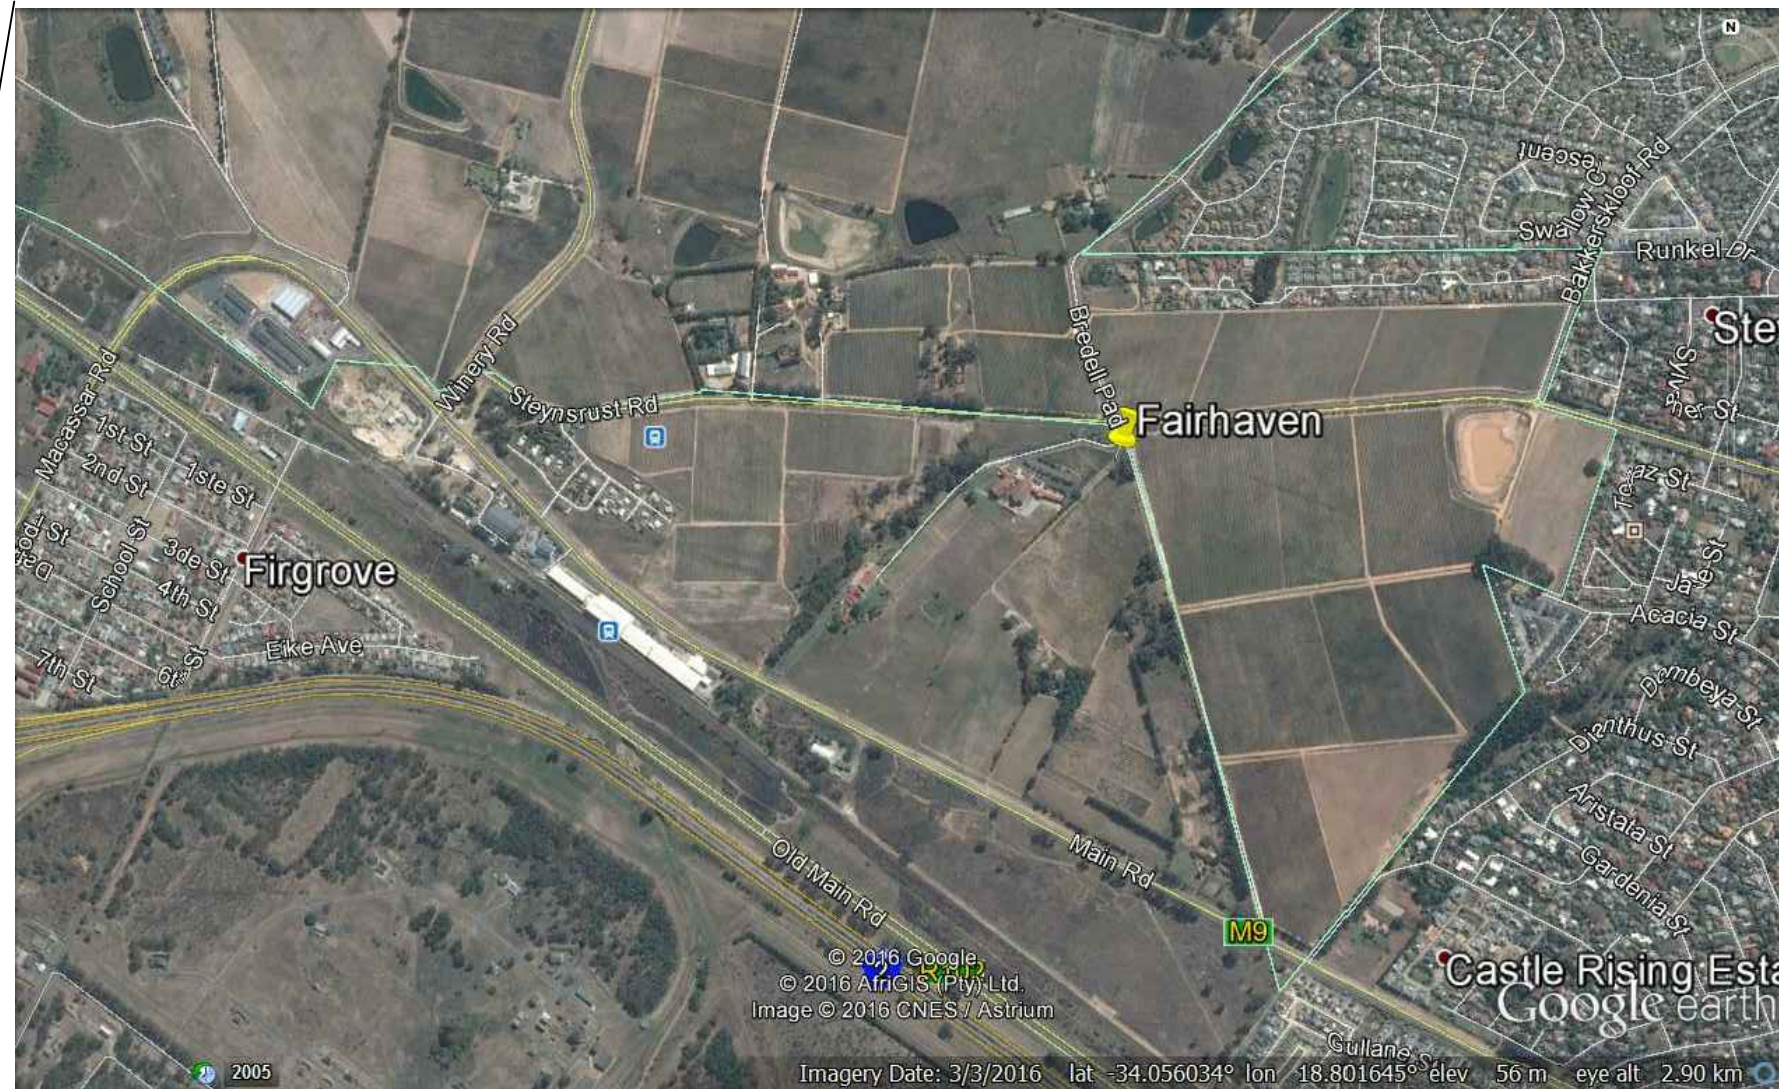

Lats: -34.054540° Longs: 18.805888°


Region: WESTERN CAPE

Property Description:  
FAIRHAVEN  
C/O STEYNSRUST & BREDELL ROADS  
STELLENBOSCH

Project:  
GREENFIELD  
25m MONOPOLE MAST  
HASL 79m

Task:	Initial:	Signature:	Date:
Draughtsperson:	T.E.		11/04/16
Design Approval:	T.E.		11/04/16
Technical Approval:			
Approved for Issue:			

Scale: NTS Drawing Reference:  
LOCALITY MAP SHEET 1 OF 4 ETSA-0078 REVISION: A

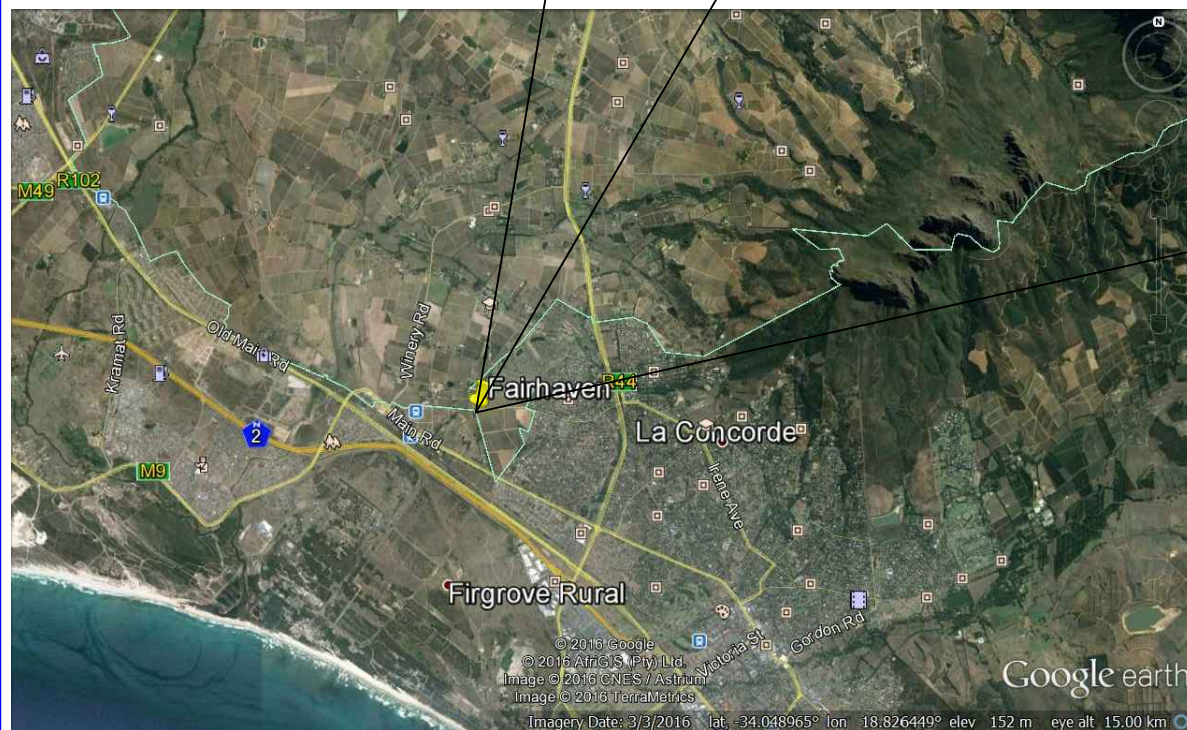

# FAIRHAVEN



Site Name & BS Number:  
FAIRHAVEN

Revision:	Date:	Drawn By:	Reason for Revision:
A	11/04/16	T.E.	ISSUED FOR PROPOSAL

NOTES:

Lats: -34.054540° Longs: 18.805888°

Region: WESTERN CAPE



Property Description:  
FAIRHAVEN  
C/O STEYNSRUST & BREDELL ROADS  
STELLENBOSCH

Project:  
GREENFIELD  
25m MONOPOLE MAST  
HASL 79m

Task:	Initial:	Signature:	Date:
Draughtsperson:	T.E.		11/04/16
Design Approval:	T.E.		11/04/16
Technical Approval:			
Approved for Issue:			

Scale: NTS Drawing Reference:  
GENERAL LAYOUT SHEET 2 OF 4 ETSA-0078 REVISION: A

FAIRHAVEN  
DOUBLE FACE BRICK RETAINING WALL TO MATCH EXISTING

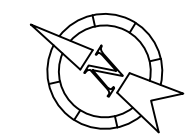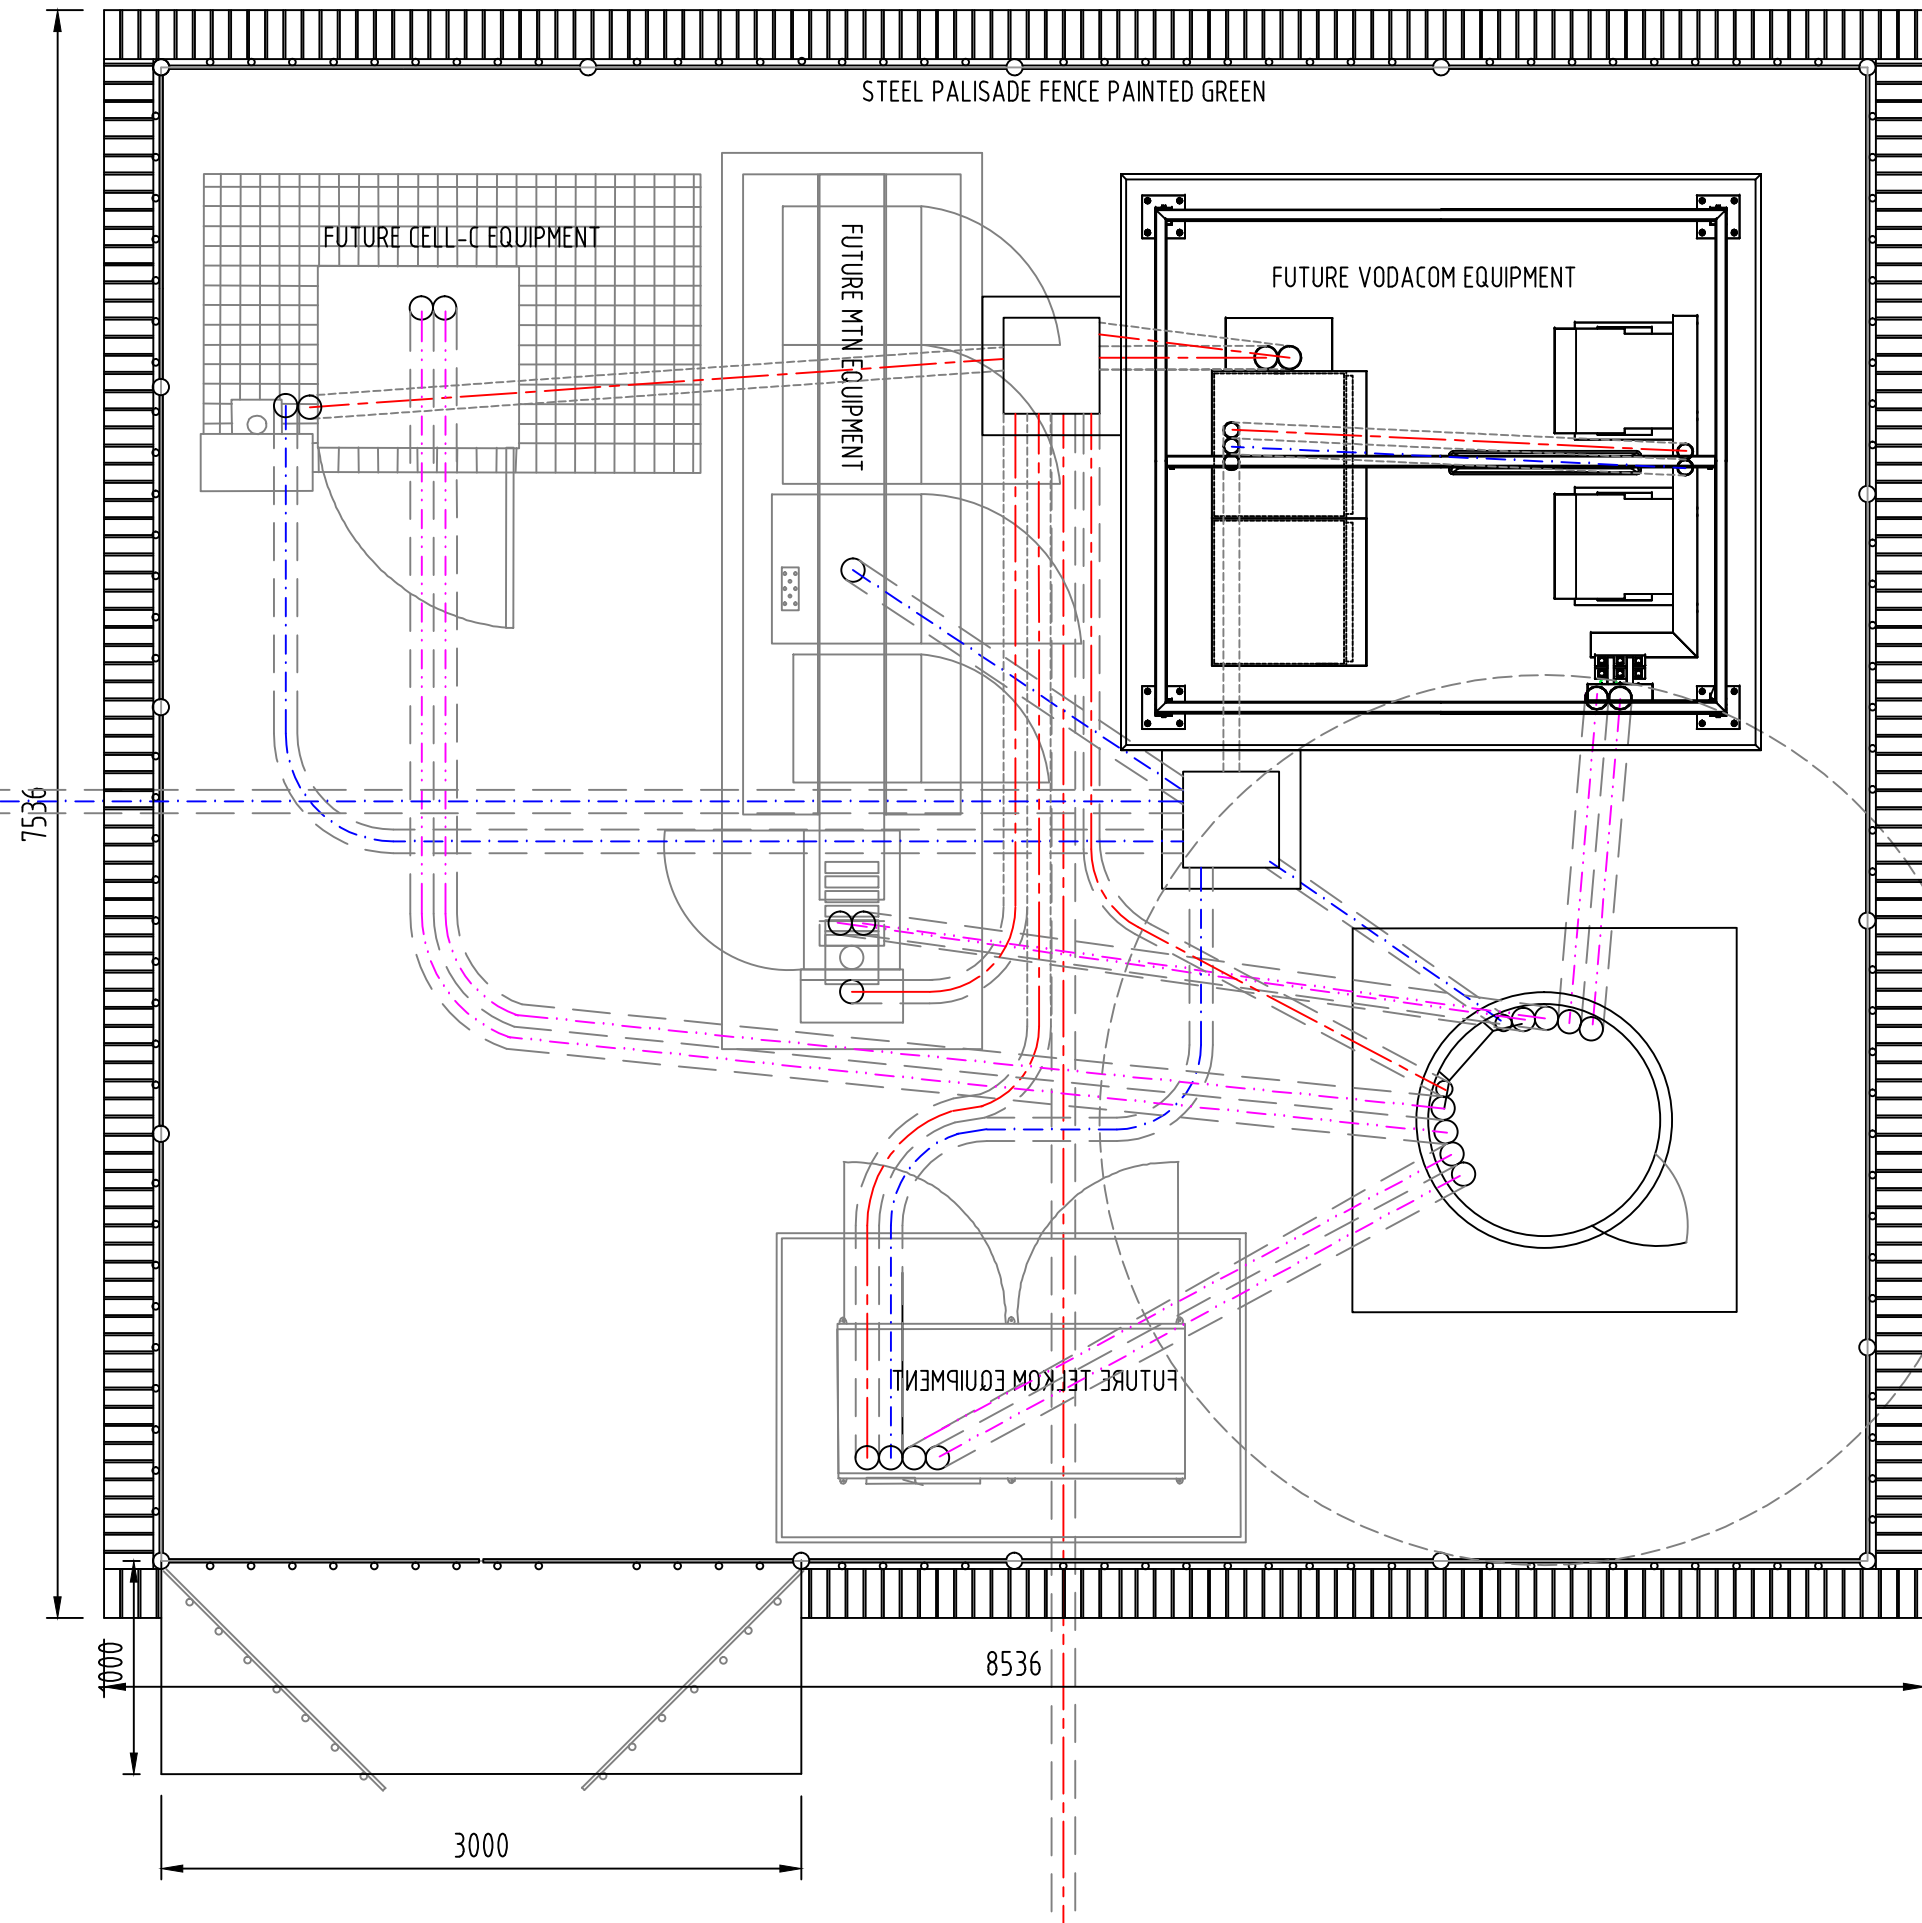

Site Name & BS Number:			
FAIRHAVEN			
Revision:	Date:	Drawn By:	Reason for Revision:
A	11/04/16	T.E.	ISSUED FOR PROPOSAL

NOTES:


Lats: -34.054540°	Longs: 18.805888°
Region: WESTERN CAPE	
Property Description: FAIRHAVEN C/O STEYNSRUST & BREDELL ROADS STELLENBOSCH	
Project: GREENFIELD 25m MONOPOLE MAST HASL 79m	

Task:	Initial:	Signature:	Date:
Draughtsperson:	T.E.		11/04/16
Design Approval:	T.E.		11/04/16
Technical Approval:			
Approved for Issue:			

Scale: NTS	Drawing Reference:
ACTUAL LAYOUT SHEET 3 OF 4	ETSA-0078 REVISION: A

All rights, title and copyright in drawings, design, specification, manuals and technical information prepared for or provided to the supplier by Ro-Al Construction (Pty) Ltd, remains the property of Ro-Al Construction (Pty) Ltd, and are provided to the supplier in confidence. The supplier shall hold such information and design in confidence and shall not reproduce, divulge to others or use purposes other than in fulfillment of Ro-Al Construction (Pty) Ltd. Drawings that do not have a signed, official, red ink stamp, are not valid for manufacturing or construction and therefore no responsibility will be accepted for their authenticity.

# FAIRHAVEN

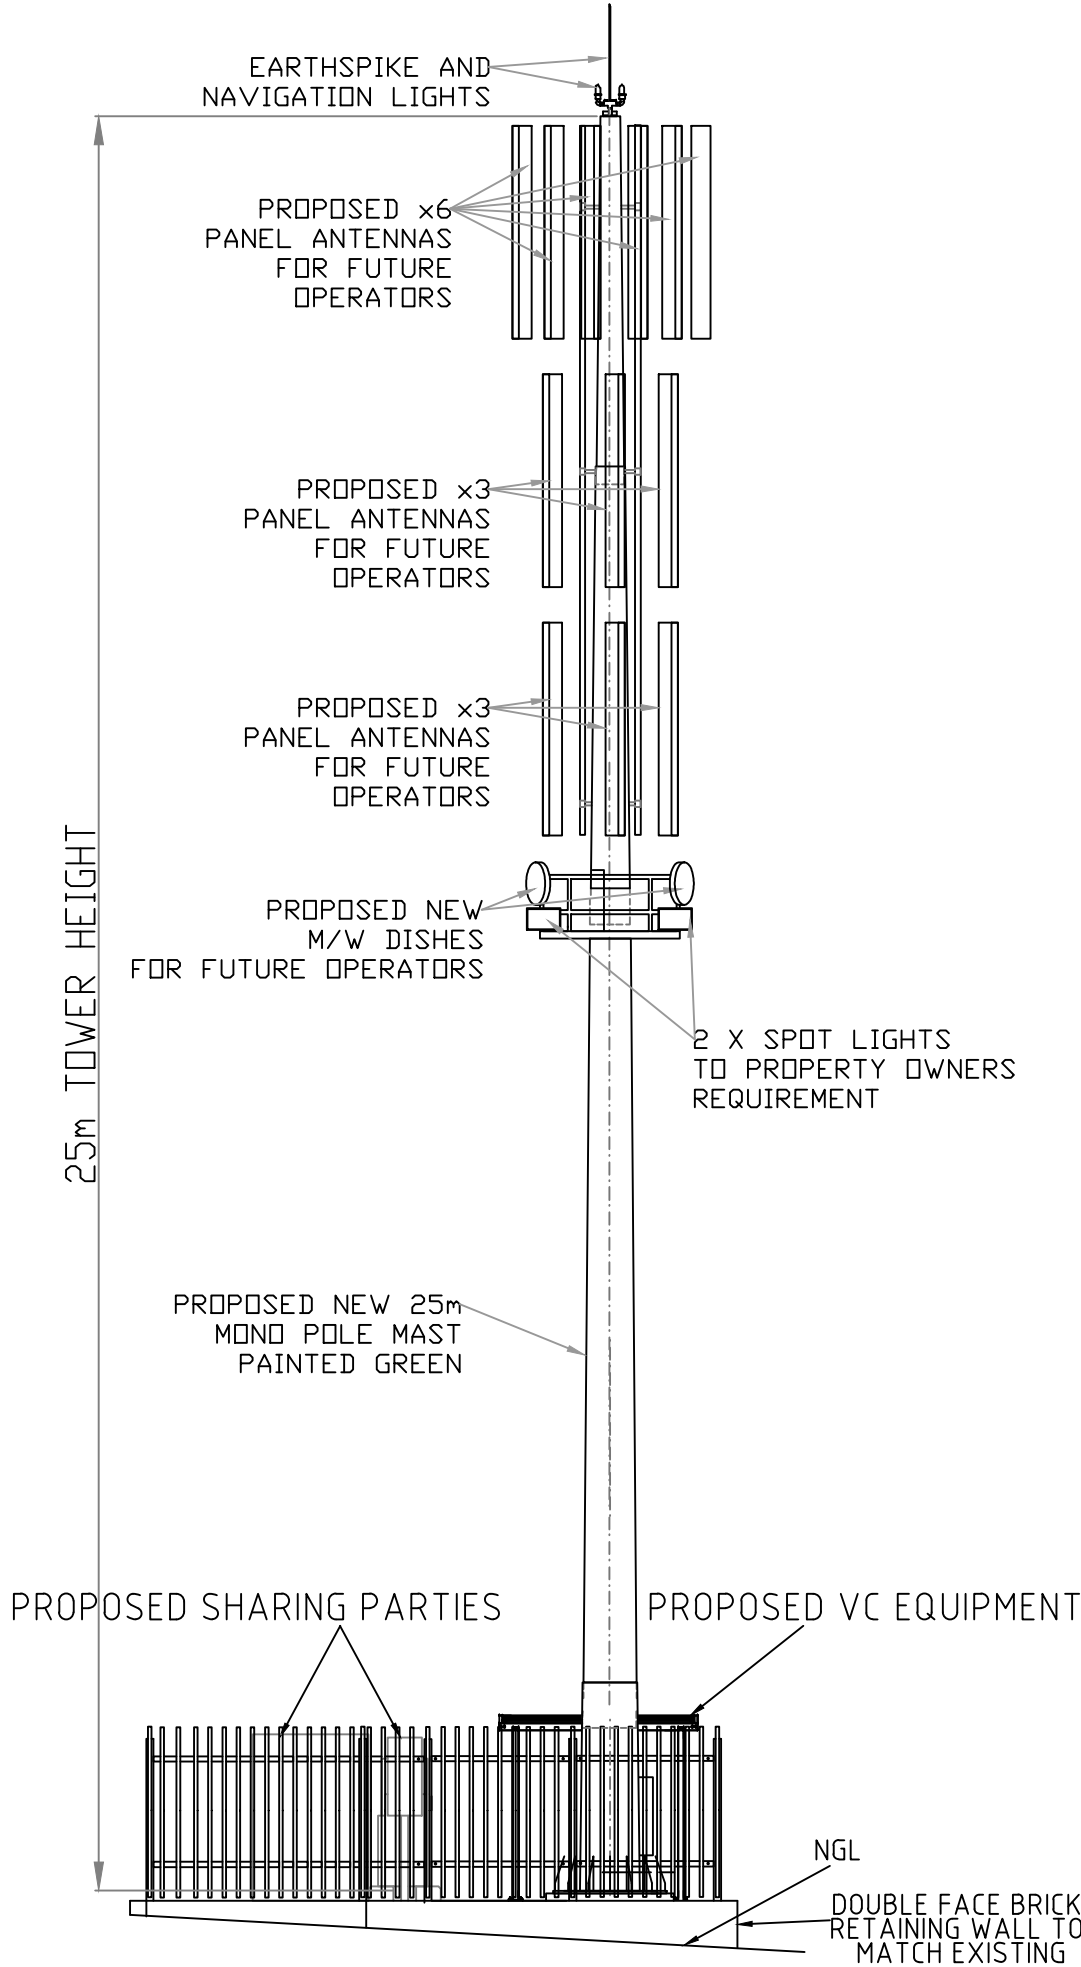

Site Name & BS Number:  
FAIRHAVEN

Revision:	Date:	Drawn By:	Reason for Revision:
A	11/04/16	T.E.	ISSUED FOR PROPOSAL

NOTES:

Lats: -34.054540° Longs: 18.805888°

Region: WESTERN CAPE

Property Description:  
FAIRHAVEN  
C/O STEYNSRUST & BREDELL ROADS  
STELLENBOSCH

Project:  
GREENFIELD  
25m MONOPOLE MAST  
HASL 79m

Task:	Initial:	Signature:	Date:
Draughtsperson:	T.E.		11/04/16
Design Approval:	T.E.		11/04/16
Technical Approval:			
Approved for Issue:			

Scale: NTS Drawing Reference:  
ELEVATION SHEET 4 OF 4 E.TSA-0078 REVISION: A

All rights, title and copyright in drawings, design, specification, manuals and technical information prepared for or provided to the supplier by Ro-Al Construction (Pty) Ltd, remains the property of Ro-Al Construction (Pty) Ltd, and are provided to the supplier in confidence. The supplier shall hold such information and design in confidence and shall not reproduce, divulge to others or use purposes other than in fulfillment of Ro-Al Construction (Pty) Ltd. Drawings that do not have a signed, official, red ink stamp, are not valid for manufacturing or construction and therefore no responsibility will be accepted for their authenticity.