

# NABABEEP CENTRAL



Site Name & BS Number:  
NABABEEP CENTRAL


Revision:	Date:	Drawn By:	Reason for Revision:
A	23/05/17	T.E.	ISSUED FOR PROPOSAL
B	05/09/17	TE	SITE MOVED

NOTES:



Google Earth

© 2017 AfrGIS (Pty) Ltd.  
Image © 2017 CNES / Airbus  
© 2017 Google

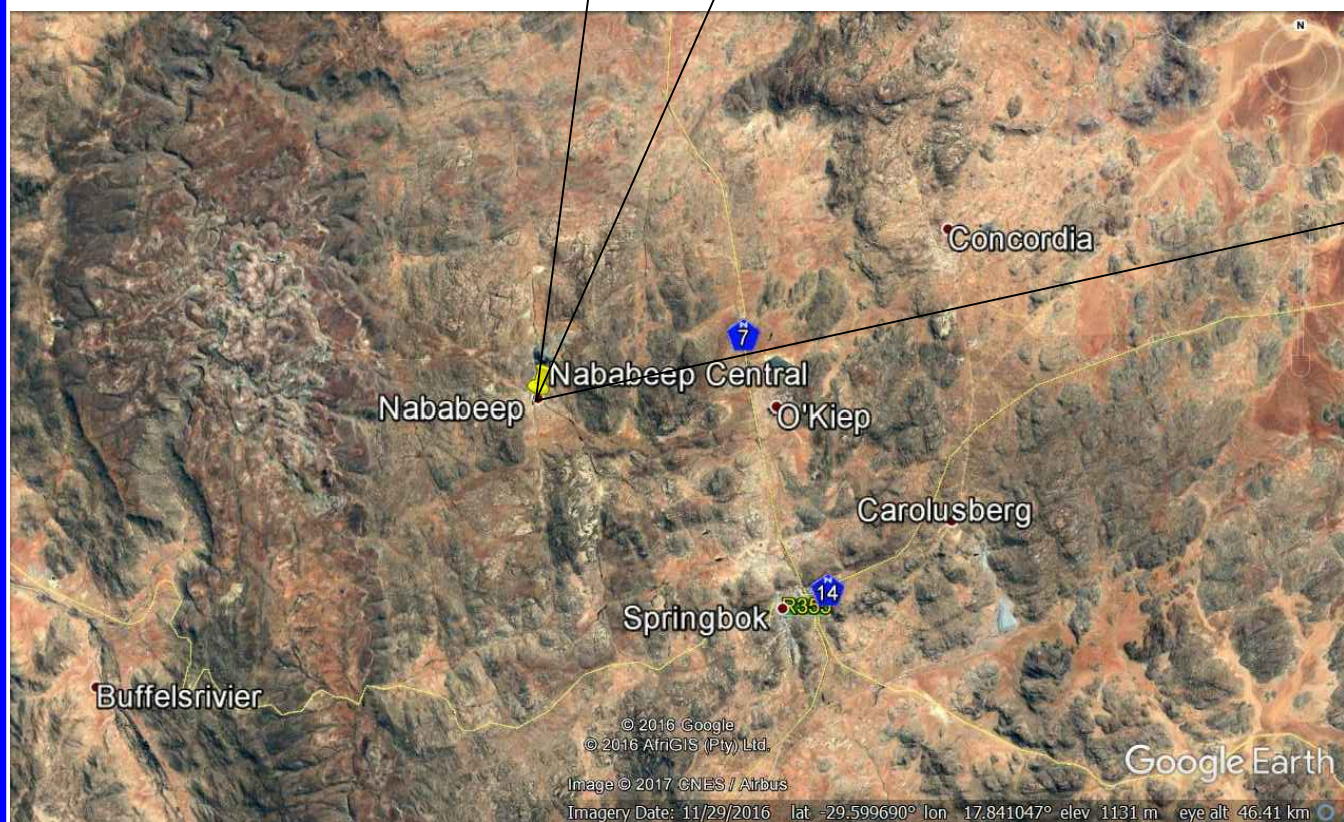

Google Earth

© 2016 Google  
© 2016 AfrGIS (Pty) Ltd.  
Image © 2017 CNES / Airbus  
Imagery Date: 11/29/2016 lat: -29.599690° lon: 17.841047° elev: 1131 m eye alt: 46.41 km

Lats: -29.593828° Longs: 17.782121°

Region: WESTERN CAPE

Property Description:  
ERF 588  
ST GEORGES STREET  
NABABEEP

Project:  
GREENFIELD  
25m MONOPOLE  
HASL 812m

Task:	Initial:	Signature:	Date:
Draughtsperson:	T.E.		23/05/17
Design Approval:	T.E.		23/05/17
Technical Approval:			
Approved for Issue:			

Scale: NTS	Drawing Reference:
------------	--------------------

LOCALITY MAP	ETSA-0375 REVISION: B
--------------	-----------------------

SHEET 1 OF 4	
--------------	--

# NABABEEP CENTRAL



Site Name & BS Number:  
NABABEEP CENTRAL

Revision:	Date:	Drawn By:	Reason for Revision:
A	23/05/17	T.E.	ISSUED FOR PROPOSAL
B	05/09/17	TE	SITE MOVED

NOTES:



Lats: -29.593828° Longs: 17.782121°

Region: WESTERN CAPE

Property Description:  
ERF 588  
ST GEORGES STREET  
NABABEEP

Project:  
GREENFIELD  
25m MONOPOLE  
HASL 812m

Task:	Initial:	Signature:	Date:
Draughtsperson:	T.E.		23/05/17
Design Approval:	T.E.		23/05/17
Technical Approval:			
Approved for Issue:			

Scale: NTS Drawing Reference:  
GENERAL LAYOUT SHEET 2 OF 4 ETSA-0375 REVISION: B

Google Earth  
© 2017 Airbus (Pty) Ltd.  
Image © 2017 CNES / Airbus  
© 2017 Google

# NABABEEP CENTRAL



Site Name & BS Number:  
NABABEEP CENTRAL

Revision:	Date:	Drawn By:	Reason for Revision:
A	23/05/17	T.E.	ISSUED FOR PROPOSAL
B	05/09/17	TE	SITE MOVED

NOTES:

LEGEND	
	POWER CABLE
	FEEDER CABLE
	EARTH CABLE
	TRANSMISSION

Lats: -29.593828° Longs: 17.782121°


Region: WESTERN CAPE

Property Description:  
ERF 588  
ST GEORGES STREET  
NABABEEP

Project:  
GREENFIELD  
25m MONOPOLE  
HASL 812m

Task:	Initial:	Signature:	Date:
Draughtsperson:	T.E.		23/05/17
Design Approval:	T.E.		23/05/17
Technical Approval:			
Approved for Issue:			

Scale: NTS Drawing Reference:  
ACTUAL LAYOUT SHEET 3 OF 4 ETSA-0375 REVISION: B

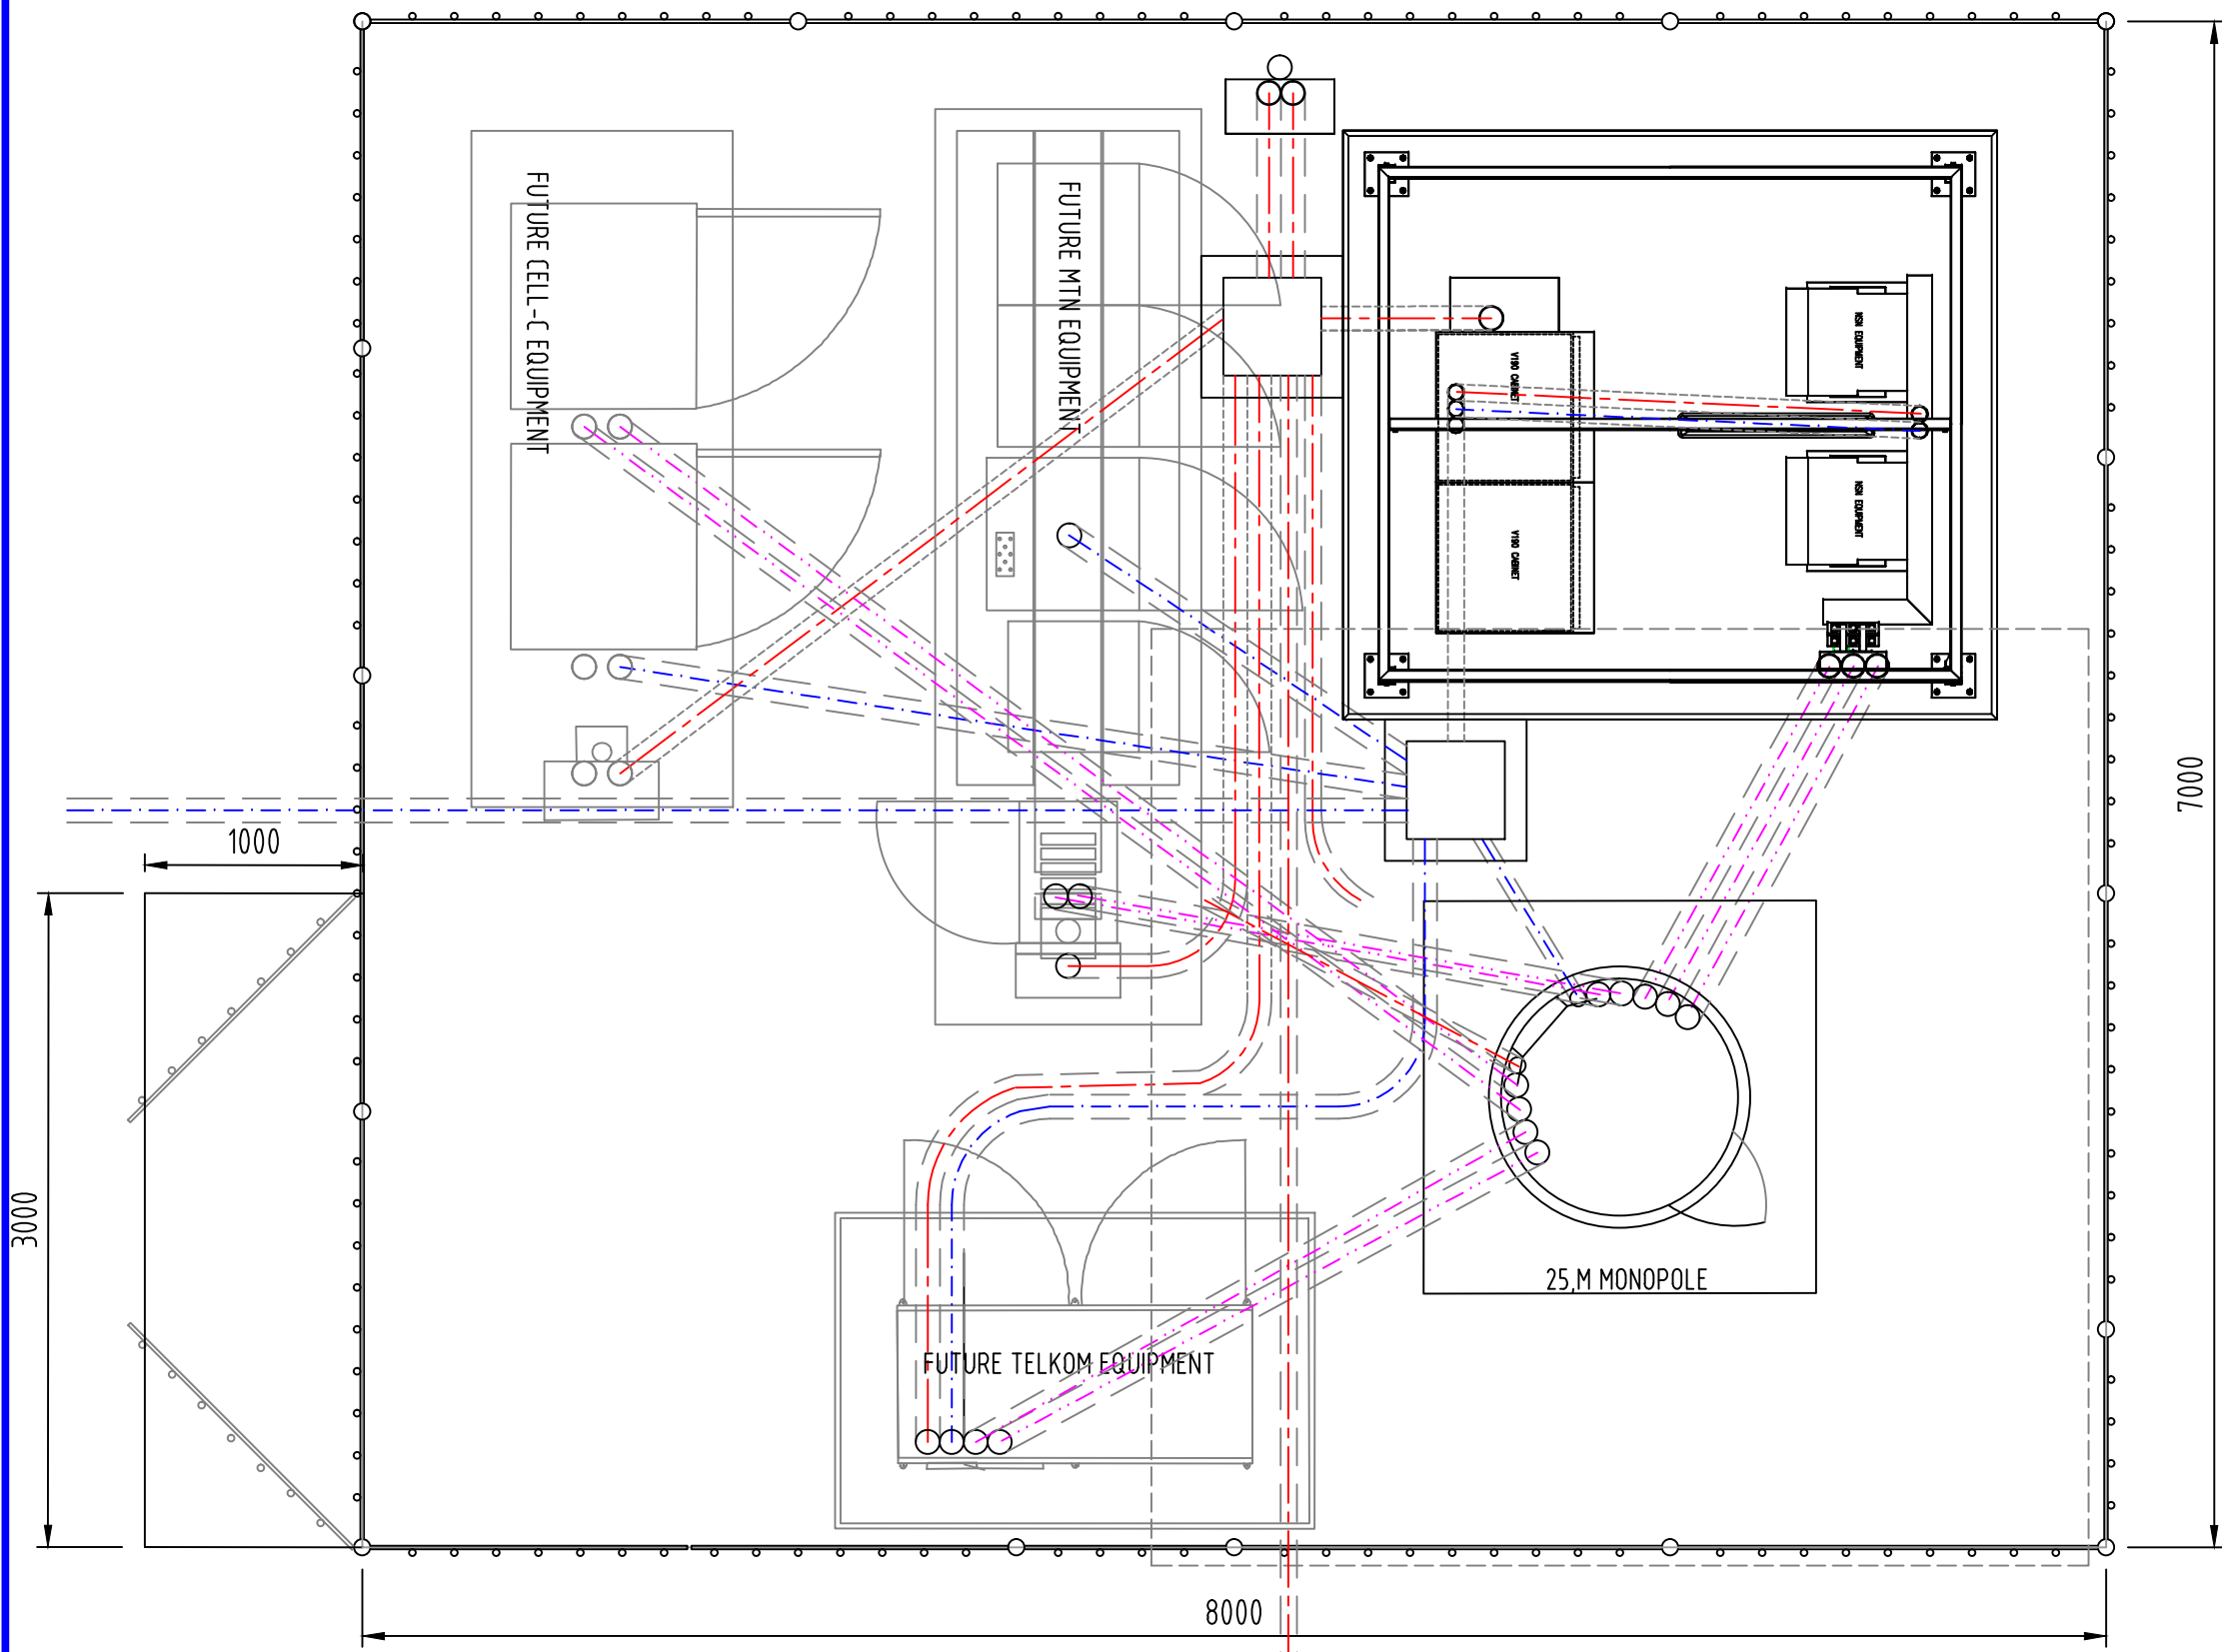

All rights, title and copyright in drawings, design, specification, manuals and technical information prepared for or provided to the supplier by Eagle Towers SA (Pty) Ltd, remains the property of Eagle Towers SA (Pty) Ltd, and are provided to the supplier in confidence. The supplier shall hold such information and design in confidence and shall not reproduce, divulge to others or use purposes other than in fulfillment of Eagle Towers SA (Pty) Ltd. Drawings that do not have a signed, official, red ink stamp, are not valid for manufacturing or construction and therefore no responsibility will be accepted for their authenticity.

# NABABEEP CENTRAL



Site Name & BS Number:  
NABABEEP CENTRAL

Revision:	Date:	Drawn By:	Reason for Revision:
A	23/05/17	T.E.	ISSUED FOR PROPOSAL
B	05/09/17	TE	SITE MOVED

NOTES:

Lats: -29.593828°	Longs: 17.782121°
Region: WESTERN CAPE	
Property Description: ERF 588 ST GEORGES STREET NABABEEP	
Project: GREENFIELD 25m MONOPOLE HASL 812m	

Task:	Initial:	Signature:	Date:
Draughtsperson:	T.E.		23/05/17
Design Approval:	T.E.		23/05/17
Technical Approval:			
Approved for Issue:			

Scale: NTS	Drawing Reference:
ELEVATION SHEET 4 OF 4	ETSA-0375 REVISION: B

