

AAN DE DOORNS




**EAGLE
TOWERS^{SA}**

Site Name & BS Number:
AAN DE DOORNS

Revision:	Date:	Drawn By:	Reason for Revision:
A	13/03/18	T.E.	ISSUED FOR PROPOSAL

NOTES:

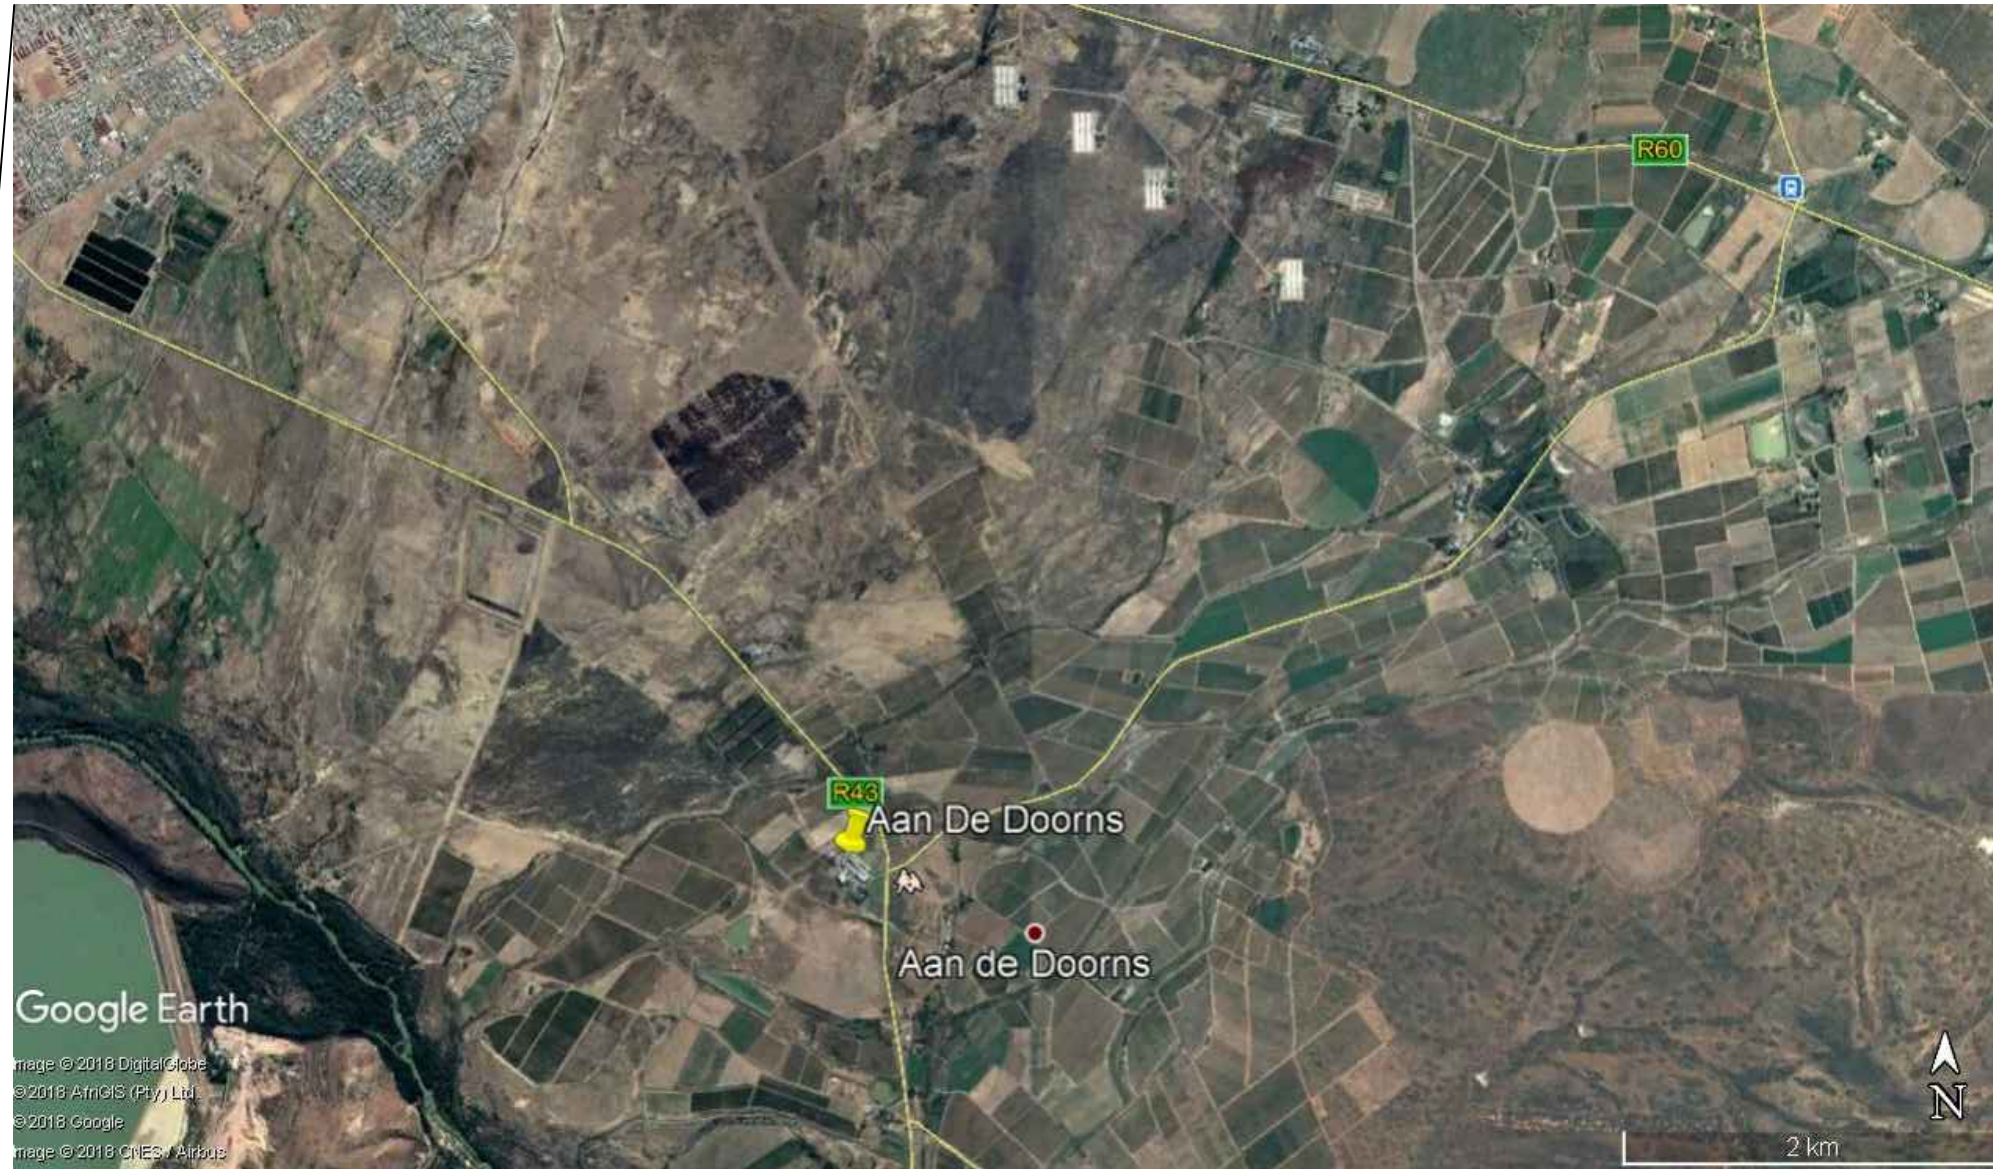

Google Earth


Image © 2018 DigitalGlobe
© 2018 AfrGIS (Pty) Ltd.
© 2018 Google
Image © 2018 CNES / Airbus

Lats: -33.697196° Longs: 19.488202°

Region: **WESTERN CAPE**

Property Description:
**AAN DE DOORNS WYNKELDER
ON R43
WORCESTER**

Project:
**GREENFIELD
30m LATTICE
HASL 219m**

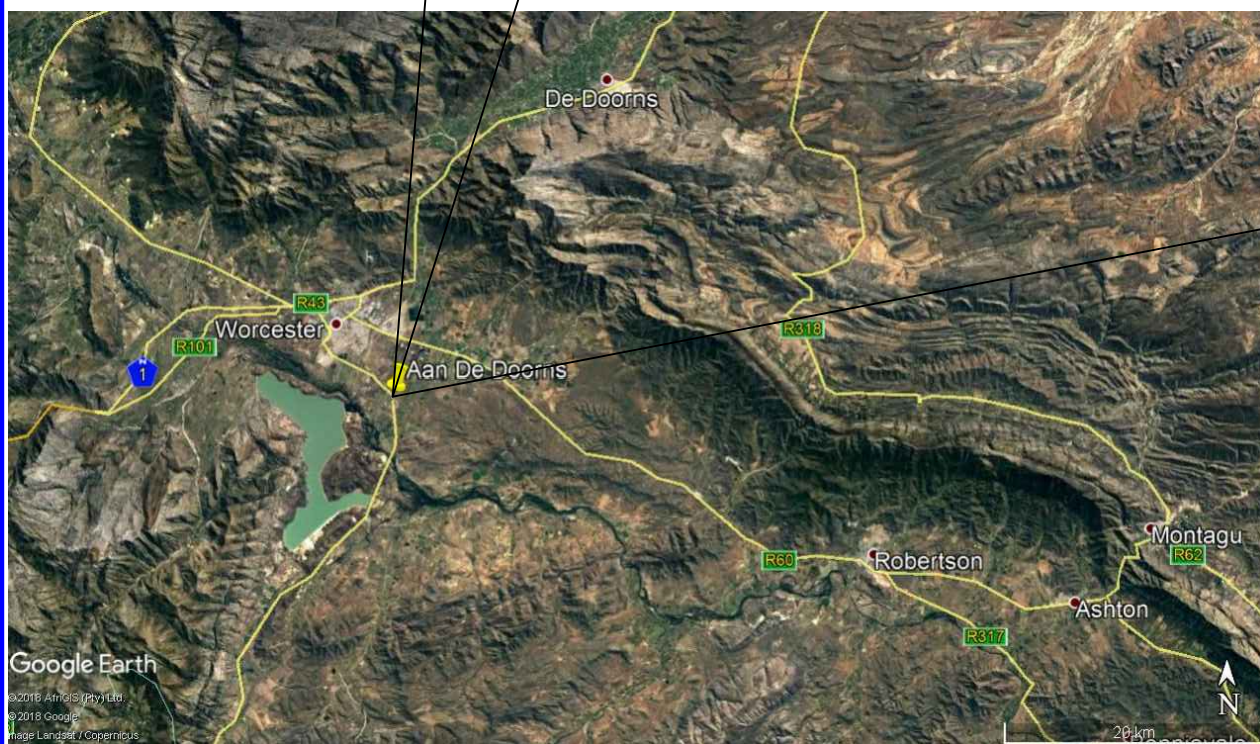

Google Earth

© 2018 AfrGIS (Pty) Ltd.
© 2018 Google
Image Landsat / Copernicus

Task:	Initial:	Signature:	Date:
Draughtsperson:	T.E.		13/03/18
Design Approval:	T.E.		13/03/18
Technical Approval:			
Approved for Issue:			

Scale: NTS Drawing Reference:
**LOCALITY MAP
SHEET 1 OF 4** ETSA-0665 REVISION: A

AAN DE DOORNS



Site Name & BS Number:
AAN DE DOORNS

Revision:	Date:	Drawn By:	Reason for Revision:
A	13/03/18	T.E.	ISSUED FOR PROPOSAL

NOTES:

Lats: -33.697196° Longs: 19.488202°

Region: WESTERN CAPE

Property Description:
AAN DE DOORNS WYNKELDER
ON R43
WORCESTER

Project:
GREENFIELD
30m LATTICE
HASL 219m


Task:	Initial:	Signature:	Date:
Draughtsperson:	T.E.		13/03/18
Design Approval:	T.E.		13/03/18
Technical Approval:			
Approved for Issue:			

Scale: NTS Drawing Reference:
GENERAL LAYOUT SHEET 2 OF 4 ETSA-0665 REVISION: A



Google Earth
Image © 2018 DigitalGlobe
© 2018 Google
© 2018 AfriGIS (Pty) Ltd.

All rights, title and copyright in drawings, design, specification, manuals and technical information prepared for or provided to the supplier by Ro-Al Construction (Pty) Ltd, remains the property of Ro-Al Construction (Pty) Ltd, and are provided to the supplier in confidence. The supplier shall hold such information and design in confidence and shall not reproduce, divulge to others or use purposes other than in fulfillment of Ro-Al Construction (Pty) Ltd. Drawings that do not have a signed, official, red ink stamp, are not valid for manufacturing or construction and therefore no responsibility will be accepted for their authenticity.

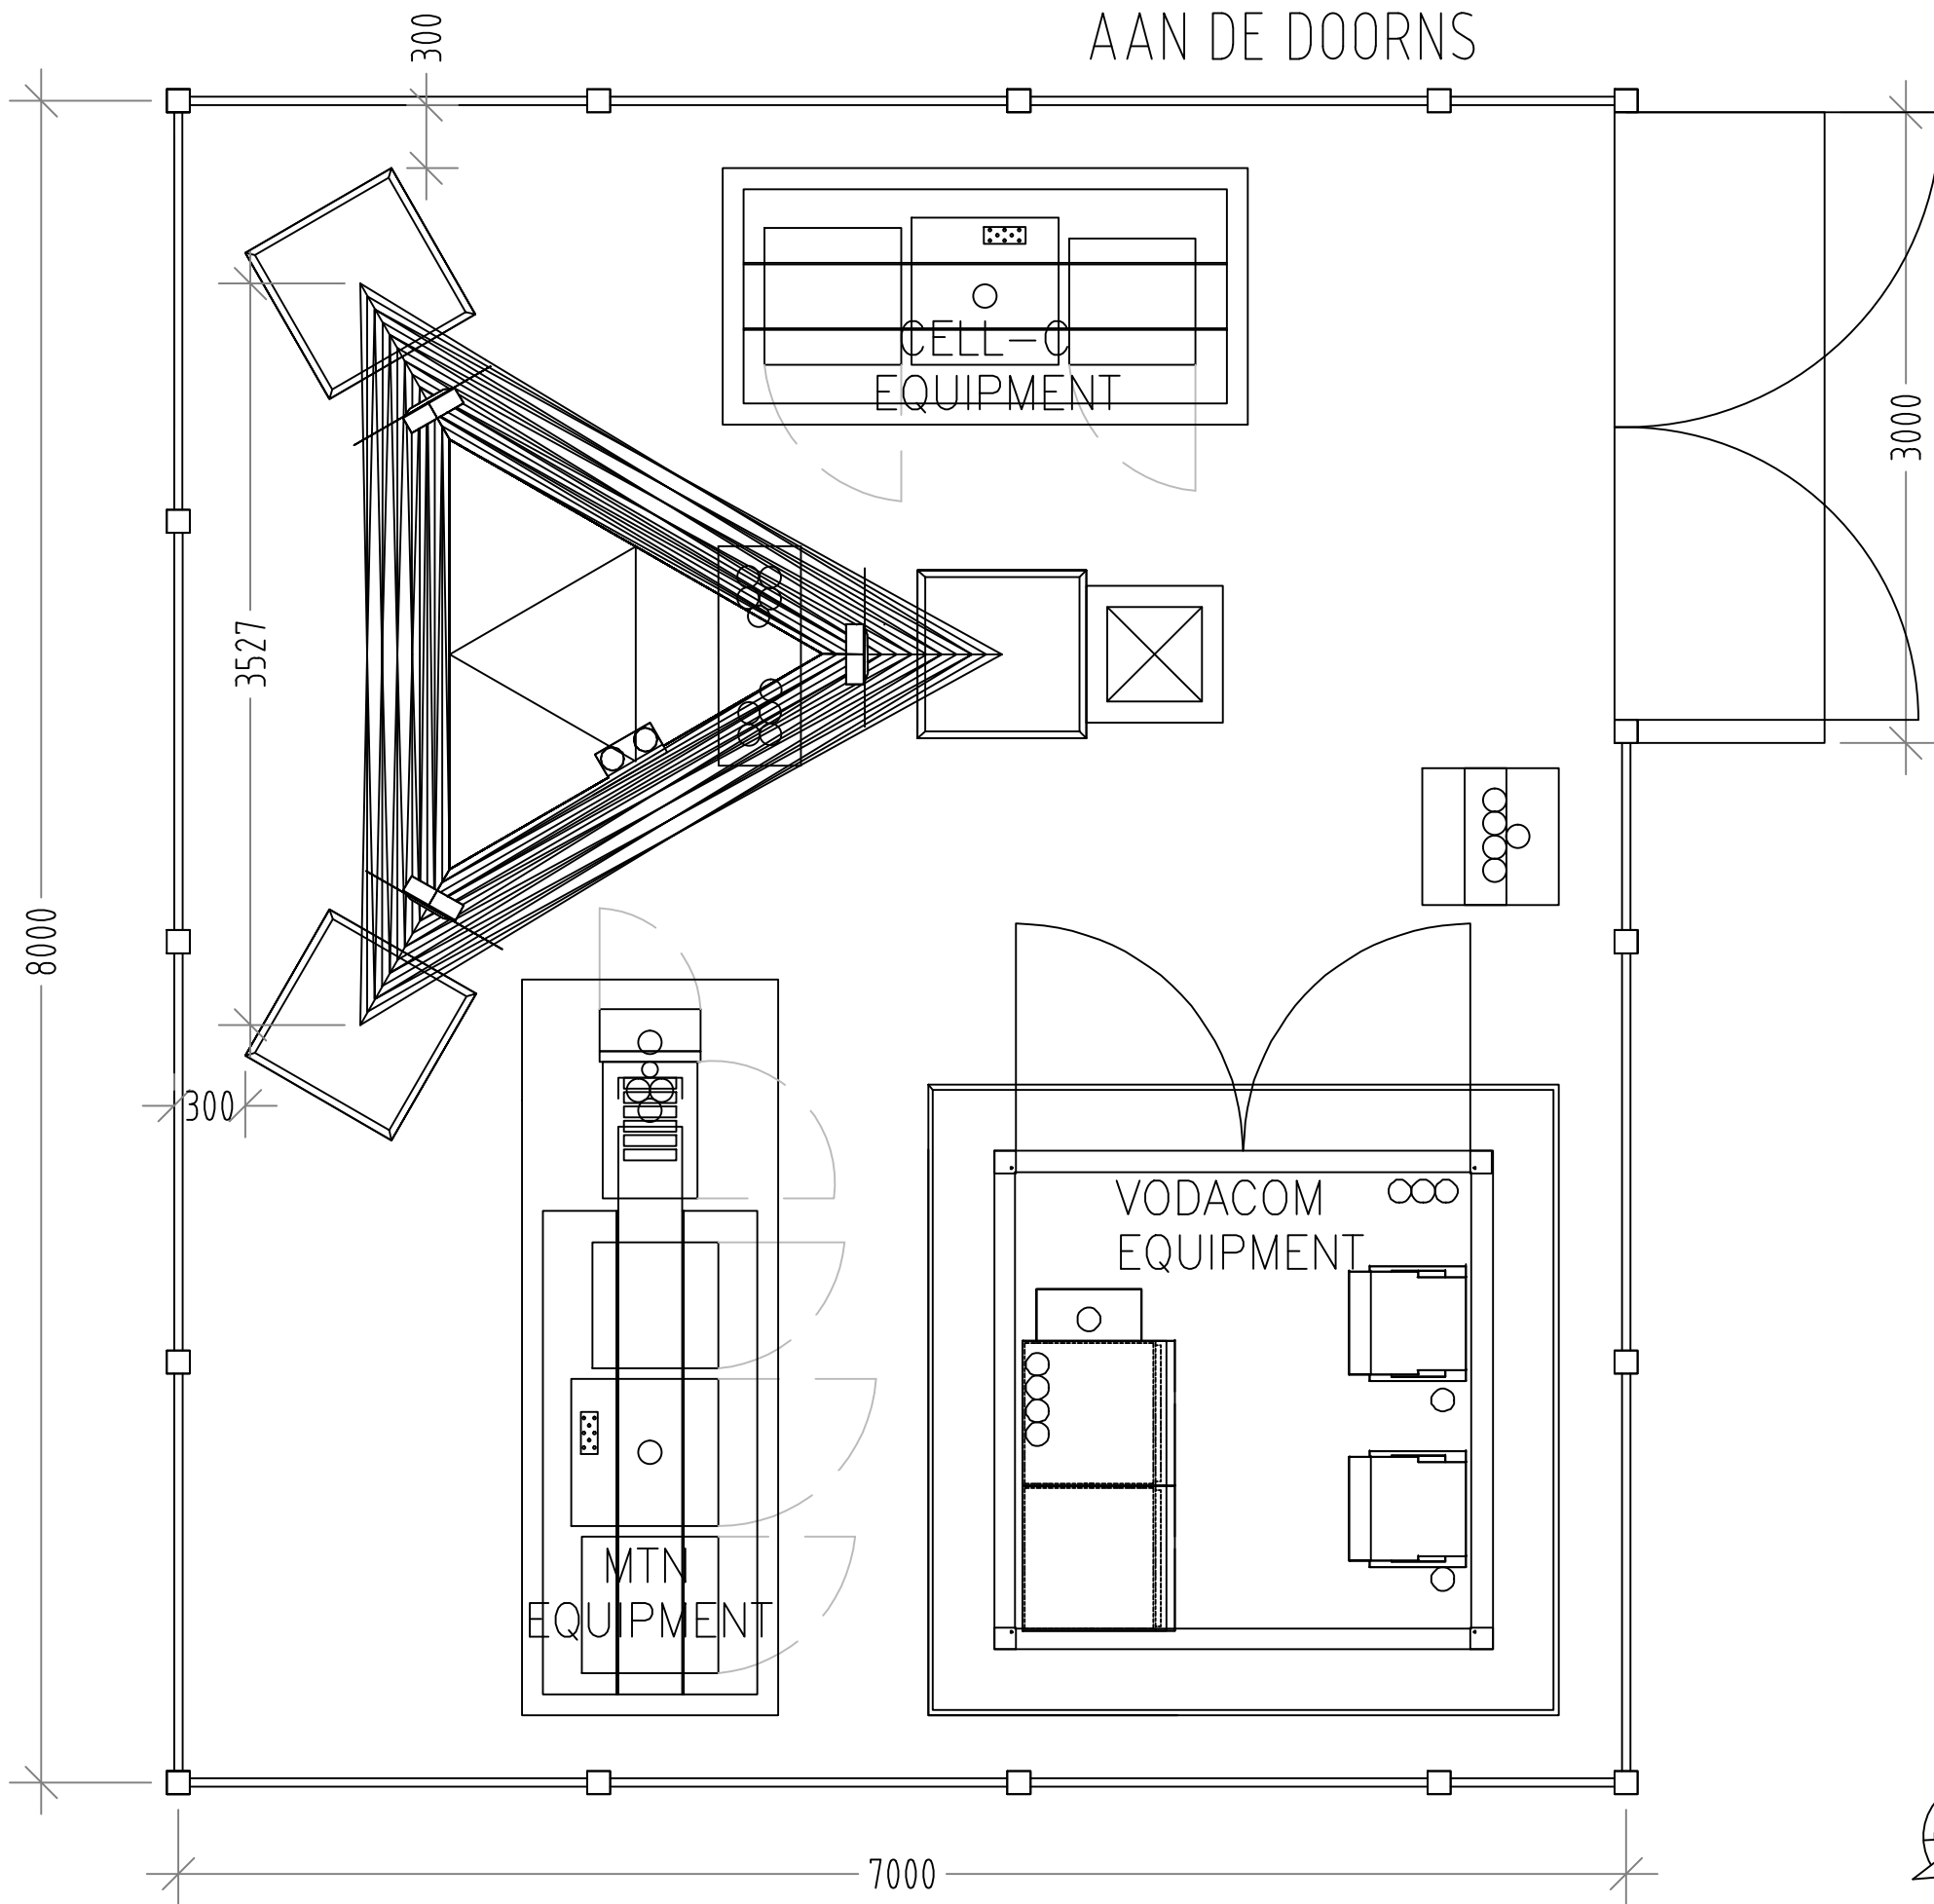

**EAGLE
TOWERS^{SA}**

Site Name & BS Number:

AAN DE DOORNS

Revision:	Date:	Drawn By:	Reason for Revision:
A	13/03/18	T.E.	ISSUED FOR PROPOSAL

NOTES:

Lats: -33.697196° Longs: 19.488202°

Region: WESTERN CAPE


Property Description:
AAN DE DOORNS WYNKELDER
ON R43
WORCESTER

Project:
GREENFIELD
30m LATTICE
HASL 219m

Task:	Initial:	Signature:	Date:
Draughtsperson:	T.E.		13/03/18
Design Approval:	T.E.		13/03/18
Technical Approval:			
Approved for Issue:			

Scale: NTS Drawing Reference:
ACTUAL LAYOUT SHEET 3 OF 4 ETSA-0665 REVISION: A

AAN DE DOORNS

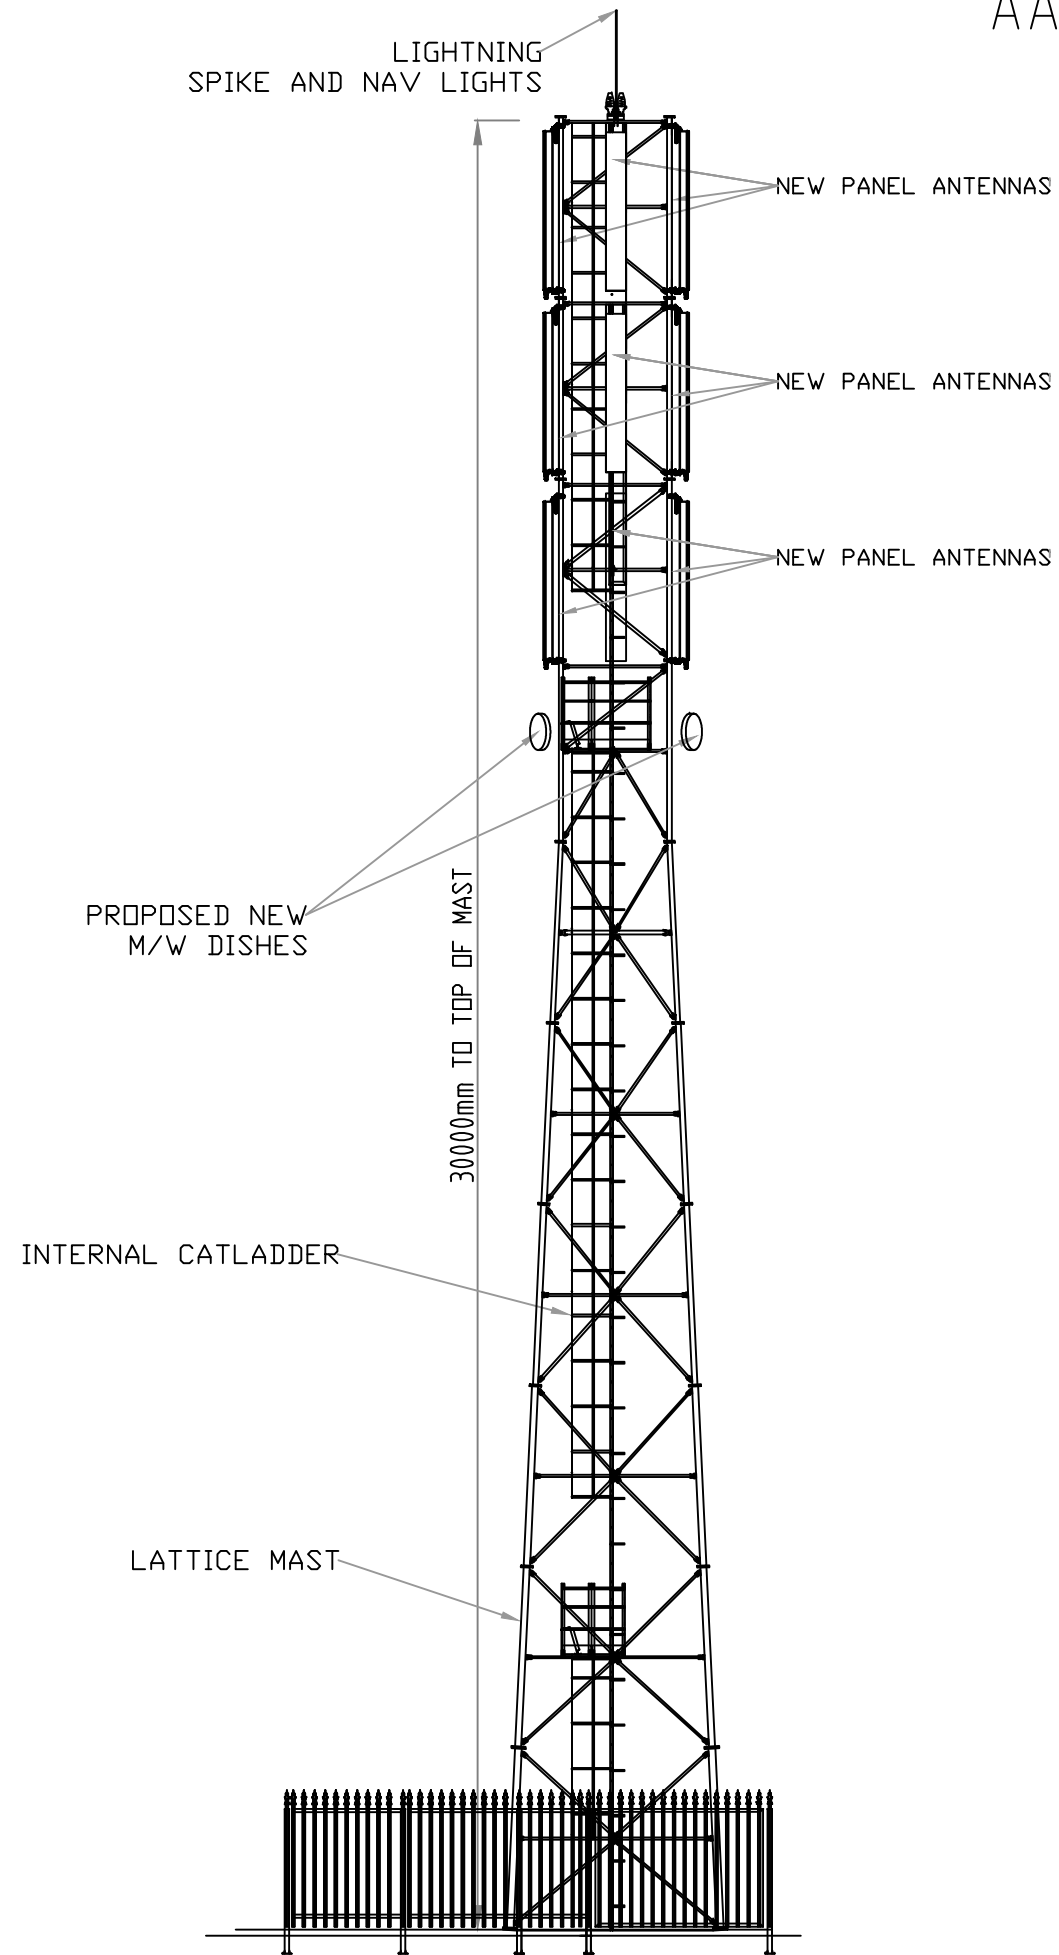

EAGLE TOWERS SA

Site Name & BS Number:
AAN DE DOORNS

Revision:	Date:	Drawn By:	Reason for Revision:
A	13/03/18	T.E.	ISSUED FOR PROPOSAL

NOTES:

Lats: -33.697196° Longs: 19.488202°

Region: WESTERN CAPE

Property Description:
AAN DE DOORNS WYNKELDER
ON R43
WORCESTER

Project:
GREENFIELD
30m LATTICE
HASL 219m

Task:	Initial:	Signature:	Date:
Draughtsperson:	T.E.		13/03/18
Design Approval:	T.E.		13/03/18
Technical Approval:			
Approved for Issue:			

Scale: NTS Drawing Reference:
ELEVATION SHEET 4 OF 4
ETSA-0665 REVISION: A