
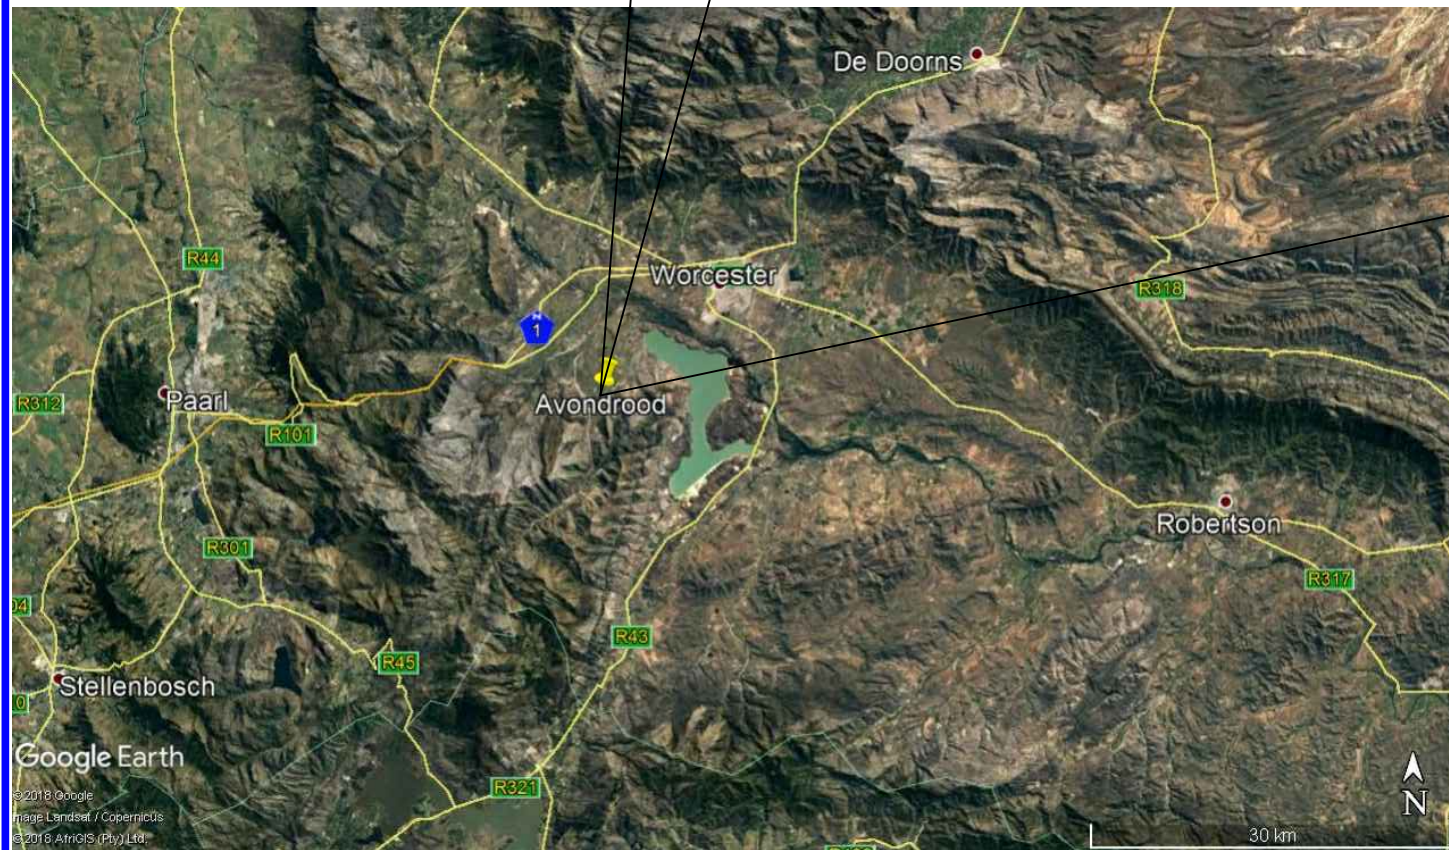


AVONDROOD

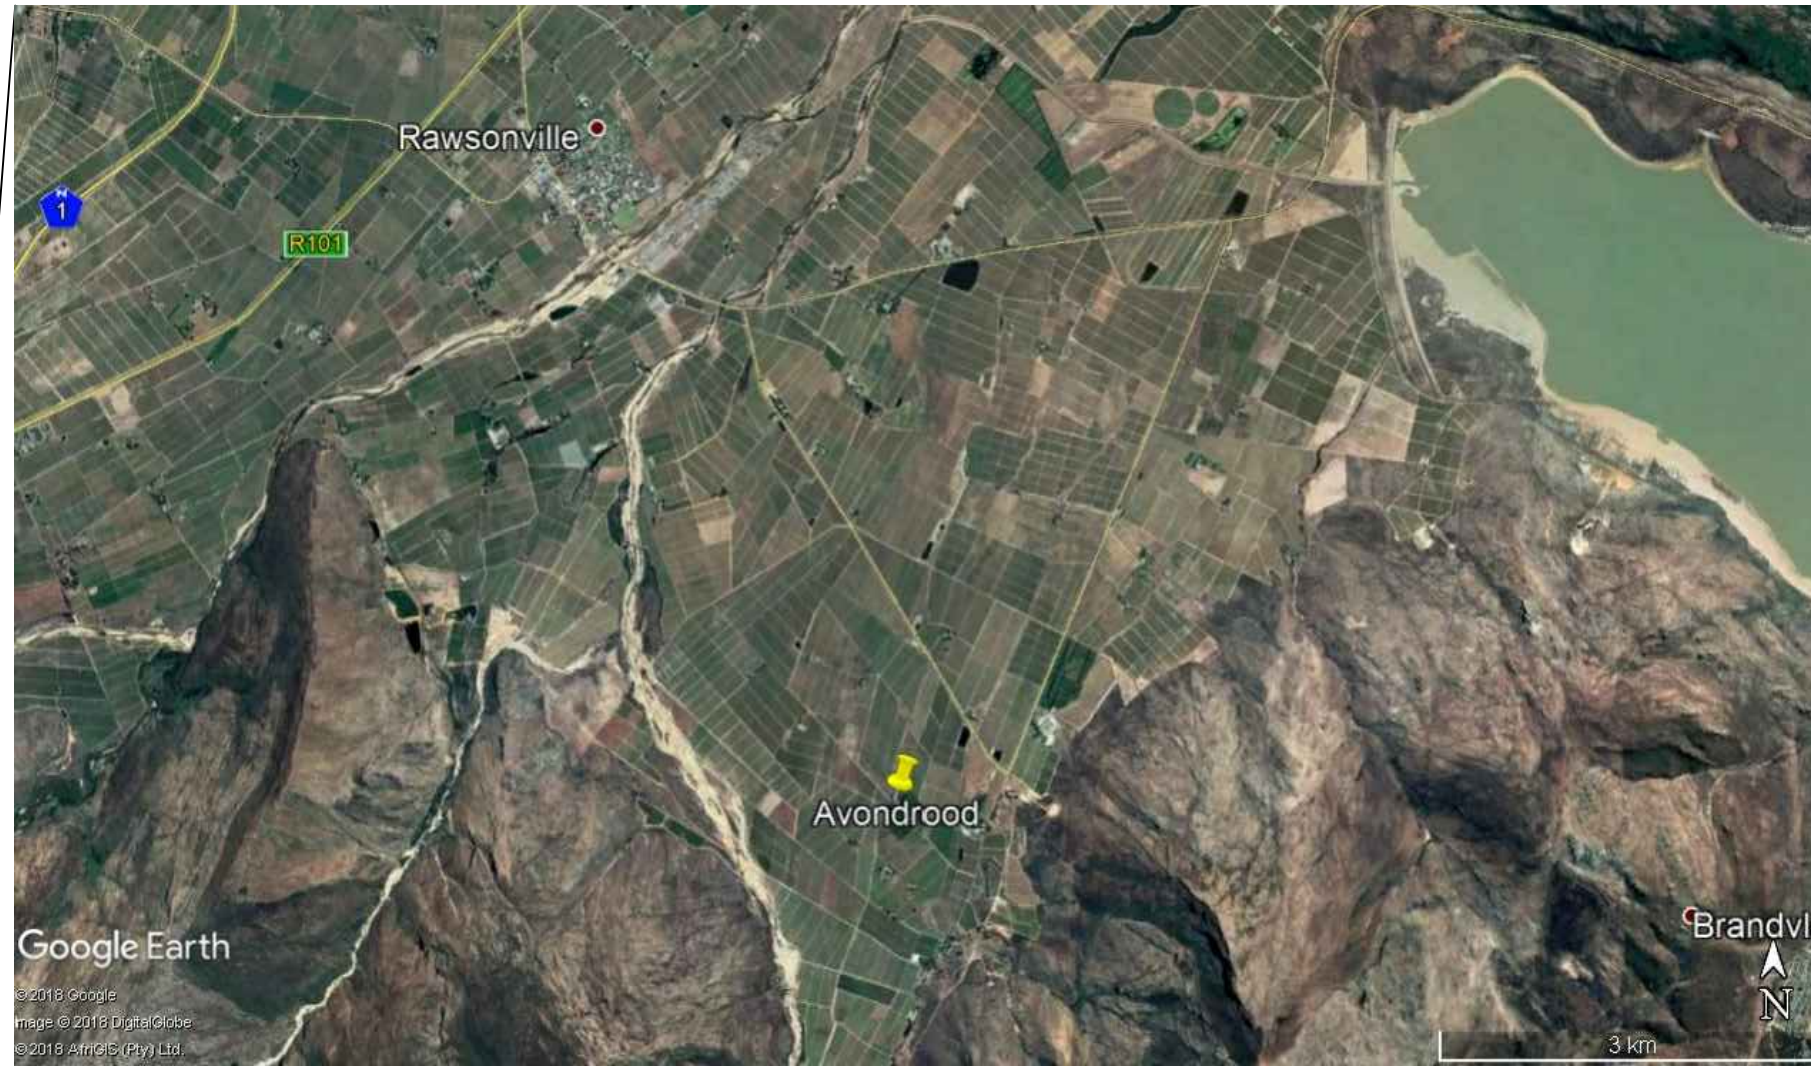

**EAGLE
TOWERS^{SA}**

Site Name & BS Number:
AVONDROOD

Revision:	Date:	Drawn By:	Reason for Revision:
A	11/05/18	T.E.	ISSUED FOR PROPOSAL

NOTES:

Lats: -33.726449° Longs: 19.338050°

Region:
WESTERN CAPE

Property Description:
**FARM 778
WORCESTER RD
RAWSONVILLE**

Project:
**GREENFIELD
25m MONOPOLE
HASL 526m**

Task:	Initial:	Signature:	Date:
Draughtsperson:	T.E.		11/05/18
Design Approval:	T.E.		11/05/18
Technical Approval:			
Approved for Issue:			

Scale: NTS	Drawing Reference:
LOCALITY MAP SHEET 1 OF 4	ETSA-0727 REVISION: A

AVONDROOD



Site Name & BS Number:
AVONDROOD

Revision:	Date:	Drawn By:	Reason for Revision:
A	11/05/18	T.E.	ISSUED FOR PROPOSAL

NOTES:

Lats: -33.726449° Longs: 19.338050°

Region: WESTERN CAPE

Property Description:
FARM 778
WORCESTER RD
RAWSONVILLE

Project:
GREENFIELD
25m MONOPOLE
HASL 526m

Task:	Initial:	Signature:	Date:
Draughtsperson:	T.E.		11/05/18
Design Approval:	T.E.		11/05/18
Technical Approval:			
Approved for Issue:			

Scale: NTS Drawing Reference:
GENERAL LAYOUT SHEET 2 OF 4 ETSA-0727 REVISION: A



Google Earth

© 2018 AfriGIS (Pty) Ltd.
Image © 2018 DigitalGlobe



90 m

AVONDROOD


8001



Site Name & BS Number:
AVONDROOD

Revision:	Date:	Drawn By:	Reason for Revision:
A	11/05/18	T.E.	ISSUED FOR PROPOSAL

NOTES:

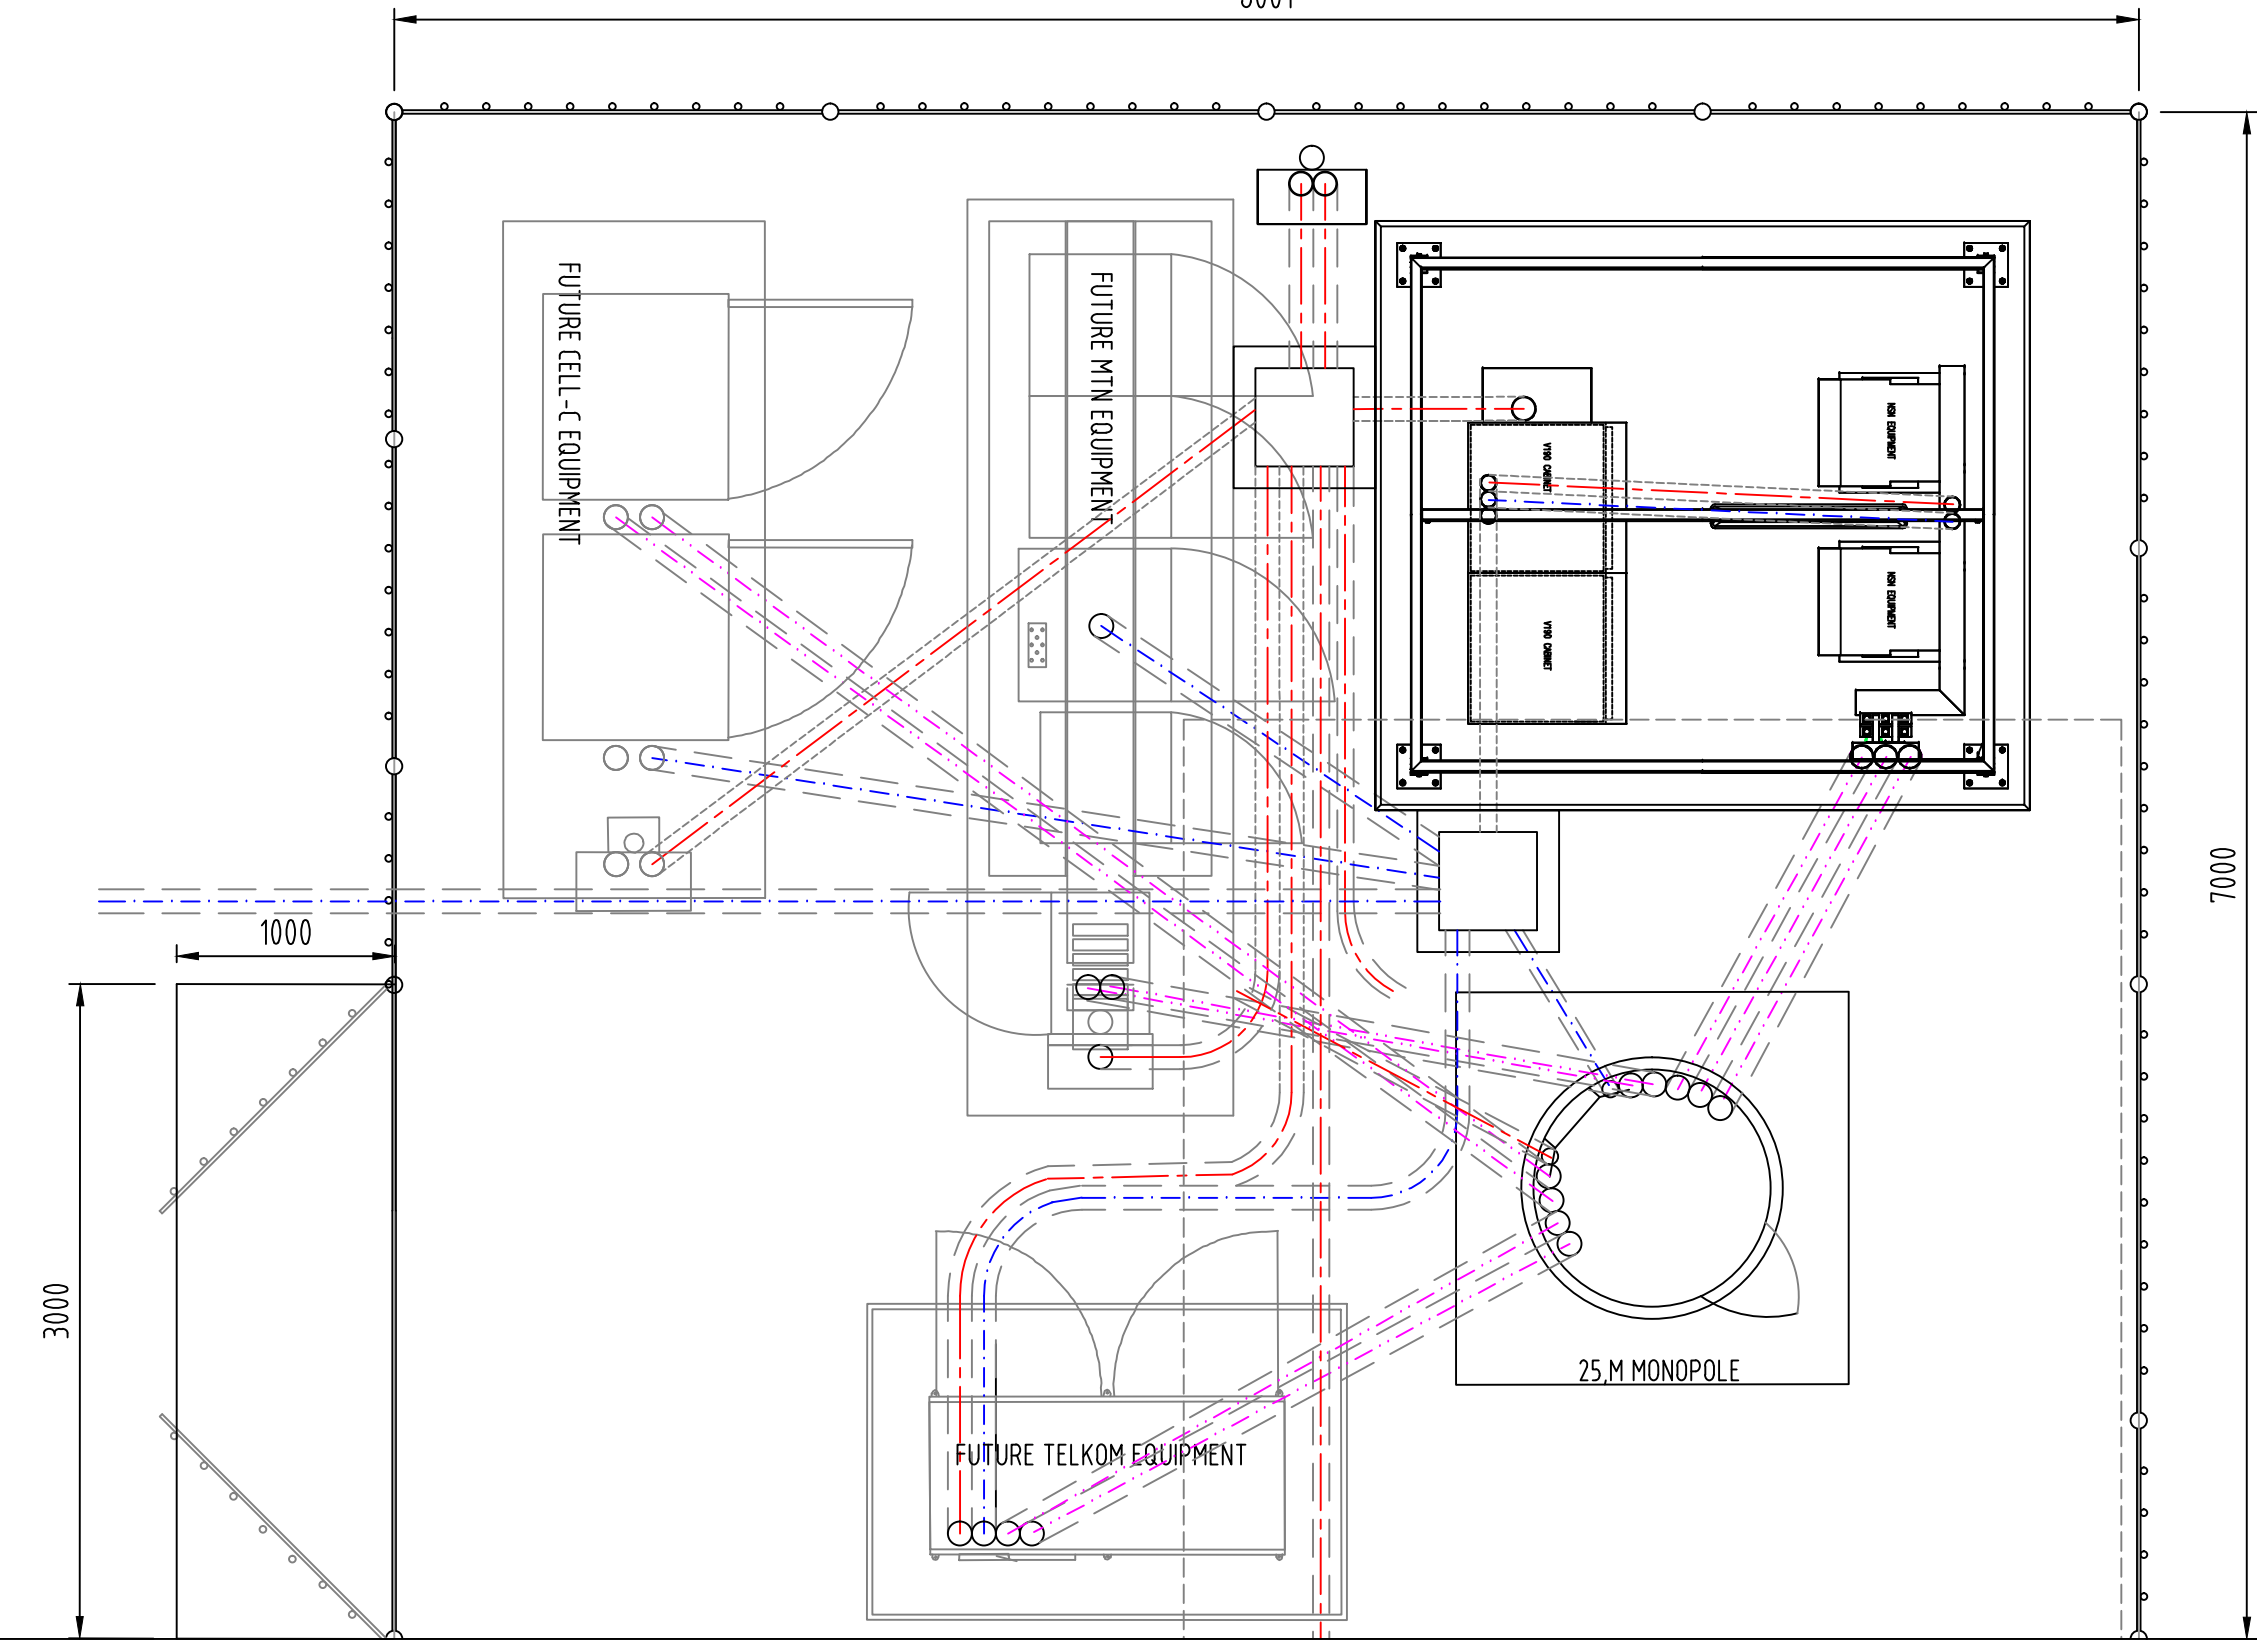


LEGEND

	POWER CABLE
	FEEDER CABLE
	EARTH CABLE
	TRANSMISSION

Lats: -33.726449°	Longs: 19.338050°
Region: WESTERN CAPE	
Property Description: FARM 778 WORCESTER RD RAWSONVILLE	
Project: GREENFIELD 25m MONOPOLE HASL 526m	

Task:	Initial:	Signature:	Date:
Draughtsperson:	T.E.		11/05/18
Design Approval:	T.E.		11/05/18
Technical Approval:			
Approved for Issue:			

Scale: NTS	Drawing Reference:
ACTUAL LAYOUT SHEET 3 OF 4	ETSA-0727 REVISION: A

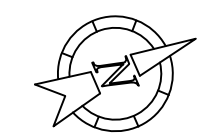

All rights, title and copyright in drawings, design, specification, manuals and technical information prepared for or provided to the supplier by Eagle Towers SA (Pty) Ltd, remains the property of Eagle Towers SA (Pty) Ltd, and are provided to the supplier in confidence. The supplier shall hold such information and design in confidence and shall not reproduce, divulge to others or use purposes other than in fulfillment of Eagle Towers SA (Pty) Ltd. Drawings that do not have a signed, official, red ink stamp, are not valid for manufacturing or construction and therefore no responsibility will be accepted for their authenticity.

AVONDROOD



Site Name & BS Number:
AVONDROOD

Revision:	Date:	Drawn By:	Reason for Revision:
A	11/05/18	T.E.	ISSUED FOR PROPOSAL

NOTES:

Lats: -33.726449° Longs: 19.338050°


Region: WESTERN CAPE

Property Description:
FARM 778
WORCESTER RD
RAWSONVILLE

Project:
GREENFIELD
25m MONOPOLE
HASL 526m

Task:	Initial:	Signature:	Date:
Draughtsperson:	T.E.		11/05/18
Design Approval:	T.E.		11/05/18
Technical Approval:			
Approved for Issue:			

Scale: NTS Drawing Reference:
ELEVATION SHEET 4 OF 4 ETSA-0727 REVISION: A

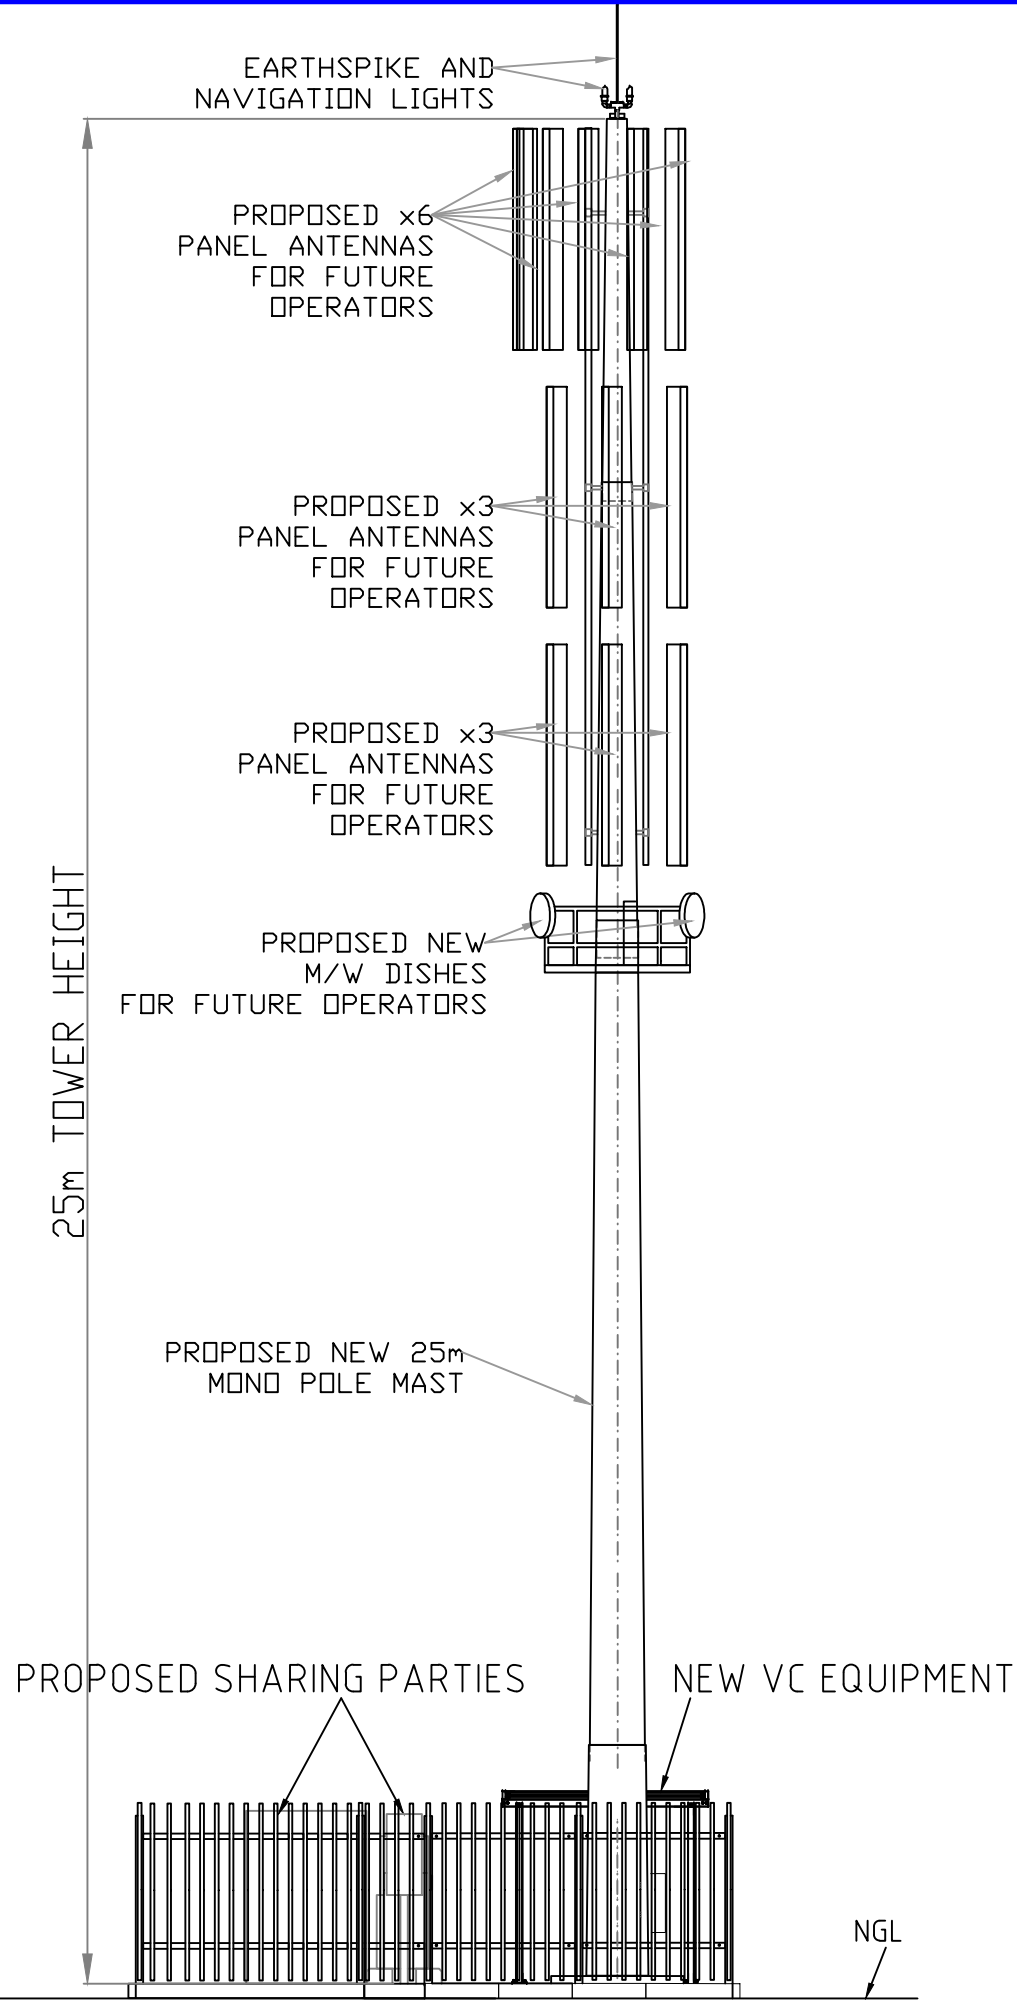

All rights, title and copyright in drawings, design, specification, manuals and technical information prepared for or provided to the supplier by Eagle Towers SA (Pty) Ltd, remains the property of Eagle Towers SA (Pty) Ltd, and are provided to the supplier in confidence. The supplier shall hold such information and design in confidence and shall not reproduce, divulge to others or use purposes other than in fulfillment of Eagle Towers SA (Pty) Ltd. Drawings that do not have a signed, official, red ink stamp, are not valid for manufacturing or construction and therefore no responsibility will be accepted for their authenticity.