




PLAN AANSIG
SCALE 1:100

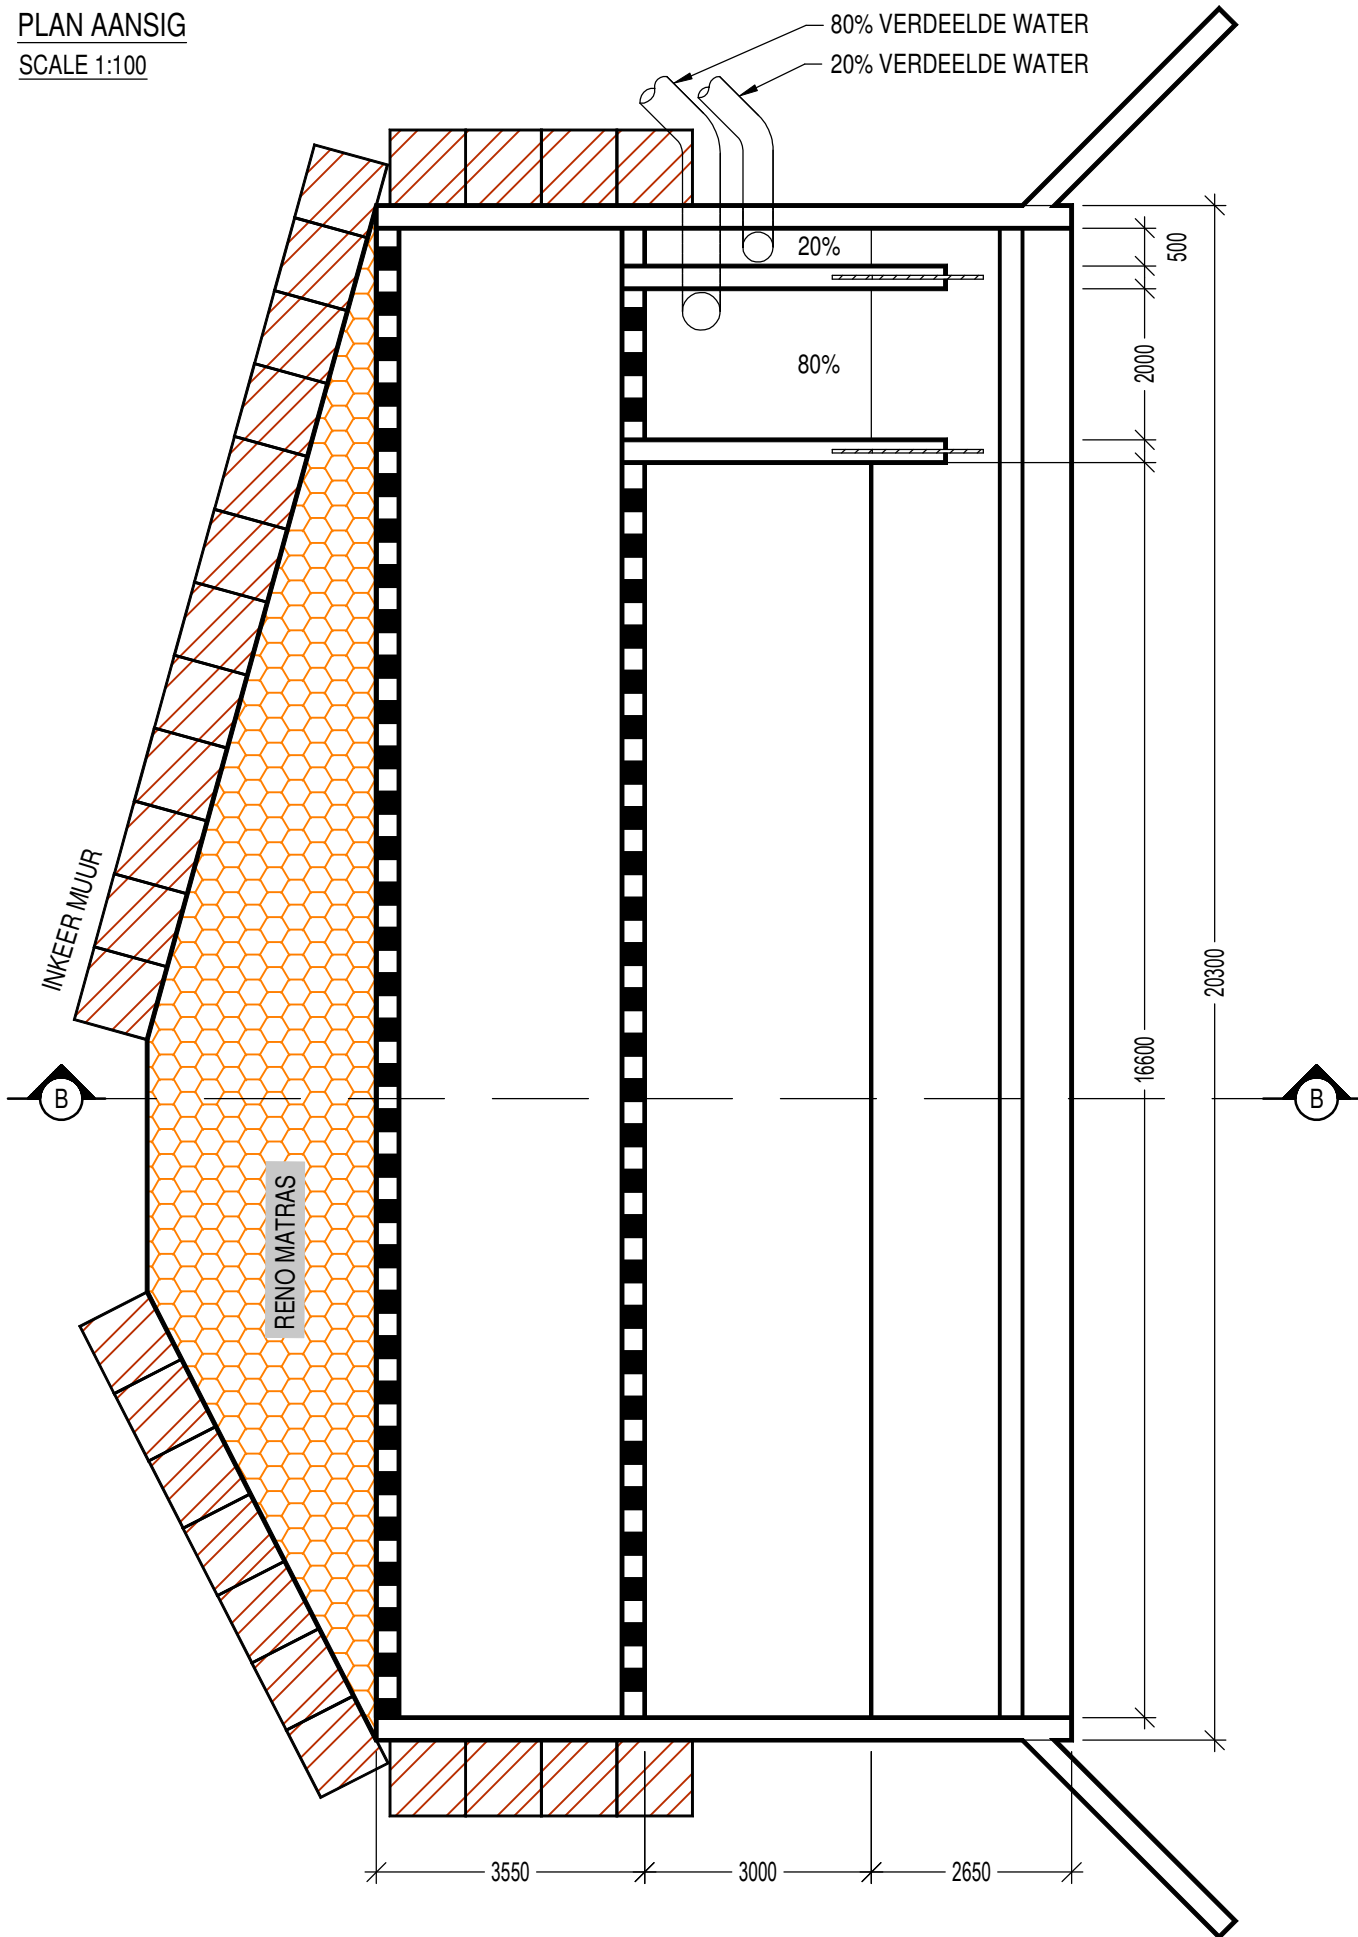


KONTOERPLAN
SKAAL 1:500

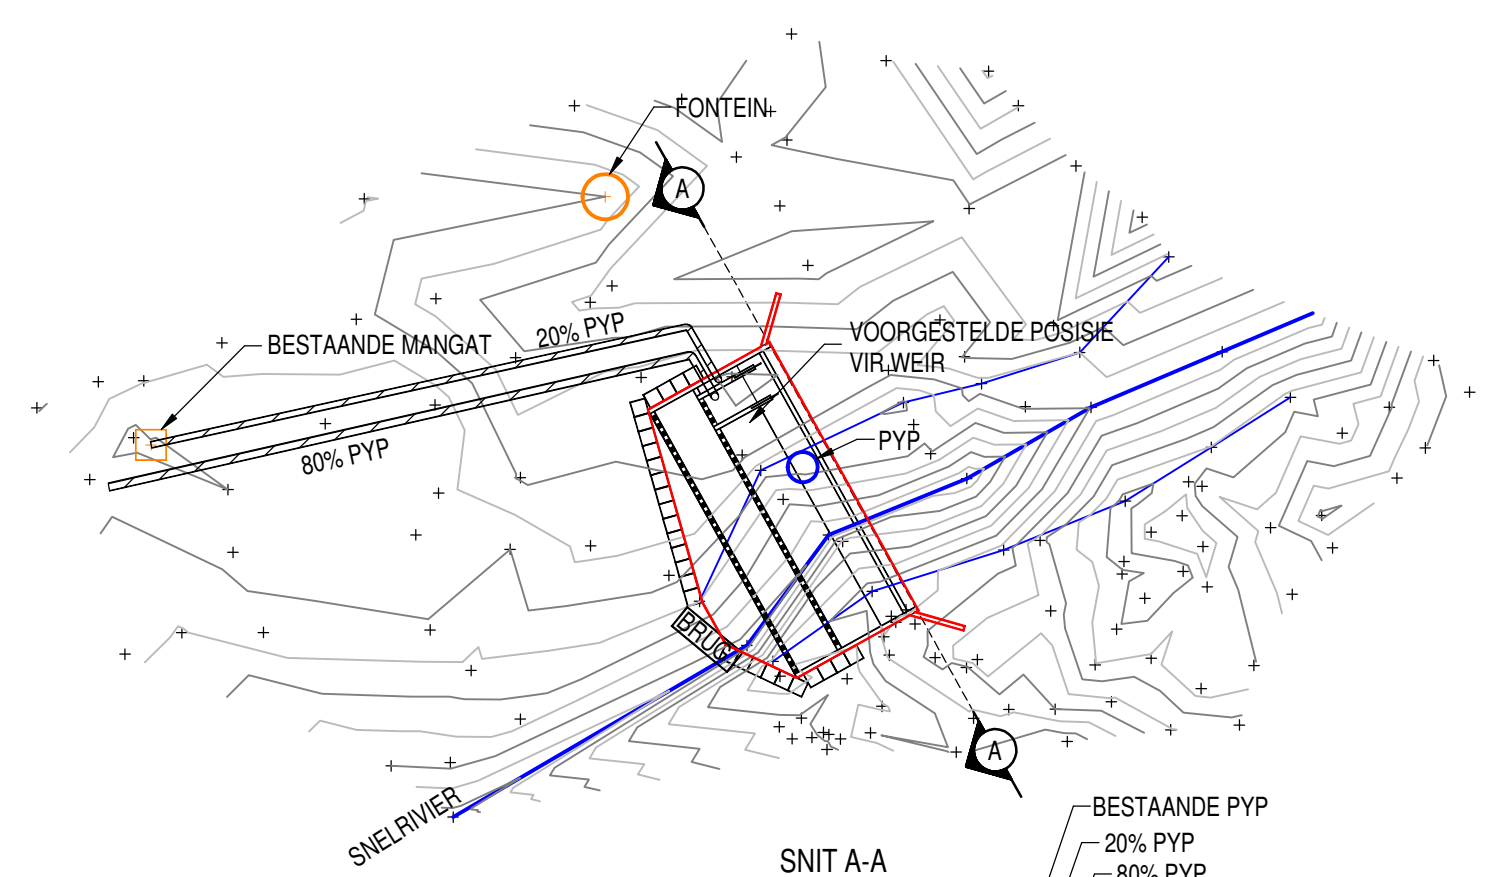

SNIT A-A
SKAAL 1:500

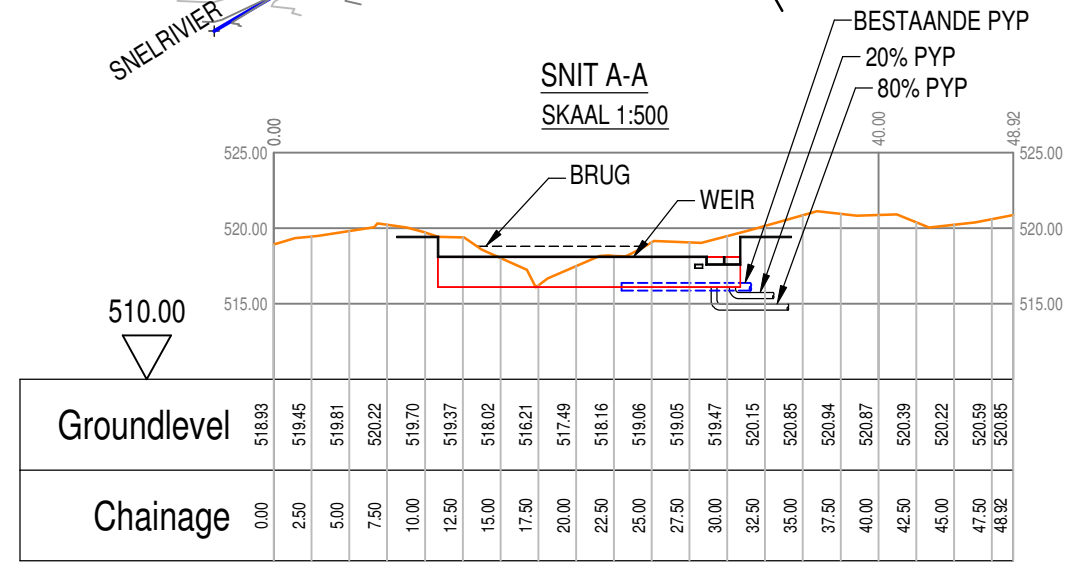

SNIT B-B
SCALE 1:100

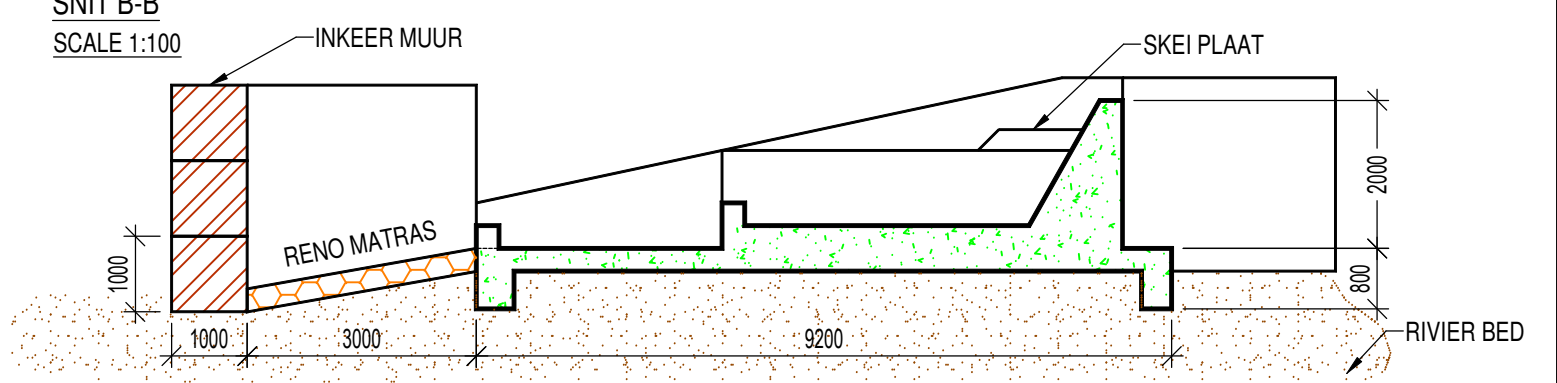

SAREL BESTER ENGINEERS
Consulting Civil Engineers
Architectural Service

Date: 24/11/2017

MC BESTER
Pr. Eng. No. 15542CE/17099; 1654CAP/12119
P.O. Box 21, Lyell Street 62, CERES, 6835
Ph: 023-312 2017 * Fax: 023-312 3802
e-mail: admin@sbel.co.za

KLIENT:
Darlingbrug- Wagenboomsrivier Besproeiingsrade
Posbus 6
TULBAGH
6820

PROJEK:
VOORGESTELDE WATERVERDELING- EN UITKEER
STRUKTUUR IN DIE SNELREVIER, RESTANT GED. 2 VAN
PLAAS 602, WORCESTER

DETAIL:
Kontoerplan: Konsep Uitlegte en Detail

© KOPIEREG VOORBEHOU - 2017				A3
GETEKEN R van der Merwe	DATUM NOV. 2017	SKAAL soos getoon	VEL 1 van 2	
OPGEMEET R van der Merwe Steven Le Roux	ONTWERP Sarel Bester Ingenieurs	TEK. NO. 1724-07	HER.	