

## Appendix B – Site Plan

## Appendix B1 – Preferred Alternative Layout (Alternative 1)



# Alternative 1 (preferred alternative):



## Appendix B1a – Preferred Alternative Stormwater and Sewage Network Layout



Alternative 1 (preferred alternative):

# Calcutta Proposed Stormwater and Sewage Management Plan Layout



1:2500



**CALCUTTA  
MEMORIAL PARK**

DWG # 509-C4: 28-02-2019


OvP Associates . Landscape Architects  
021 462 1262  
C.K Rumboll & Partners . Town Planners  
022 482 1846

## Appendix B2 – Alternative 2 Layout



Alternative 2 (not preferred):

# Calcutta Public Cemetery and Memorial Park

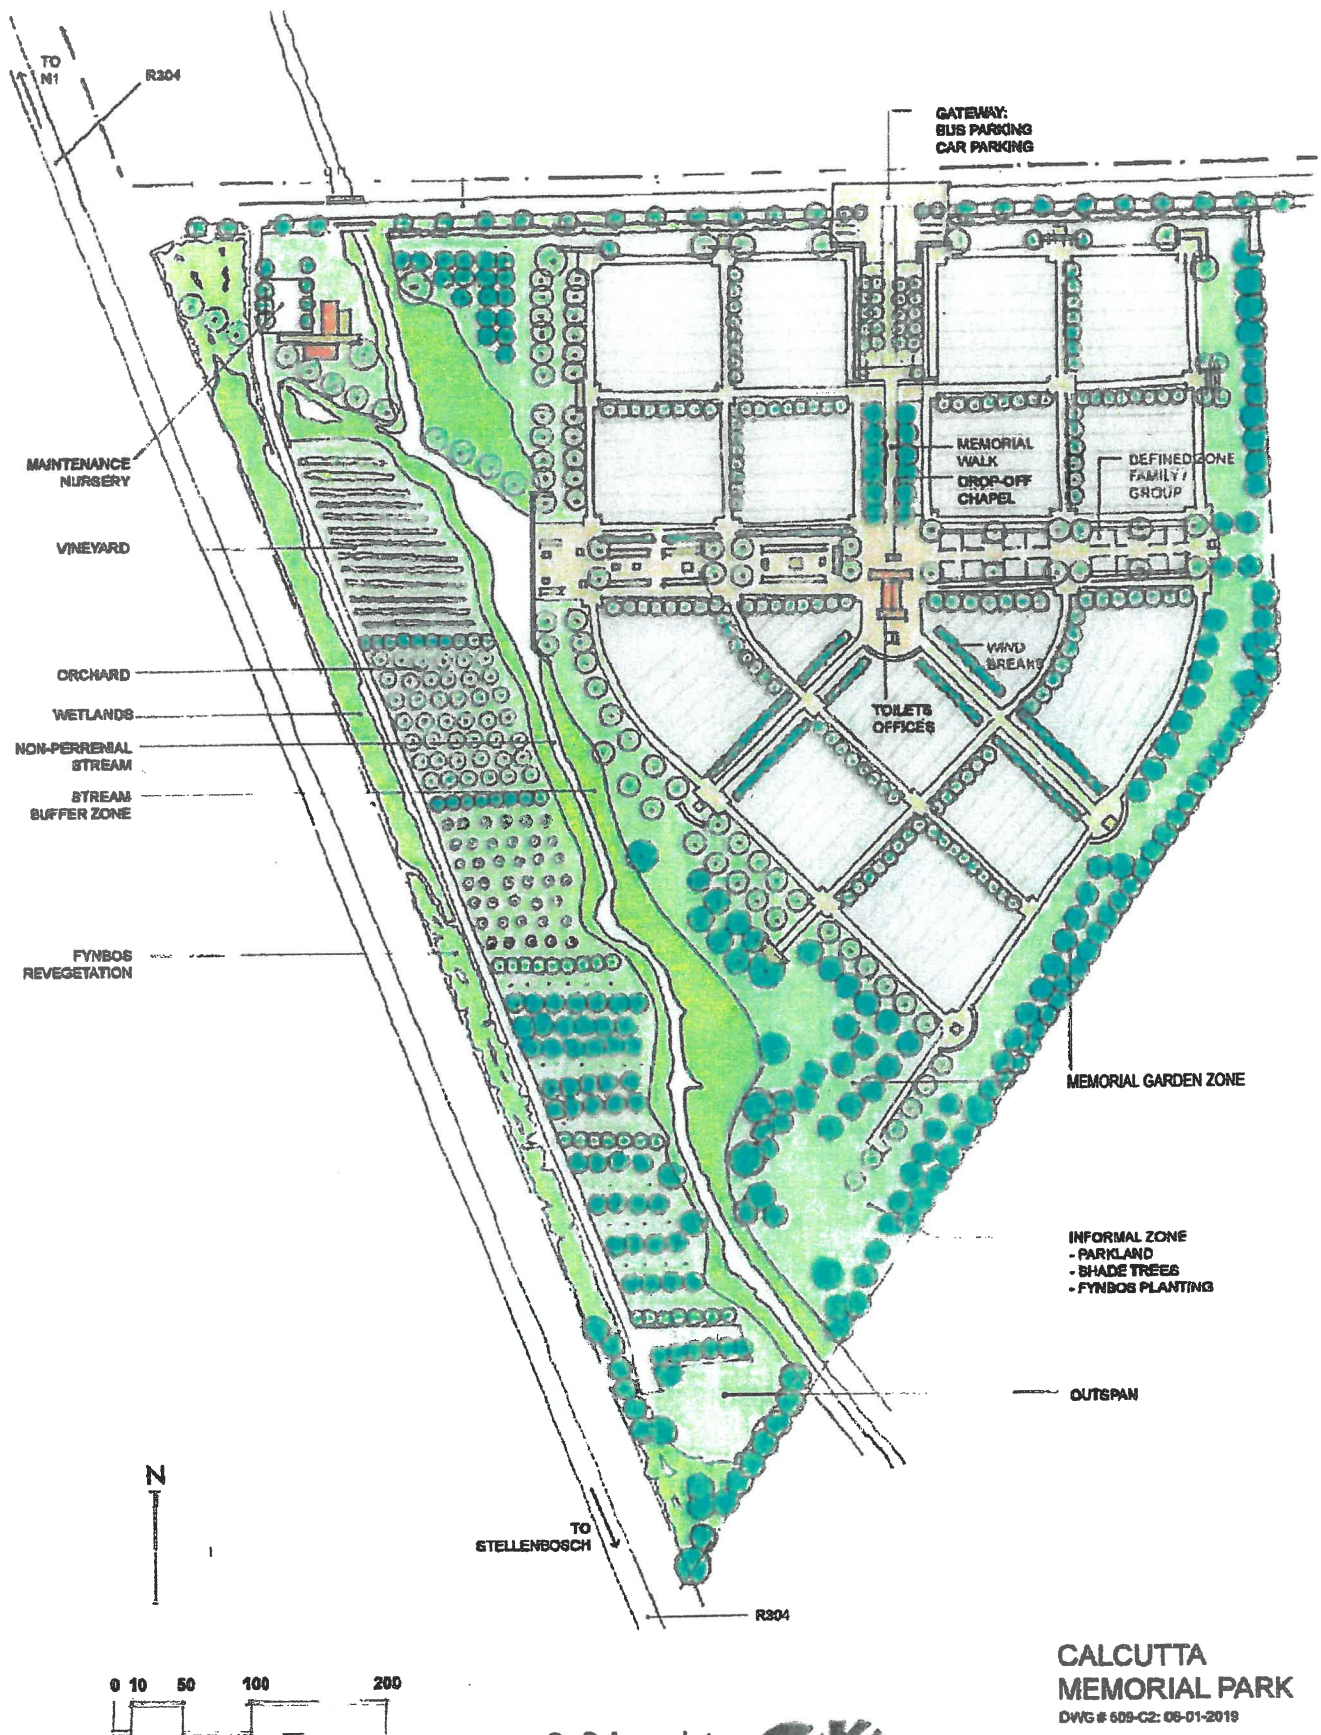

OvP Associates

LANDSCAPE ARCHITECTS  
architects | environmental planners



**CALCUTTA  
MEMORIAL PARK**

DWG # 609-C2: 06-01-2019

OvP Associates . Landscape Architects  
021 462 1262  
C.K Rumboll & Partners . Town Planners  
022 482 1845

## Appendix B2a – Alternative 2 Stormwater and Sewage Network Layout



Alternative 2 (not preferred):

# Calcutta Proposed Stormwater and Sewage Plan



CALCUTTA  
MEMORIAL PARK  
DWG # 509-C2: 06-01-2019



## Appendix B3 – Alternative 3 (Concept 1: Landscaping Plan)




Alternative 3 (not preferred):


## Calcutta Concept Plan (initial landscape drawing)



Appendix B4 – Schematic Layout Plan of Sewage/Effluent Treatment and  
Stormwater Polishing Plants



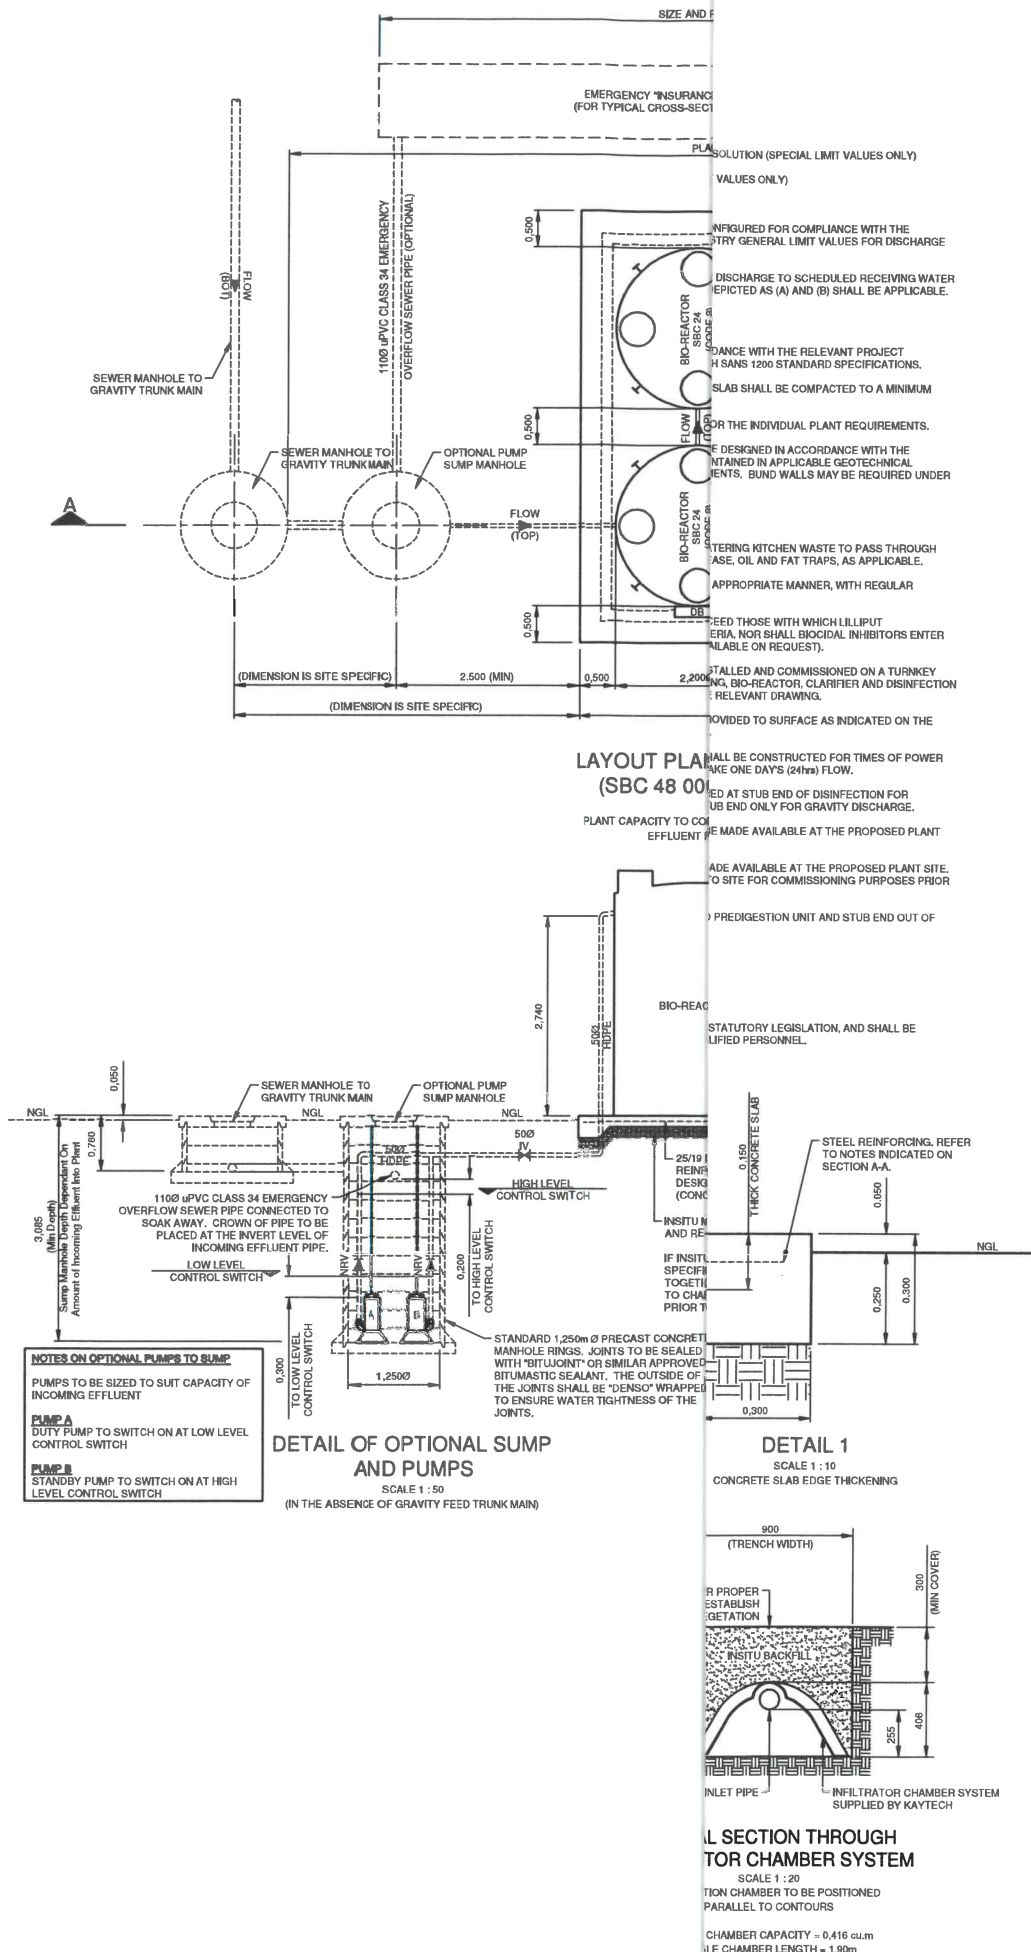

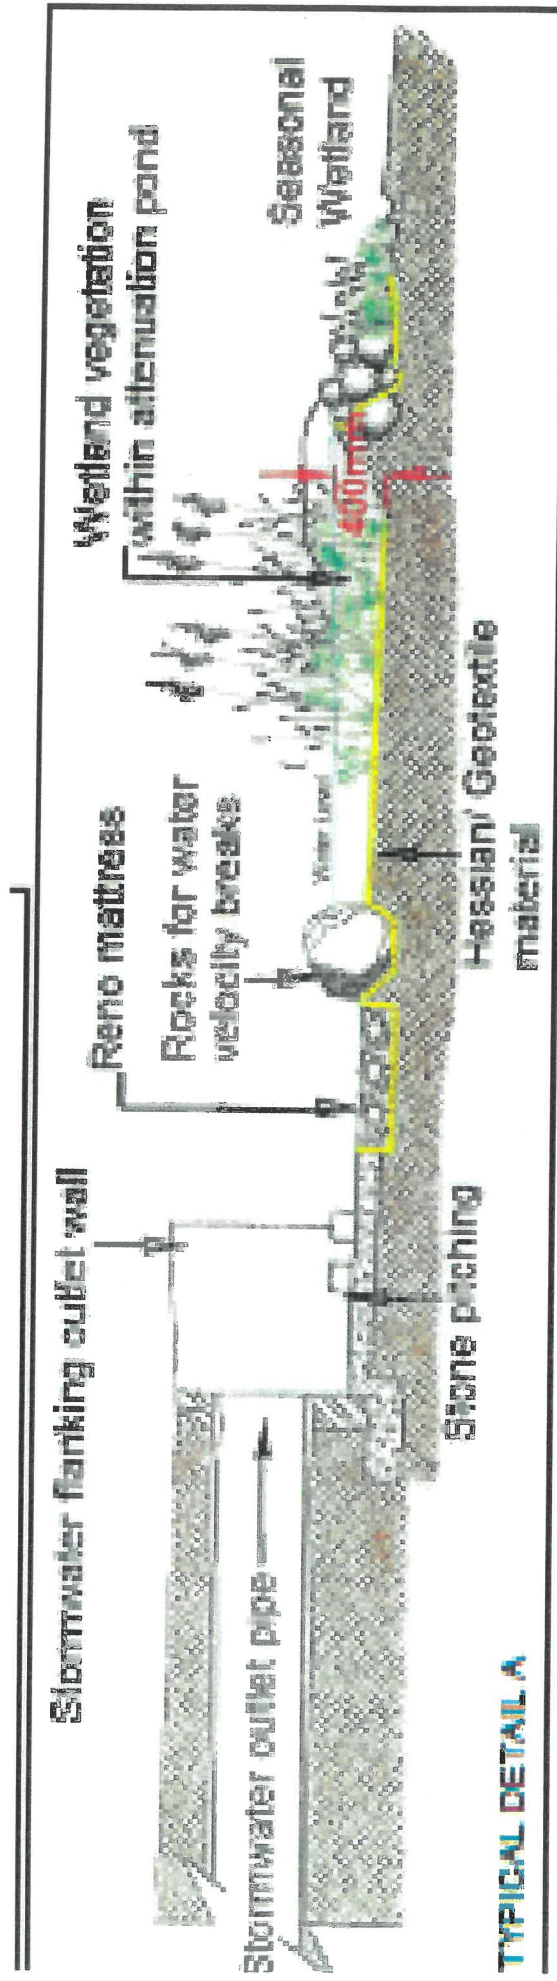

**TYPICAL DETAIL A**