


DAM CONTOUR PLAN
SCALE 1 : 2000

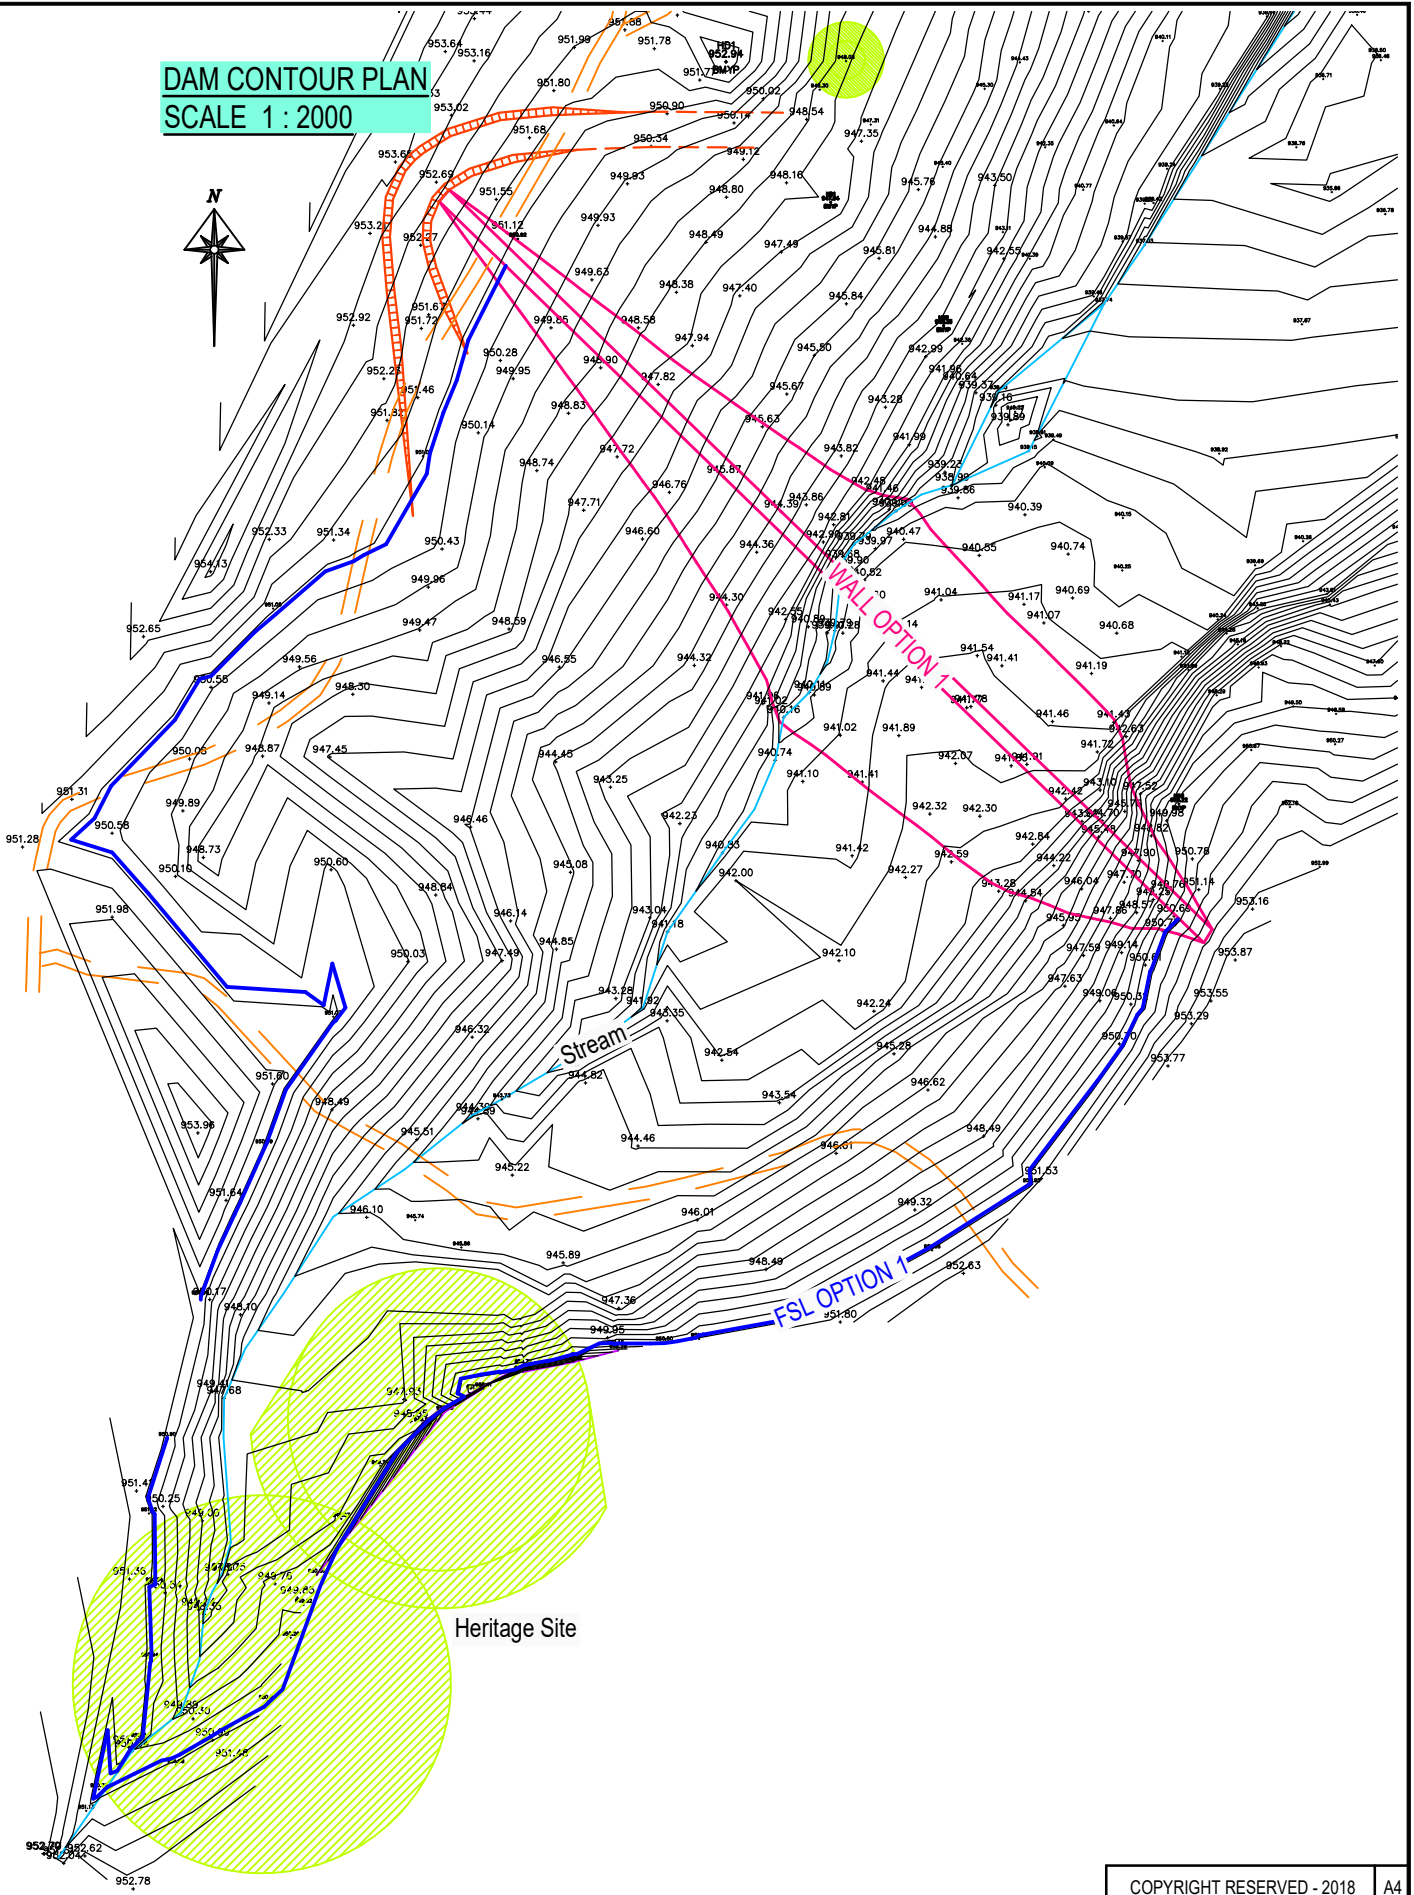

COPYRIGHT RESERVED - 2018		A4
SCALE	DATE	
1 : 2000	NOV. 2018	
DRAWN	DWG. NR.	
SC Hartzenberg	1618-OPT1	

SAREL BESTER
Consulting Civil Engineers
Architectural Service

Date: 14/11/2018

MC BESTER
Pr Eng., B. Eng. MSA(ICE-91059), MSA(CAP-T)1218
P.O. Box 21, CERES 6835
Ph. 023-312 2017 * Fax. 023-312 3802
e-mail: admin@sbri.co.za

CLIENT:
Harmony Trust
P.O. Box 415
CERES
6835

PROJECT: **PROPOSED NEW HARMONY 266 DAM**
ON THE FARM HOUDENBEK,
KOUEBOKKEVELD, CERES

DETAIL:
Contour Layout Plan