


DAM CONTOUR PLAN
SCALE 1 : 2000

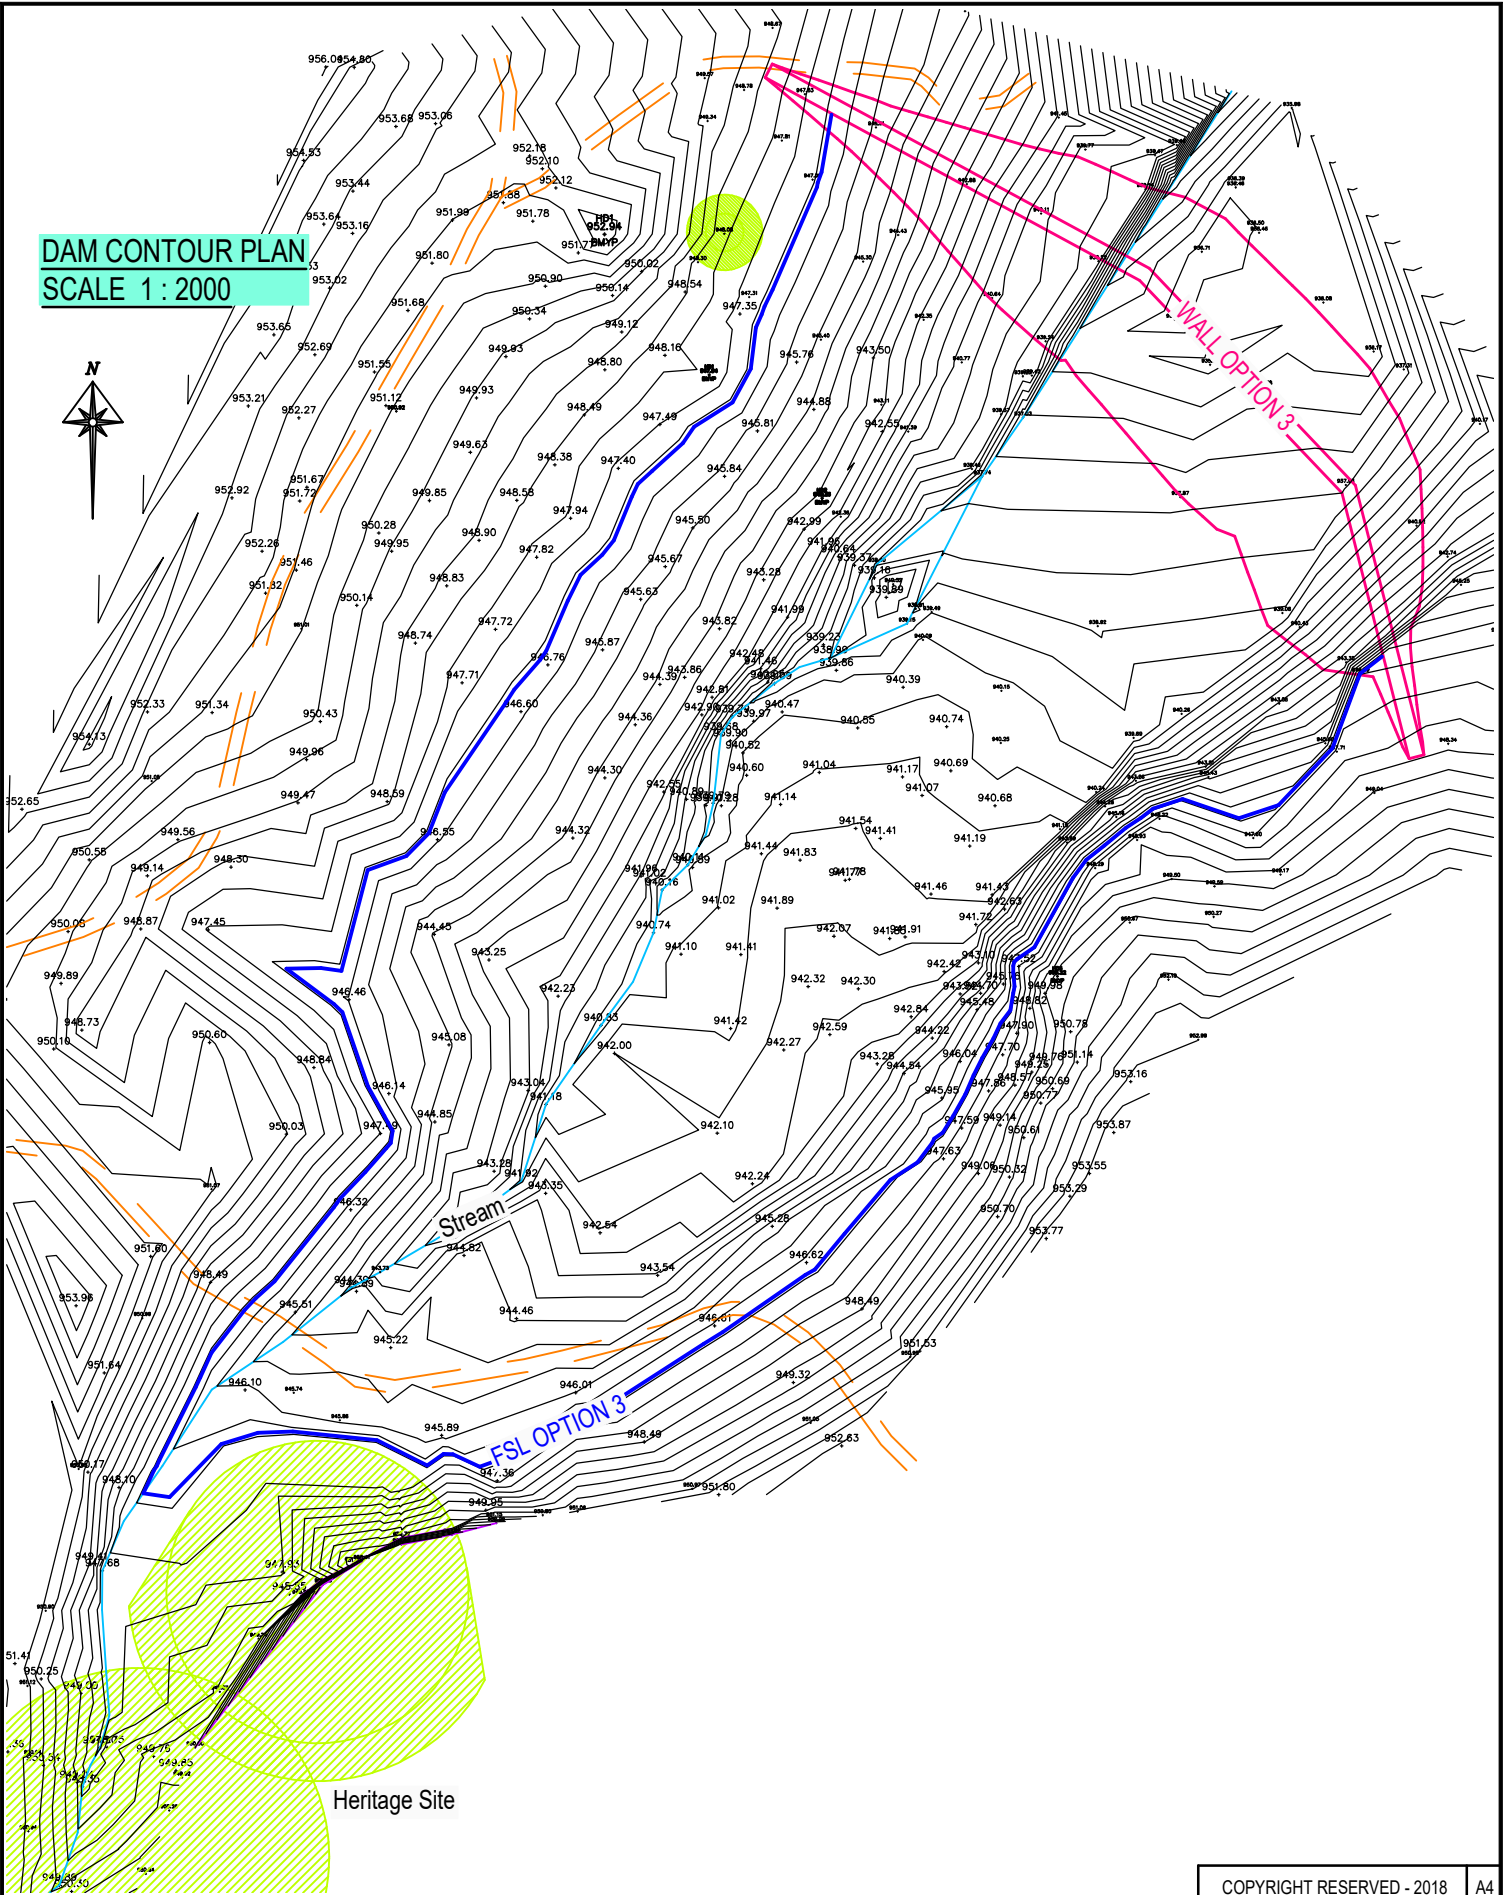

COPYRIGHT RESERVED - 2018		A4
SCALE	DATE	
1 : 2000	NOV. 2018	
DRAWN	DWG. NR.	
SC Hartzenberg	1618-OPT3	

SAREL BESTER
 Consulting Civil Engineers
 Architectural Service

Date: 14/11/2018

MC BESTER
 Pr Eng., B. Eng. MINORCE-91058, MSA-CAP:11218
 P.O.Box 21, CERES, 6835
 Ph. 023-312 2017 * Fax. 023-312 3802
 e-mail: admin@sbrl.co.za

CLIENT:
 Harmony Trust
 P.O. Box 415
 CERES
 6835

PROJECT: PROPOSED NEW HARMONY 266 DAM
 ON THE FARM HOUDENBEK,
 KOUEBOKKEVELD, CERES

DETAIL:
 Contour Layout Plan