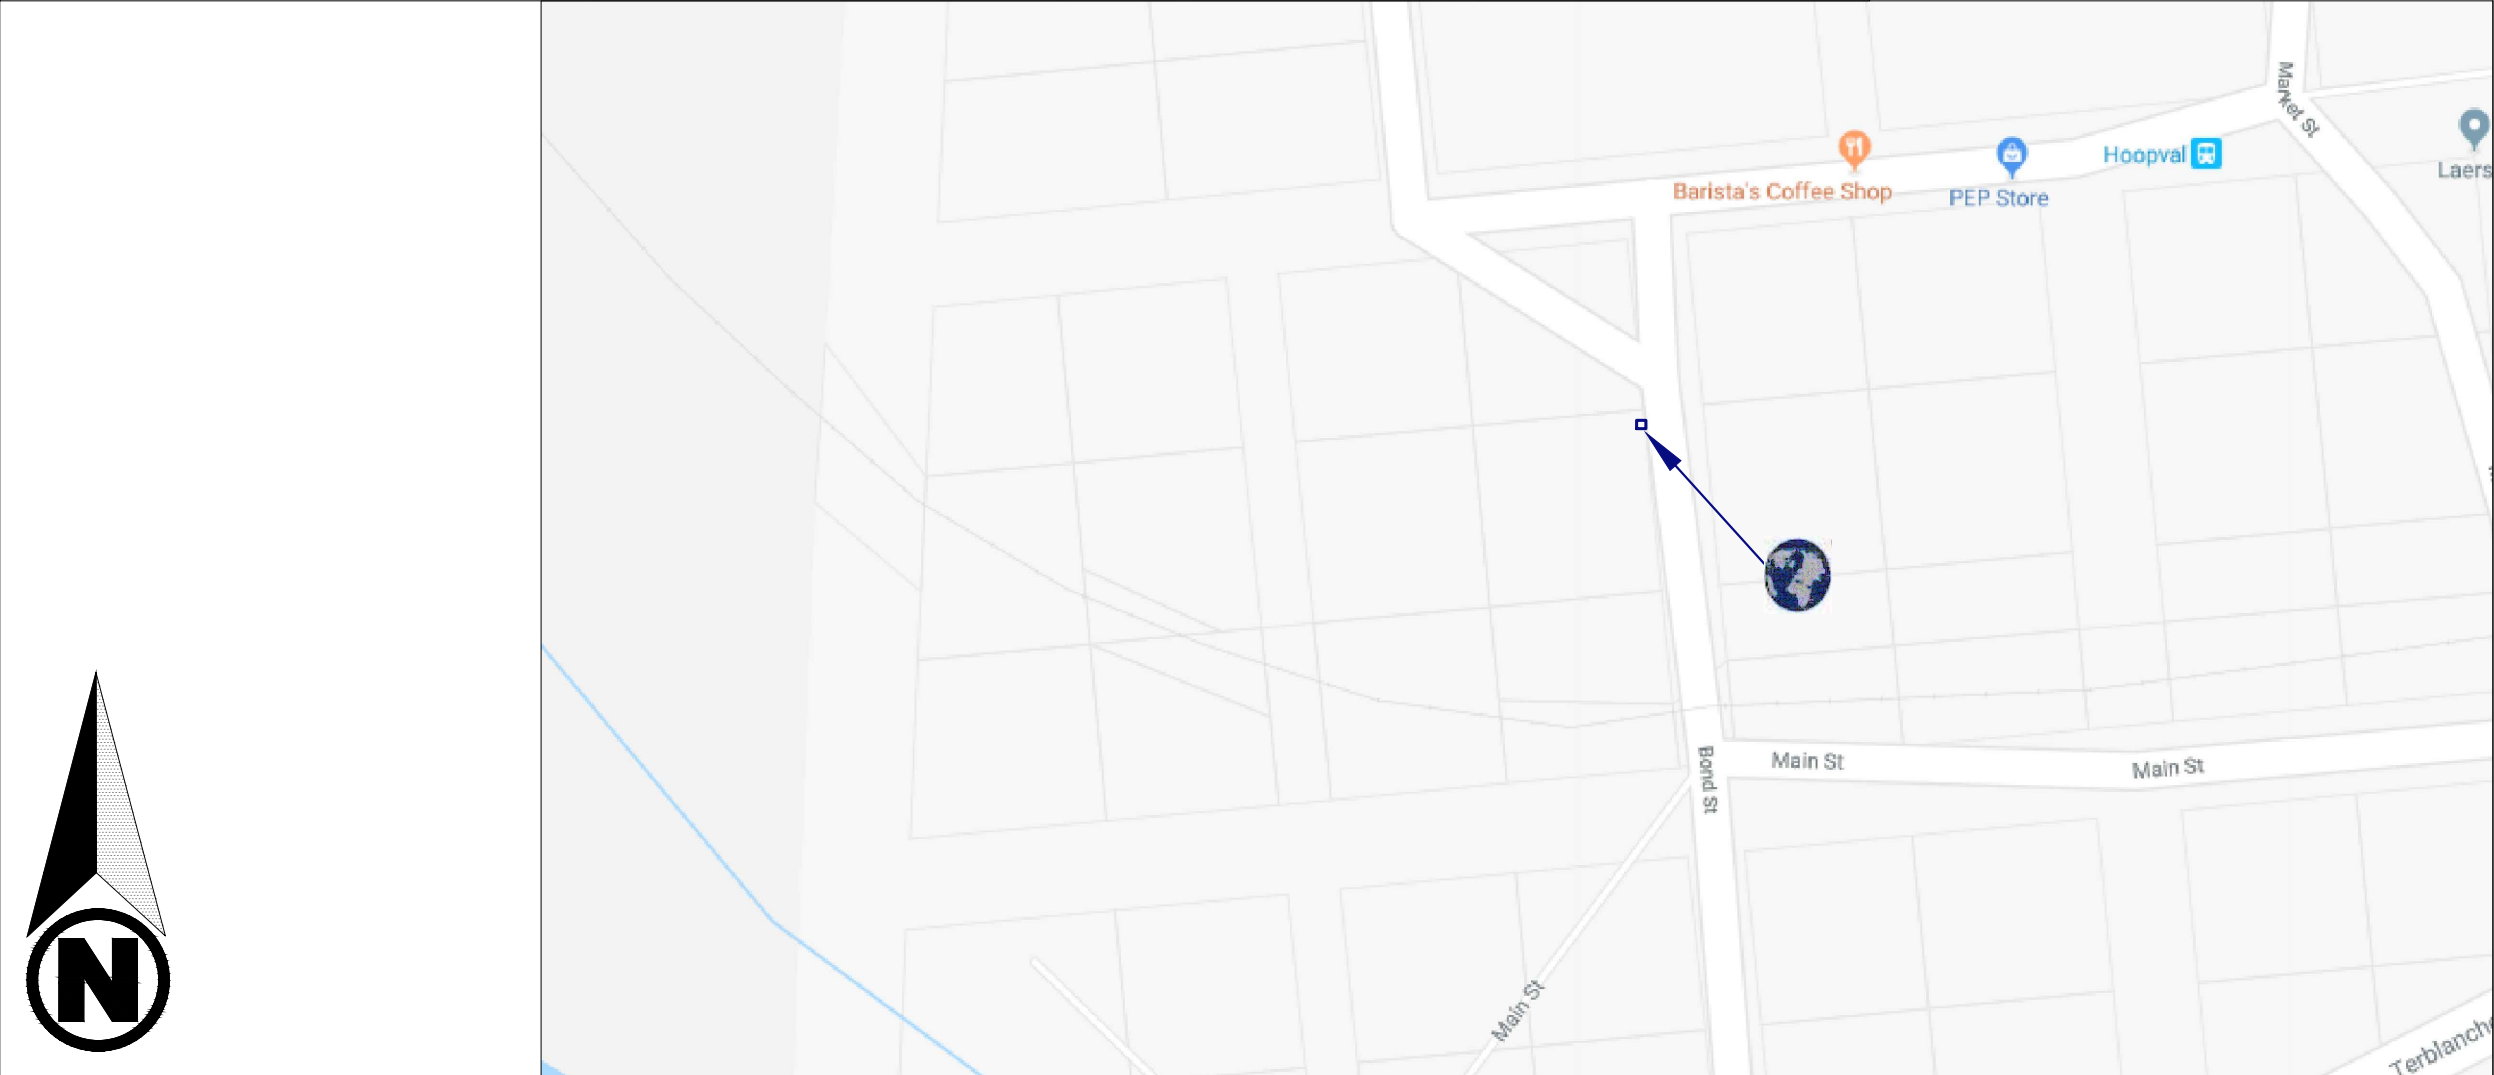
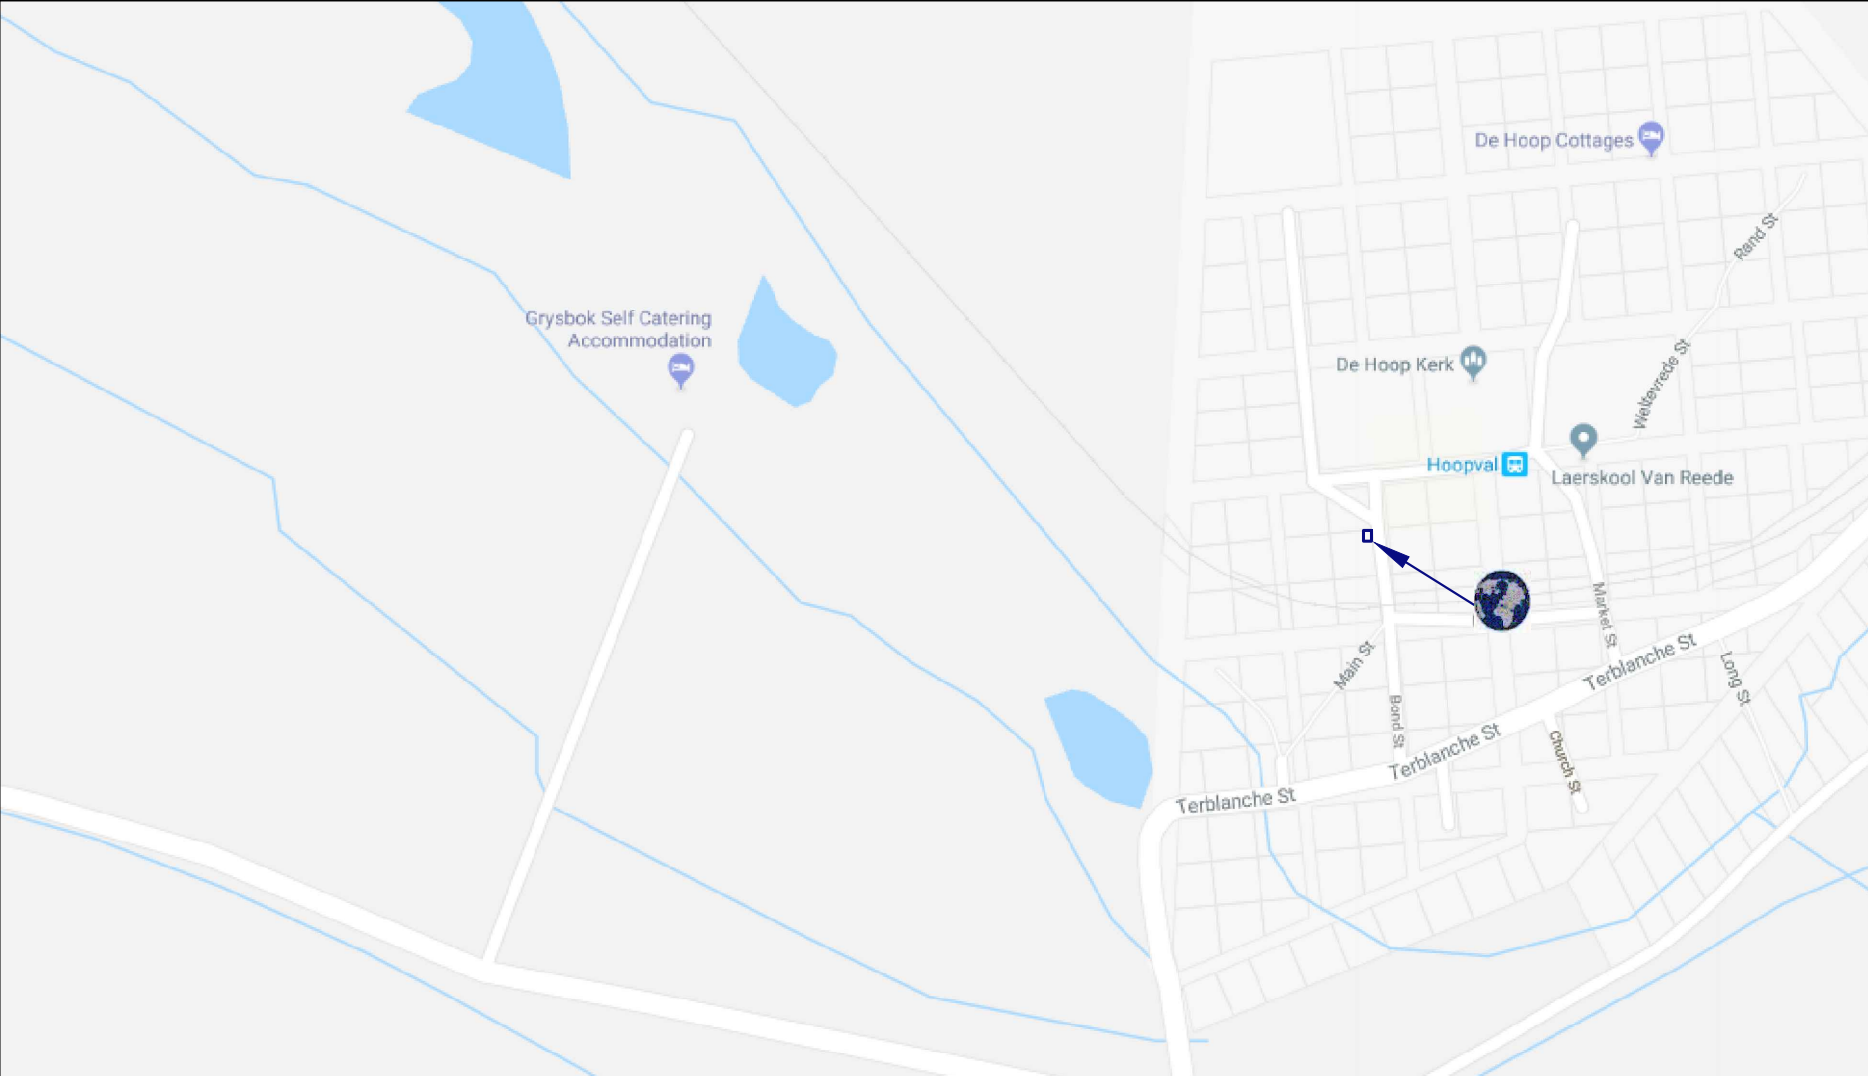


ATLAS TOWER (PTY)LTD
REGISTRATION NUMBER: 2014/077051/07
BUSINESS ADDRESS: 1267 PRETORIUS STREET, HADEFIELDS
BLOCK D, HATFIELD, PRETORIA.
WWW.ATLASTOWER.CO.ZA

SITE NAME:
DE HOOP

SITE NUMBER:
ATEC393

REV	DATE	DESCRIPTION
00	2018/04/16	FIRST ISSUE PROPOSED SITE

NOTES:

STRICTLY COMPANY CONFIDENTIAL

PROPERTY DESCRIPTION:
ERF 90, DE HOOP
WESTERN CAPE

COORDINATES: -33.6076° 22.0441°	AMSL:
---------------------------------------	-------

PROJECT:
PROPOSED TELECOMMUNICATION BASE STATION 8M X 8M
WITH A 35M MONOPOLE TOWER
FOR ATLAS TOWER (PTY)LTD

ADDRESS:
PLOT 90, DE HOOP
WESTERN CAPE

CONTRACTOR



SCALE:NTS	A3	REF No:TELCO
-----------	----	--------------

LOCALITY MAP
DRAWING:SHEET I



General Plan H.39.


Deducted, N^o 543.

23rd March 1910

(Sgd) W.P. Murray

Registry Surveyor and Examiner.

449/15

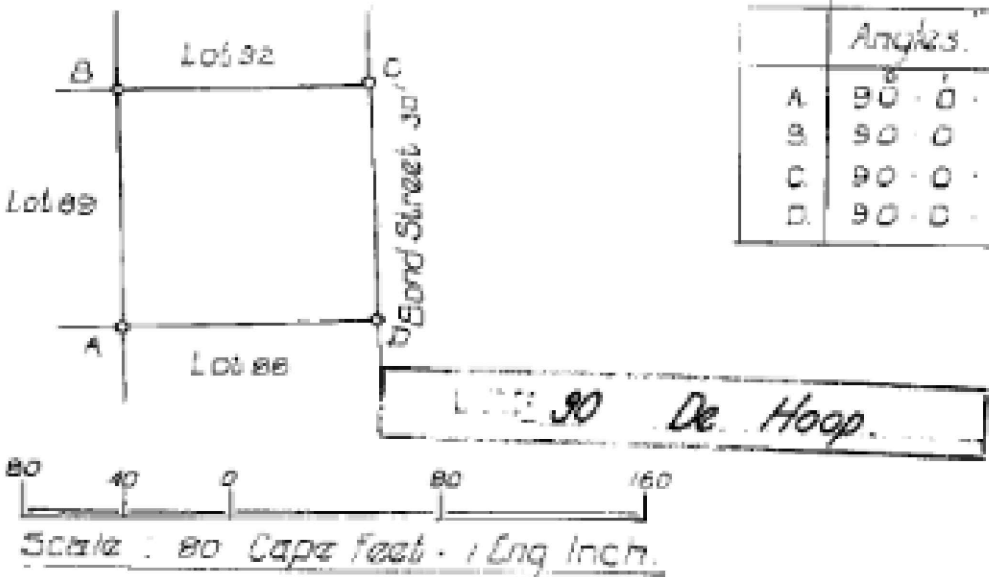

The above diagram A.B.C.D. represents 69 Sq. Rods
1459 feet of Land, situate in the Township of De Hoop,
Division of Dordrecht, being Lot 90 a portion of Lot B of
lots 3, 5, B 9, 12 and 14 of the farm De Dam, transferred
to The Kerkeraad of the Dutch Reformed Church of
Dordrecht, on the 30th November 1908

Bounded N by Lot 92

E by Bond Street 30 ft wide

S by Lot 88

W by Lot 89.

Surveyed and beaconed by me according to Regulations
(Sgd) P.A.H. Melville.

Govt. Land Surveyor

Nov 1908

Copied from the diagram relating to

ATLAS
TOWER
USA • INTERNATIONAL

ATLAS TOWER (PTY)LTD
REGISTRATION NUMBER: 2014/077051/07
BUSINESS ADDRESS: 1267 PRETORIUS STREET, HADEFIELD
BLOCK D, HATFIELD, PRETORIA.
WWW.ATLASTOWER.CO.ZA

SITE NAME:
DE HOOP

SITE NUMBER:
ATEC393

REV	DATE	DESCRIPTION
00	2018/04/16	FIRST ISSUE PROPOSED SITE

NOTES:

STRICTLY COMPANY CONFIDENTIAL

PROPERTY DESCRIPTION:
ERF 90, DE HOOP
WESTERN CAPE

COORDINATES:
-33.6076°
22.0441°

AMSL:

PROJECT:
PROPOSED TELECOMMUNICATION BASE STATION 8M x 8M
WITH A 35M MONOPOLE TOWER
FOR ATLAS TOWER (PTY)LTD


ADDRESS:
PLOT 90, DE HOOP
WESTERN CAPE

CONTRACTOR

TELCO
LEASING CONSULTANTS

SCALE:NTS A3 REF No:TELCO

CADASTRAL INFO
DRAWING:SHEET 2

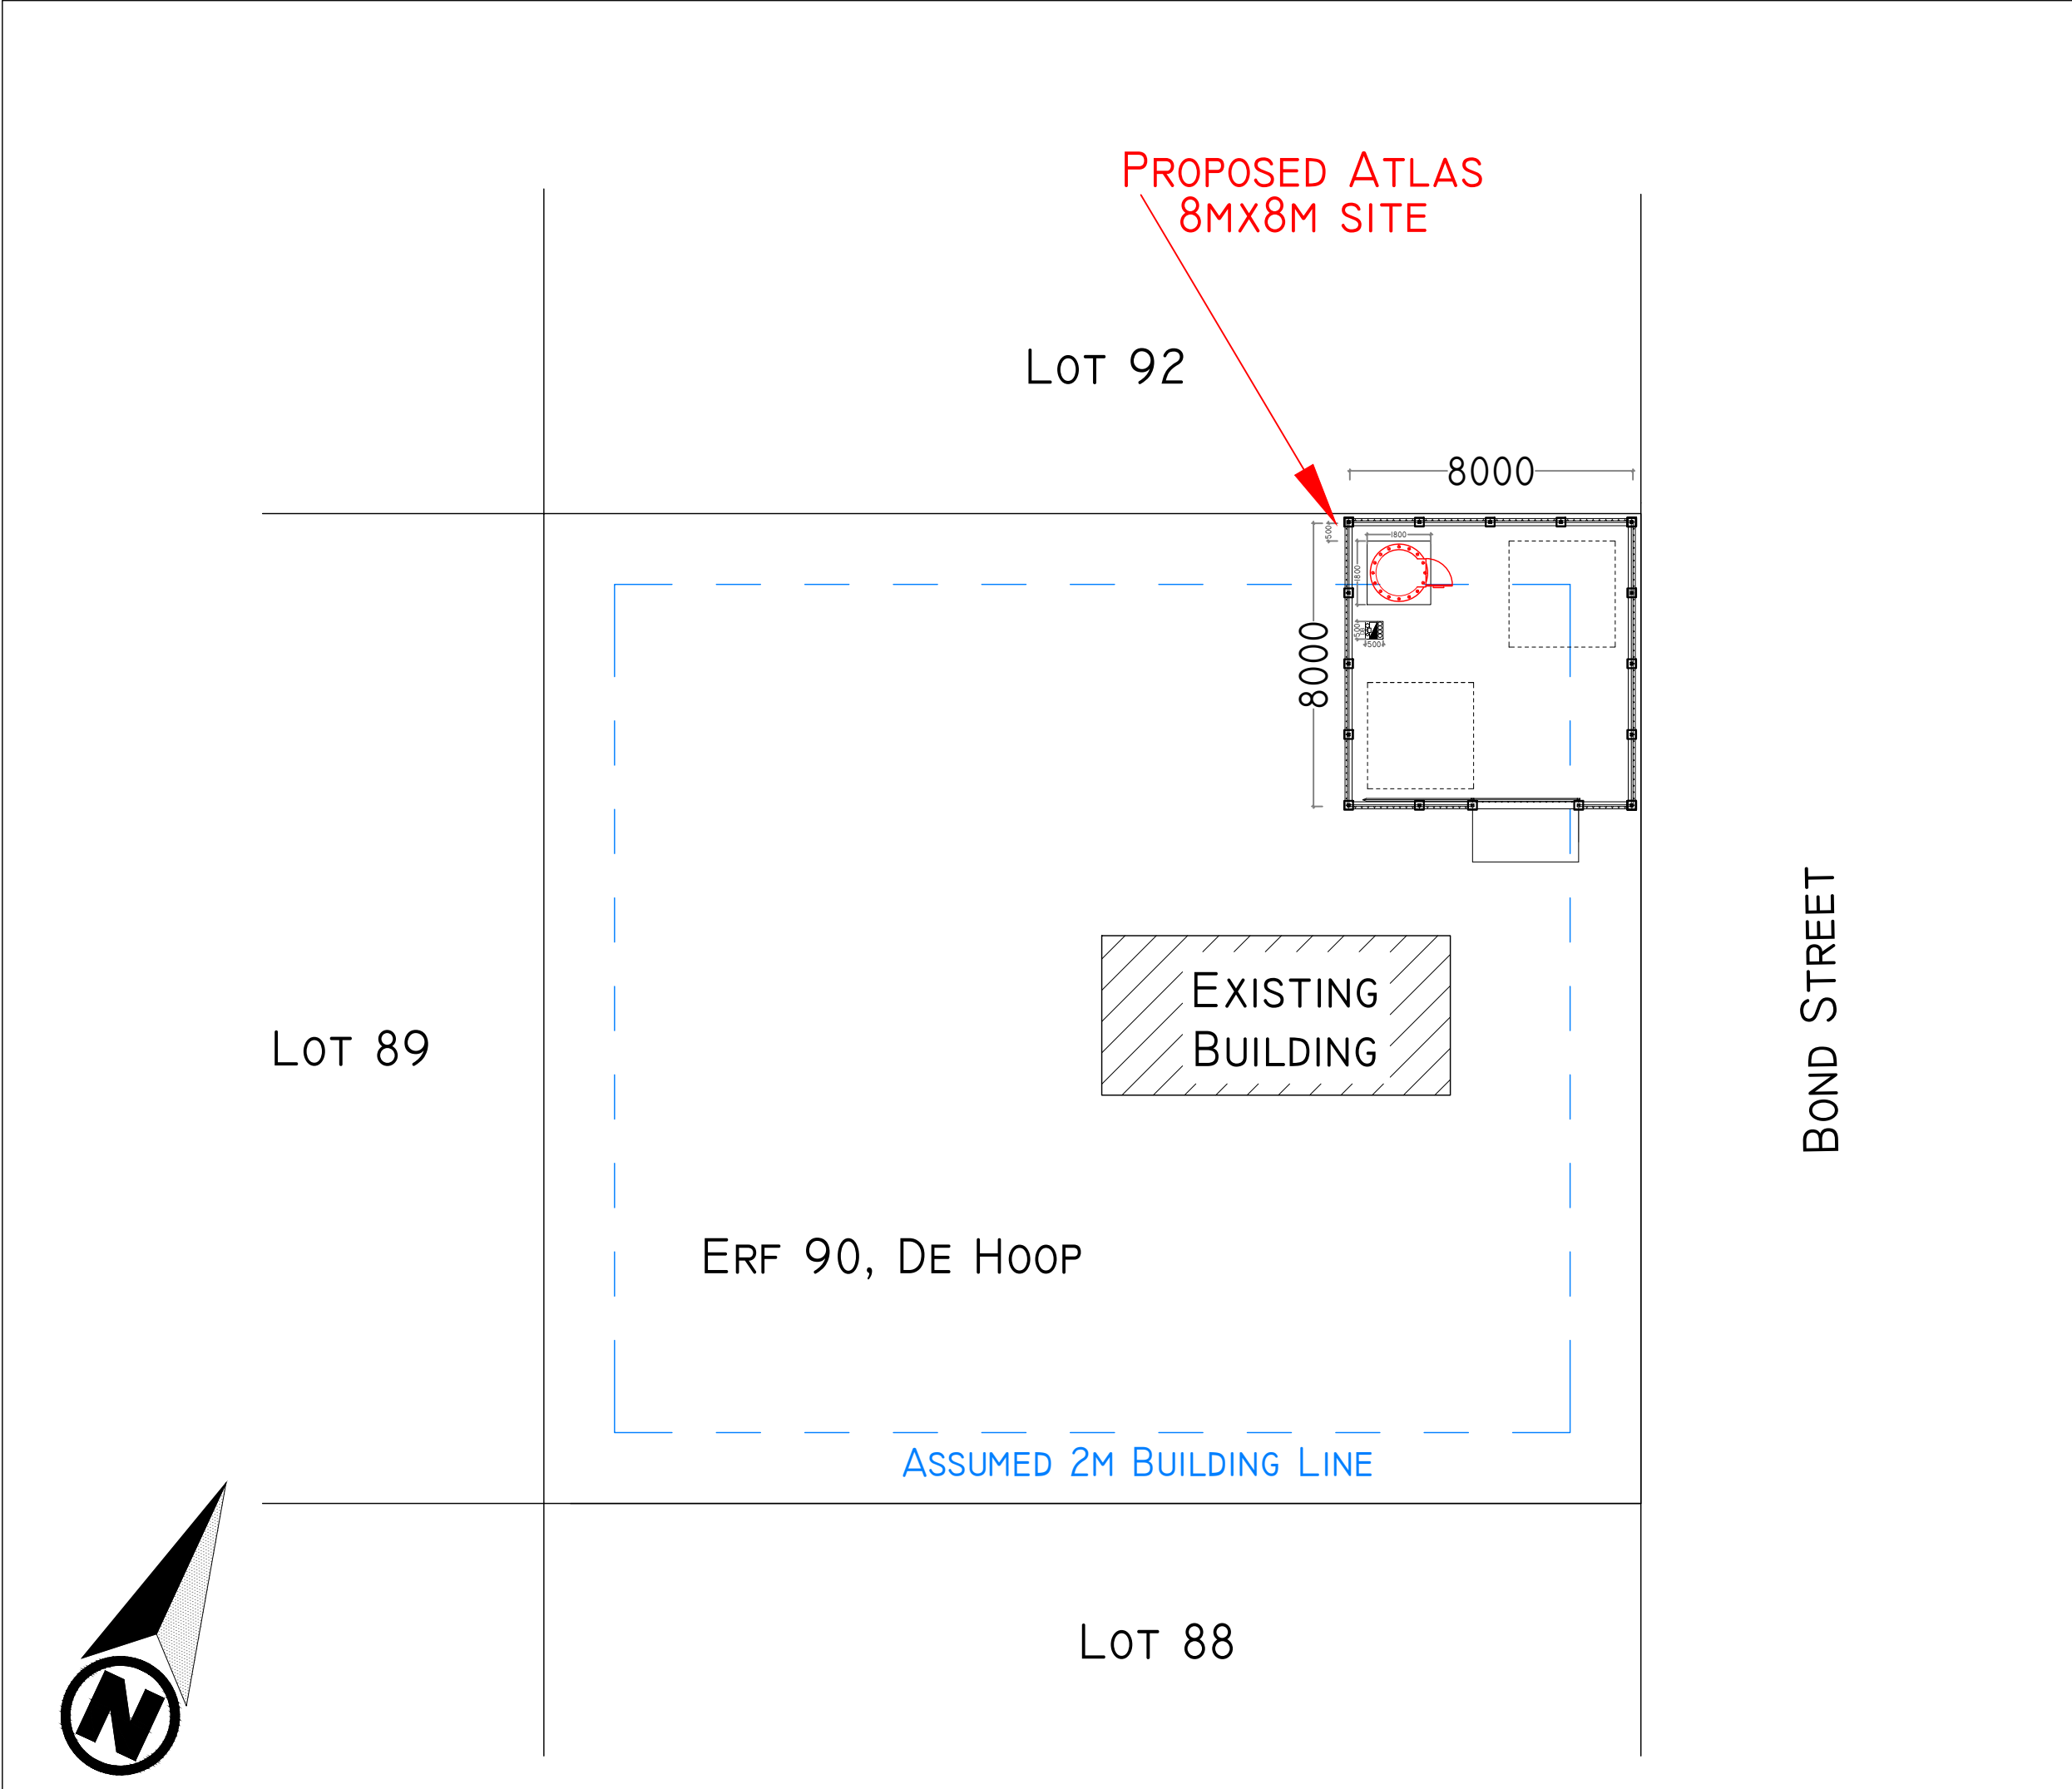




ATLAS TOWER (PTY)LTD
REGISTRATION NUMBER: 2014/077051/07
BUSINESS ADDRESS: 1267 PRETORIUS STREET, HADEFIELDS
BLOCK D, HATFIELD, PRETORIA.
WWW.ATLASTOWER.CO.ZA

SITE NAME: DE HOOP		
SITE NUMBER: ATEC393		
REV	DATE	DESCRIPTION
00	2018/04/16	FIRST ISSUE PROPOSED SITE

NOTES:

STRICTLY COMPANY CONFIDENTIAL

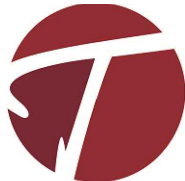PROPERTY DESCRIPTION: ERF 90, DE HOOP WESTERN CAPE		
COORDINATES: -33.6076° 22.0441°		AMSL:
PROJECT: PROPOSED TELECOMMUNICATION BASE STATION 8M X 8M WITH A 35M MONOPOLE TOWER FOR ATLAS TOWER (PTY)LTD		
ADDRESS: PLOT 90, DE HOOP WESTERN CAPE		
CONTRACTOR  TELCO LEASING CONSULTANTS		
SCALE:NTS	A3	REF No:TELCO
SITE DEVELOPMENT PLAN DRAWING:SHEET 3		

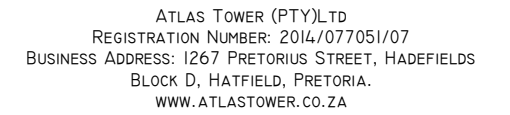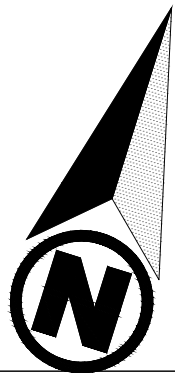

REV	DATE	DESCRIPTION
00	2018/04/16	FIRST ISSUE PROPOSED SITE



TELCO
LEASING CONSULTANTS

DETAILED SITE LAYOUT

DRAWING:SHEET 4



SITE PHOTOS



ATLAS TOWER (PTY)LTD
REGISTRATION NUMBER: 2014/077051/07
BUSINESS ADDRESS: 1267 PRETORIUS STREET, HADEFIELDS
BLOCK D, HATFIELD, PRETORIA.
WWW.ATLASTOWER.CO.ZA

SITE NAME:
DE HOOP

SITE NUMBER:
ATEC393

REV	DATE	DESCRIPTION
00	2018/04/16	FIRST ISSUE PROPOSED SITE

NOTES:

STRICTLY COMPANY CONFIDENTIAL

PROPERTY DESCRIPTION:
ERF 90, DE HOOP
WESTERN CAPE

COORDINATES: -33.6076° 22.0441°	AMSL:
---------------------------------------	-------

PROJECT:
PROPOSED TELECOMMUNICATION BASE STATION 8M X 8M
WITH A 35M MONOPOLE TOWER
FOR ATLAS TOWER (PTY)LTD


ADDRESS:
PLOT 90, DE HOOP
WESTERN CAPE

CONTRACTOR



SCALE:NTS A3 REF No:TELCO

PHOTO SHEET
DRAWING:SHEET 6

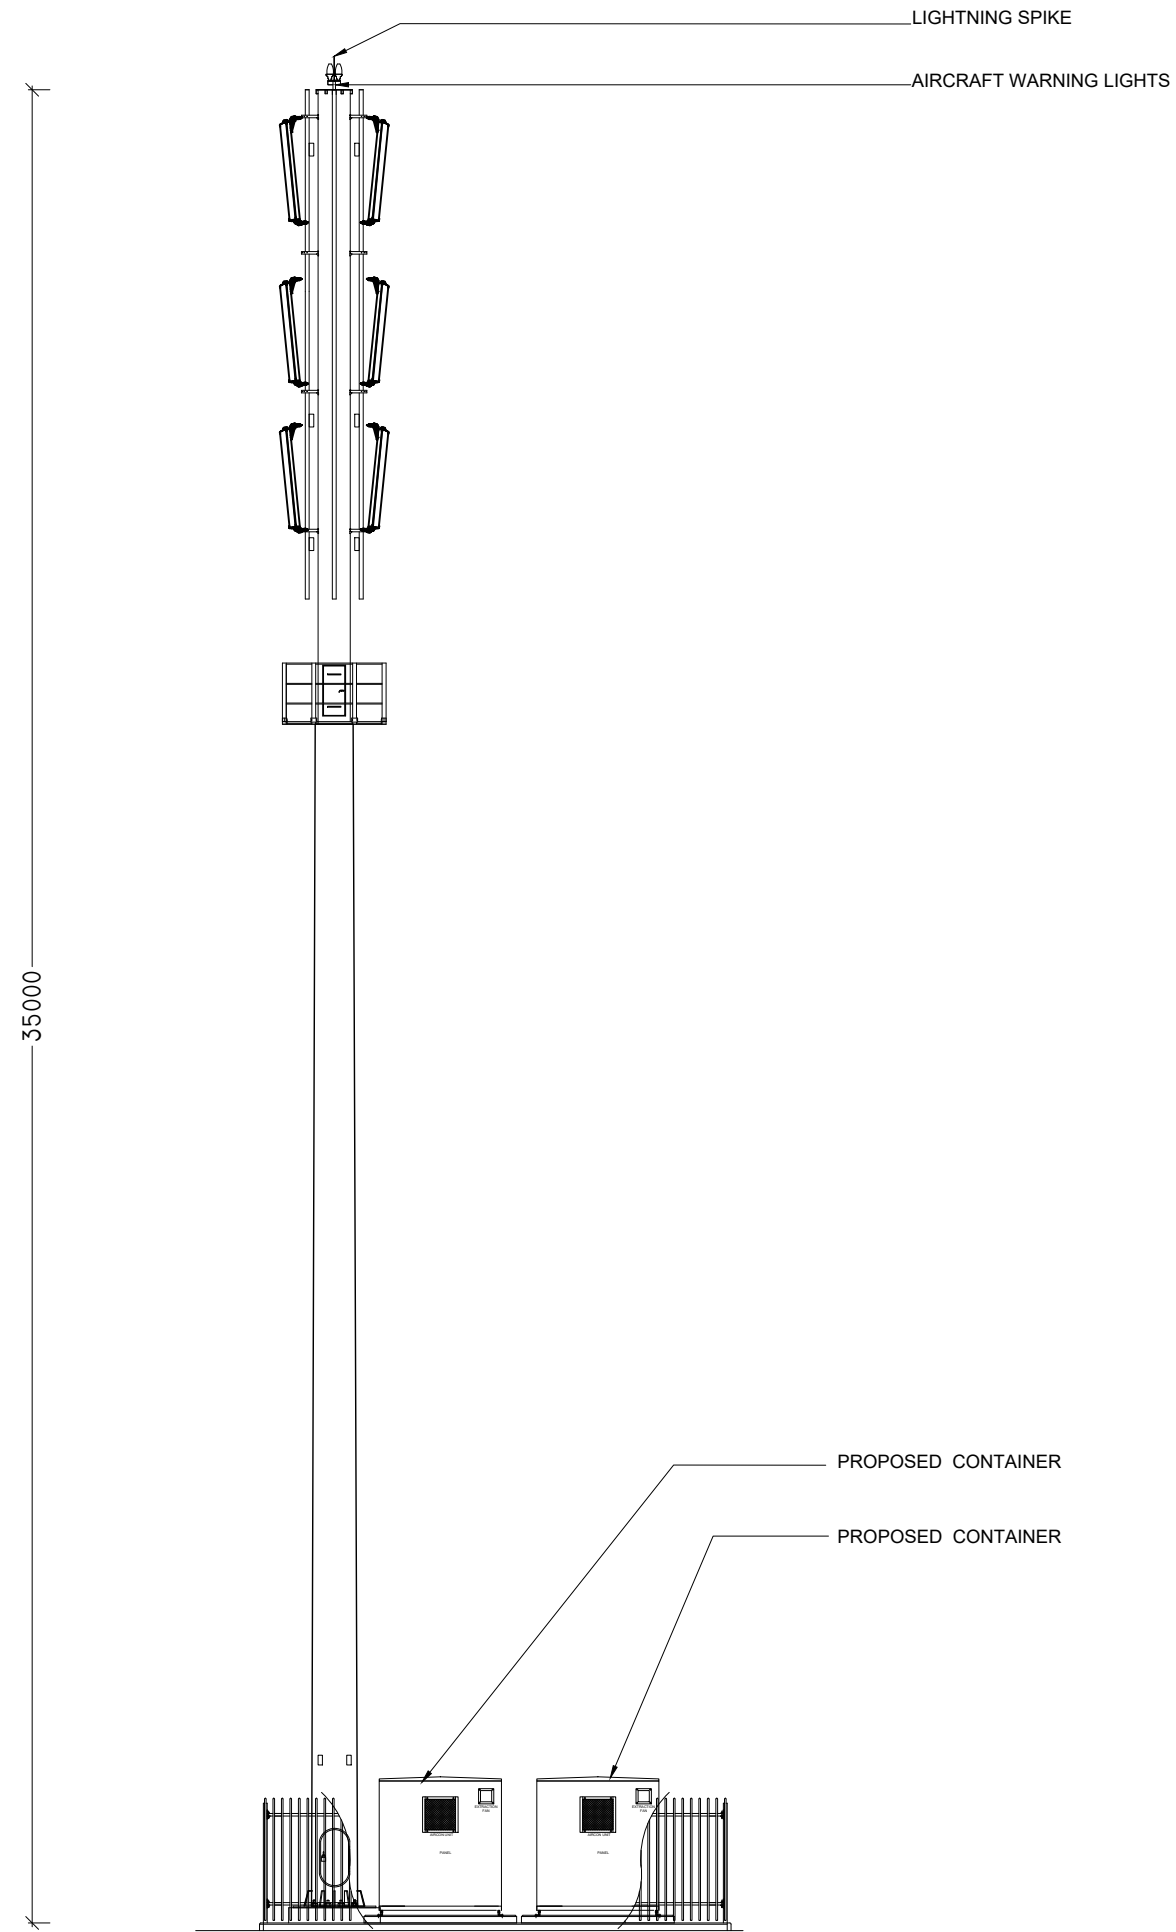

ATLAS TOWER (PTY)LTD
REGISTRATION NUMBER: 2014/077051/07
BUSINESS ADDRESS: 1267 PRETORIUS STREET, HADEFIELDS
BLOCK D, HATFIELD, PRETORIA.
WWW.ATLASTOWER.CO.ZA

SITE NAME:
DE HOOP

SITE NUMBER:
ATEC393

REV	DATE	DESCRIPTION
00	2018/04/16	FIRST ISSUE PROPOSED SITE

NOTES:

STRICTLY COMPANY CONFIDENTIAL

PROPERTY DESCRIPTION:
ERF 90, DE HOOP
WESTERN CAPE

COORDINATES: -33.6076° 22.0441°	AMSL:
---------------------------------------	-------

PROJECT:
PROPOSED TELECOMMUNICATION BASE STATION 8M X 8M
WITH A 35M MONOPOLE TOWER
FOR ATLAS TOWER (PTY)LTD

ADDRESS:
PLOT 90, DE HOOP
WESTERN CAPE



SCALE:1:200	A3	REF No:TELCO
-------------	----	--------------

ELEVATION
DRAWING:SHEET 5