

Appendix B – Site Plans

Appendix B1 – Site Layout Plan 1 (preferred layout)

LEGEND

- A:** Memorial Park Centre
 - Chapel
 - Offices & Storage
 - Toilets
 - Gathering Space
- B:** Service Zone
 - Workshop & Storage
 - Office
 - Holding Nursery
 - Staff Accommodation
- C:** Defined Zone
 - Family & Groups
 - Heroes Acre
- D:** Columbarium Zone
 - Niche & Memorial Walls
 - Floor Panels
- E:** Traditional Graves
 - Headstones
- F:** Informal Zones
 - Lawn Graves
 - Trees as headstones
 - Future Expansion
 - Parkland
- G:** General parking
- H:** Bus/ taxi parking
- I:** Buffer Zone
 - Fynbos Rehabilitation
 - Environmental Education



**LOUW'S BOS
MEMORIAL PARK
STELLENBOSCH**


DWG.110-C3 Revision 4 16-04-2019

OvP Associates . Landscape Architects
021 482 1252
C.K Rumbold & Partners . Town Planners
022 482 1845

Appendix B2 – Site Layout Plan 2 (not preferred layout)

LEGEND

- A:** Memorial Park Centre
 - Chapel
 - Offices & Storage
 - Toilets
 - Gathering Space
- B:** Service Zone
 - Workshop & Storage
 - Office
 - Holding Nursery
 - Staff Accommodation
- C:** Defined Zone
 - Family & Groups
 - Heroes Acre
- D:** Columbarium Zone
 - Niche & Memorial Walls
 - Floor Panels
- E:** Traditional Graves
 - Headstones
- F:** Informal Zones
 - Lawn Graves
 - Trees as headstones
 - Future Expansion
 - Parkland
- G:** General parking
- H:** Bus/taxi parking
- I:** Buffer Zone
 - Fynbos Rehabilitation
 - Environmental Education

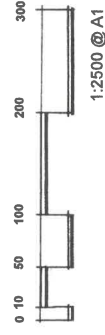

**LOUW'S BOS
MEMORIAL PARK
STELLENBOSCH**

DWG.110-C3 Revision 3 01-04-2019


OvP Associates . Landscape Architects
021 462 1262
C.K Rumboll & Partners . Town Planners
022 482 1845



Appendix B3 – Site Stormwater and Sewage Network (preferred layout)

LEGEND

- A: Memorial Park Centre**
 - Chapel
 - Offices & Storage
 - Toilets
 - Gathering Space
- B: Service Zone**
 - Workshop & Storage
 - Office
 - Holding Nursery
 - Staff Accommodation
- C: Defined Zone**
 - Family & Groups
 - Heroes Acre
- D: Columbarium Zone**
 - Niche & Memorial Walls
 - Floor Panels
- E: Traditional Graves**
 - Headstones
- F: Informal Zones**
 - Lawn Graves
 - Trees as headstones
 - Future Expansion
 - Parkland
- G: General parking**
- H: Bus/ taxi parking**
- I: Buffer Zone**
 - Fynbos Rehabilitation
 - Environmental Education

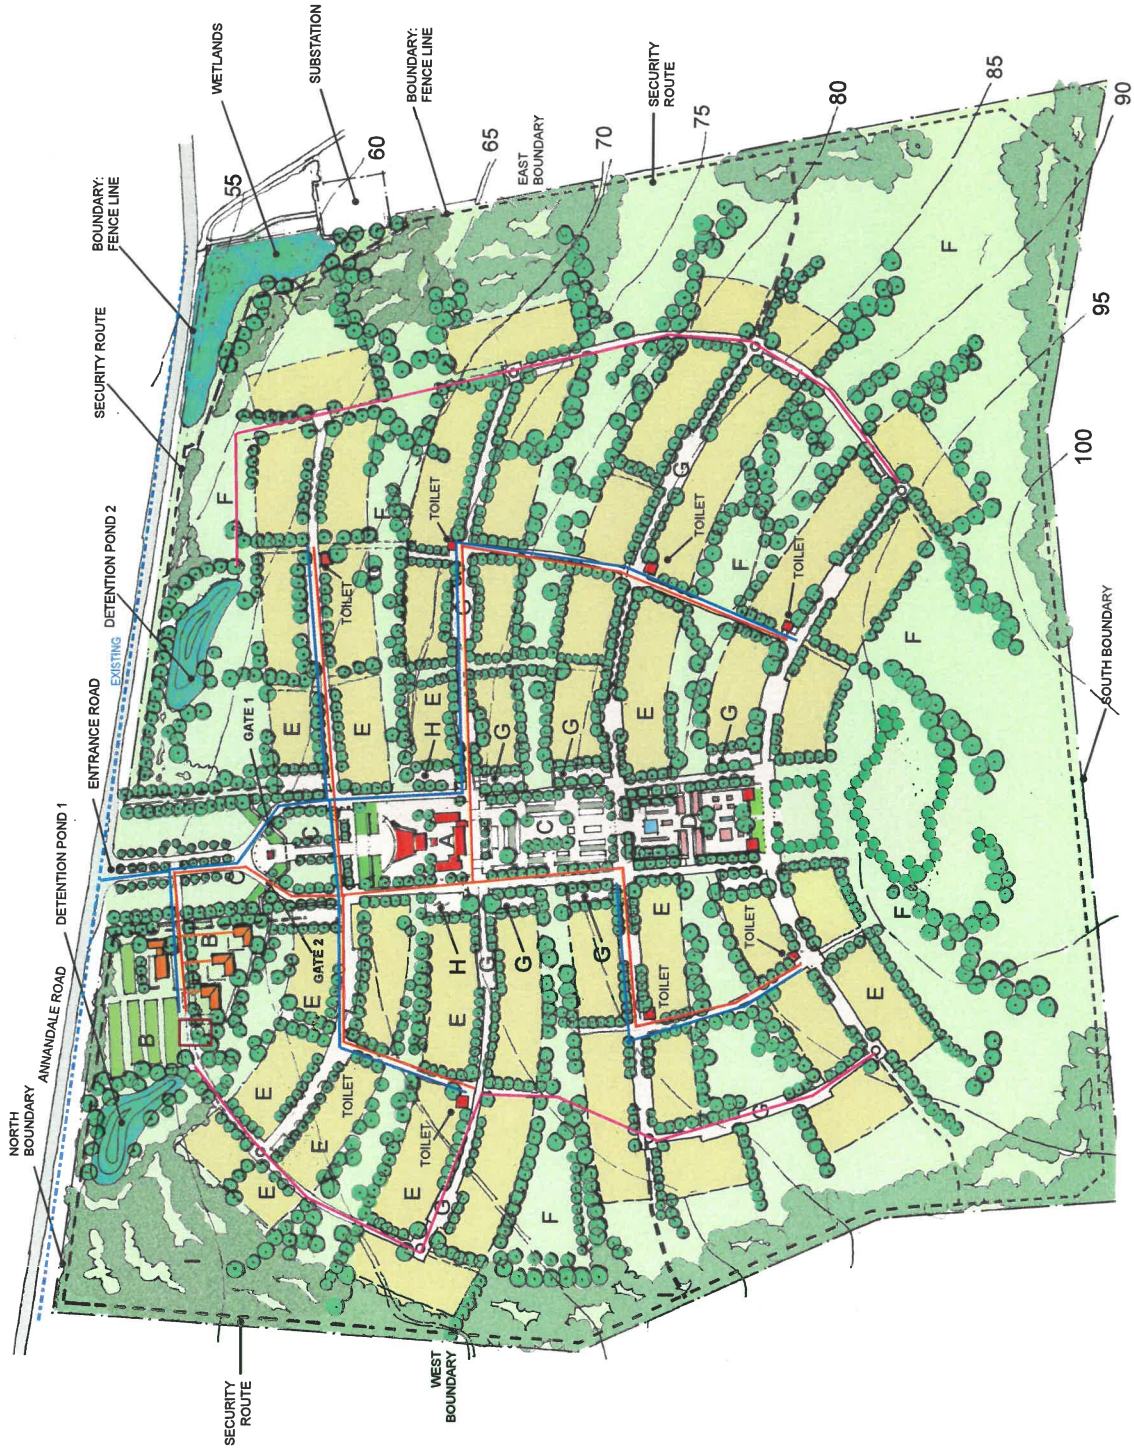


- Sewer package plant
- Sewer Network
- Storm water Network
- Water Network


**LOUW'S BOS
MEMORIAL PARK
STELLENBOSCH**

DWG.110-C3 Revision 4 16-04-2019

OVP Associates - Landscape Architects
021 462 1262
C.K Rumboll & Partners - Town Planners
022 482 1845

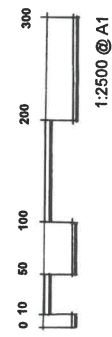


Appendix B4 – Schematic Plan of Sewage/Effluent Treatment Package Plant

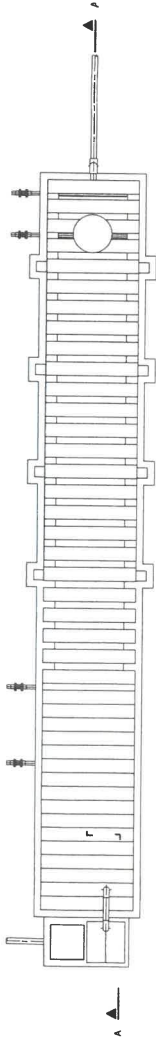


TOP VIEW
1:75




SECTIONAL TOP VIEW
1:75

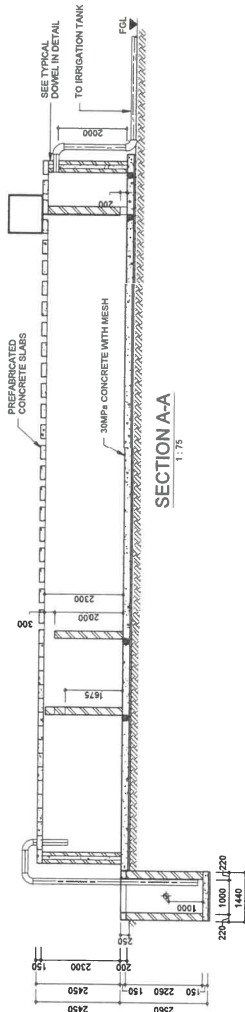


SECTION A-A
1:75

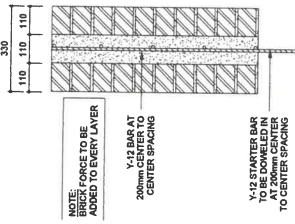


TYPICAL DOWEL IN DETAIL
1:10

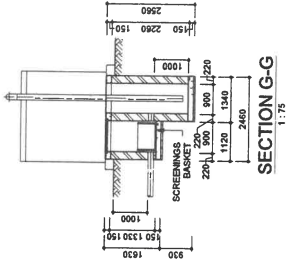


SECTION G-G
1:75

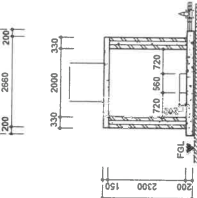


SECTION E-E
1:75

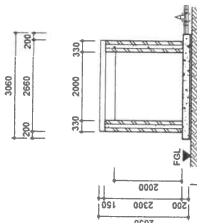


SECTION D-D
1:75

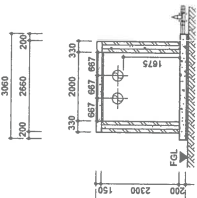

SECTION C-C
1:75

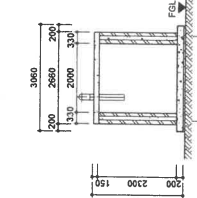

SECTION B-B
1:75

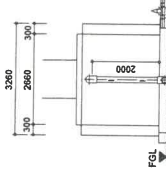

SECTION F-F
1:75

FOR INFORMATION

This drawing is to be used for the purpose of the design and construction of the irrigation tank and its components. It is not to be used for any other purpose without the prior written consent of the design engineer. The design engineer shall be responsible for the design and construction of the irrigation tank and its components. All dimensions must be verified on site before the work commences. Refer any discrepancies to the Engineer.

Copyright reserved

No.	DATE	DESCRIPTION	DRAW/CHK

DESIGNED	CHECKED	DATE
AB	AB	

Xengineers
Infrastructural Engineers

31 Alan Drive (Lorensvale) Cape Town 7530
Tel: +27 (0) 21 812 3000 | Fax: +27 (0) 21 812 322
www.xengineers.co.za

CLIENT
STELLENBOSCH MUNICIPALITY

PROJECT
LOUWS BOS MEMORIAL PARK, STELLENBOSCH

DRAWING DESCRIPTION
PLAN AND SECTIONS

DATE	SCALE	ORIGINAL SIZE
SEPT 2019	AS SHOWN	A1

DRAWING NUMBER
FIGURE 2-1

REV