


O1 O2 O3 O4 O5 O6 O7 O8 O9 10 11 12 13 14 15 16 17 18 19 20 21 22 23 24 25 26 27 28 29 30 31 32 33 34 35 36 37 38 39 40 41 42 43 44 45 46 47 48 49 50 51 52 53 54 55 56 57 58 59 60 61 62 63 64 65 66 67 68 69 70 71 72 73 74 75 76 77 78 79 80 81 82 83 84 85 86 87 89 90 91 92 93 94 95 96

A
B
C
D
E
F
G
H
I
J
K
L
M
N
O
P
Q
R
S
T
U
V
W
X

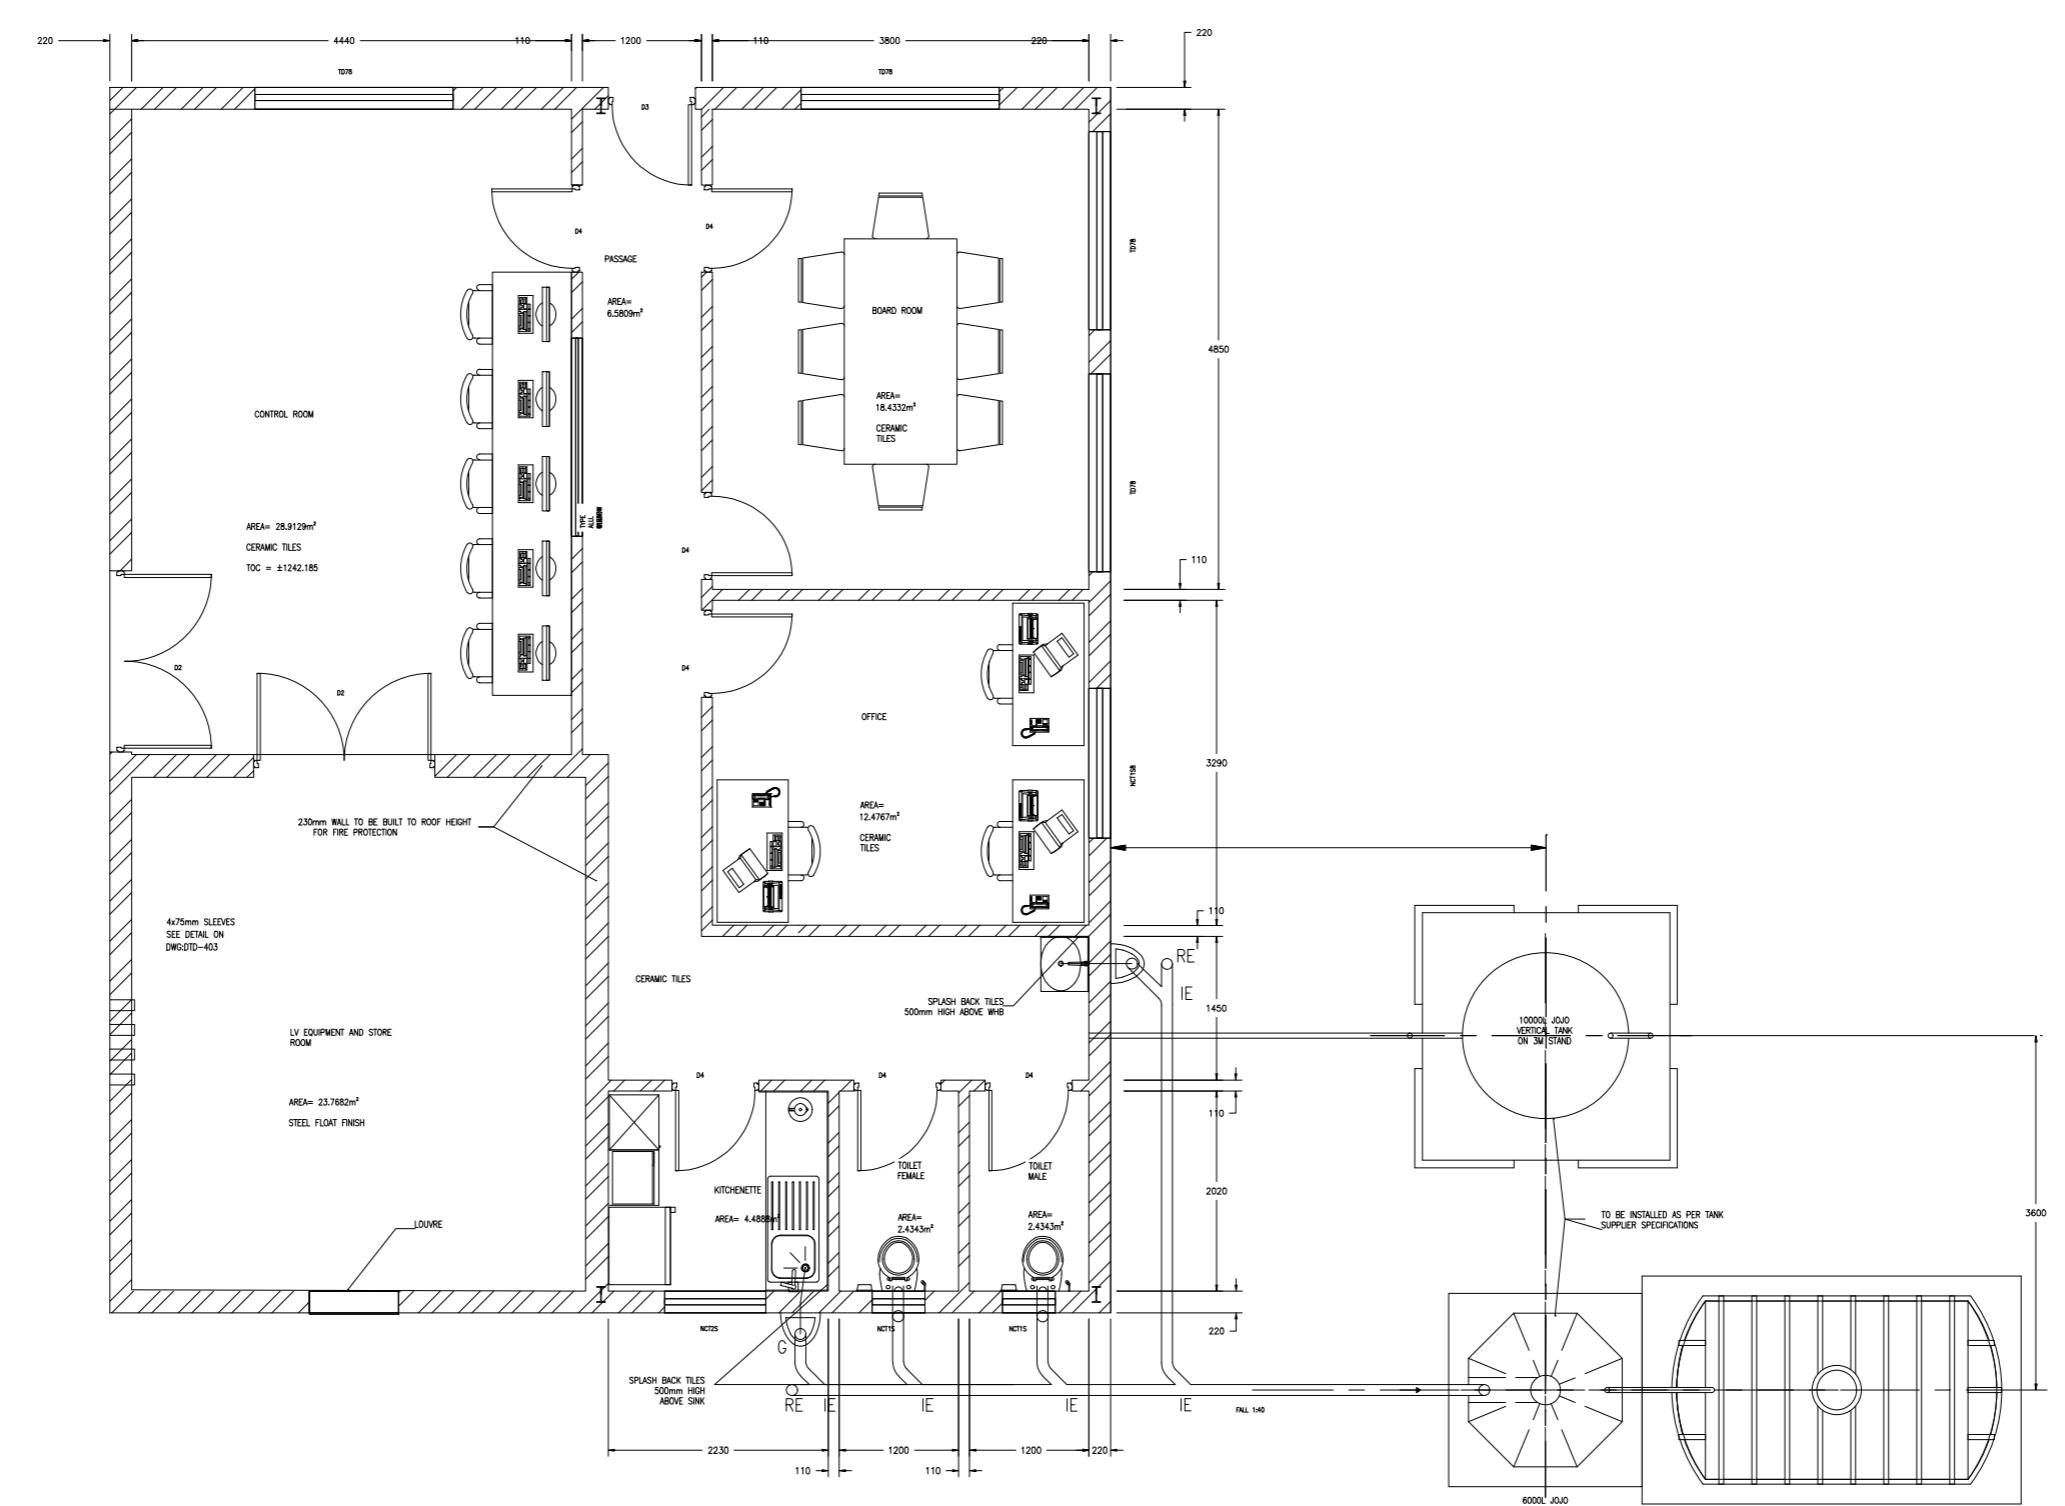

PLAN VIEW
SCALE N.T.S.

JoJo Underground tank
6000 liter (color black)

Reference Drawings		Revision		Revision Information			Amended by:	Checked by:	Date:	Drawn:	PJ	Date:	2016/04/20
		A		ISSUED FOR INFORMATION			PJ	C.J.F.	2016/04/20	Engineer:	C.J.F.	Date:	2016/04/20
										Approved:	C.J.F.	Date:	2016/04/20
										Scale:	1:25	Dwg. Size:	A0

201220156207
OPERATION & MAINTENANCE BUILDING

Vendor Drawing No. E0026-K2E-OMB-MRP

Sheet 01 Revision A

KENTZ (Pty) Ltd
Engineers & Constructors
Member of the SNC-Lavalin Group
Vanderbijlpark, South Africa
Tel: +27 16 919 9500 Fax: +27 16 923 4540

