


EENDEKUIL



Google Earth

©2018 AfrGIS (Pty) Ltd.
 Image ©2019 Maxar Technologies
 ©2018 Google
 Image ©2019 DigitalGlobe

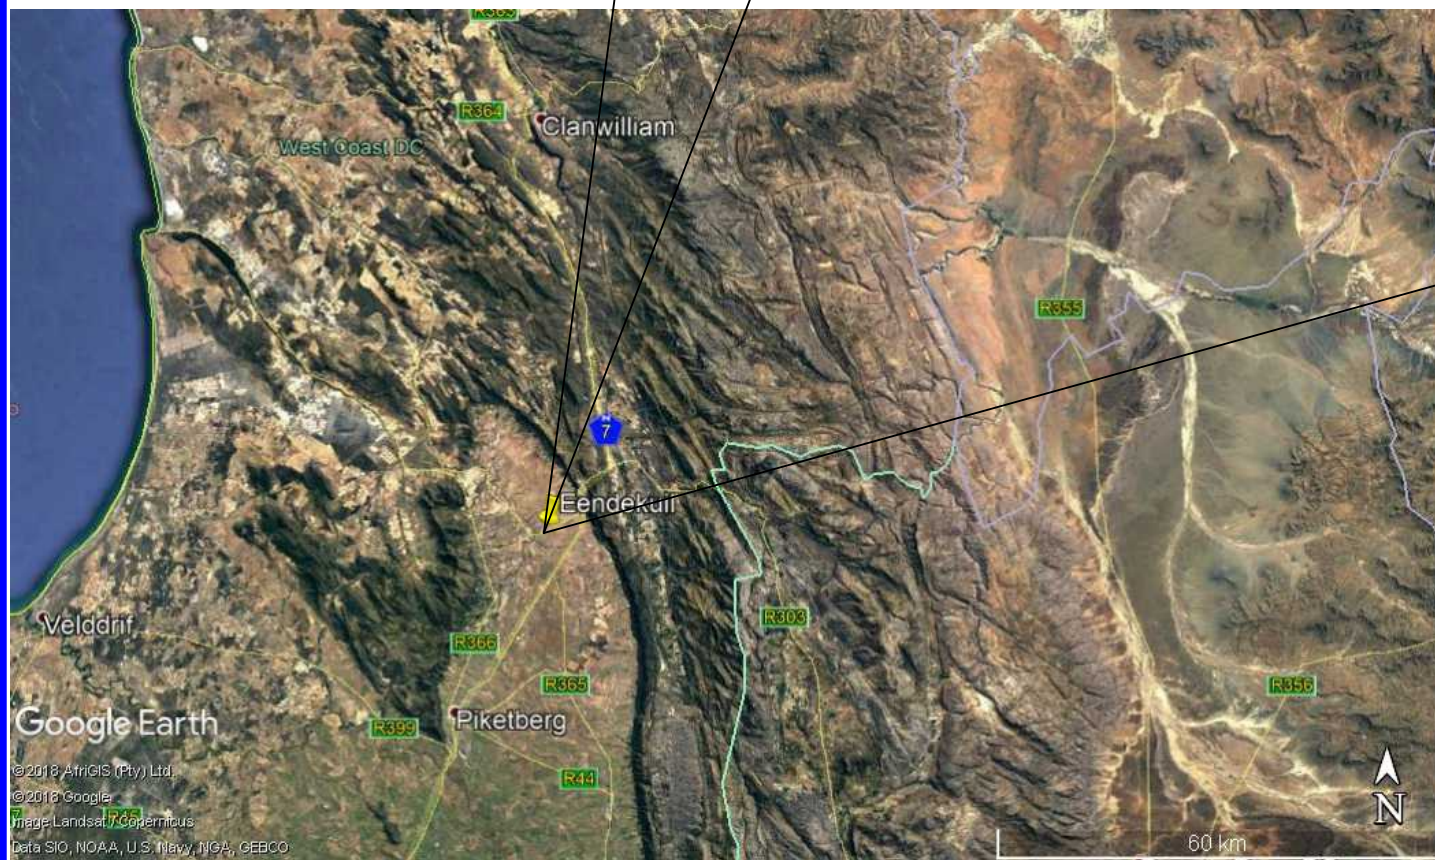

Google Earth

©2018 AfrGIS (Pty) Ltd.
 ©2018 Google
 Image Landsat 7, Copernicus
 Data SIO, NOAA, U.S. Navy, NGA, GEBCO



**EAGLE
TOWERS** SA

Site Name & BS Number:
EENDEKUIL

Revision:	Date:	Drawn By:	Reason for Revision:
A	08/07/19	T.E.	ISSUED FOR PROPOSAL

NOTES:

Lats: -28.628231° Longs: 21.077508°

Region: WESTERN CAPE

Property Description:
PORTION 28 OF FARM 71, PIKETBERG
EENDEKUIL
PIKETBERG

Project:
GREENFIELD
30m LATTICE
HASL 141m

Task:	Initial:	Signature:	Date:
Draughtsperson:	T.E.		08/07/19
Design Approval:	T.E.		08/07/19
Technical Approval:			
Approved for Issue:			

Scale: NTS Drawing Reference:
ETSA-0927
LOCALITY MAP SHEET 1 OF 5 REVISION: A

All rights, title and copyright in drawings, design, specification, manuals and technical information prepared for or provided to the supplier by Eagle Towers SA (Pty) Ltd, remains the property of Eagle Towers SA (Pty) Ltd, and are provided to the supplier in confidence. The supplier shall hold such information and design in confidence and shall not reproduce, divulge to others or use purposes other than in fulfillment of Eagle Towers SA (Pty) Ltd. Drawings that do not have a signed, official, red ink stamp, are not valid for manufacturing or construction and therefore no responsibility will be accepted for their authenticity.

EENDEKUIL



Site Name & BS Number:
EENDEKUIL

Revision:	Date:	Drawn By:	Reason for Revision:
A	08/07/19	T.E.	ISSUED FOR PROPOSAL

NOTES:

Lats: -28.628231° Longs: 21.077508°

Region: WESTERN CAPE

Property Description:
PORTION 28 OF FARM 71, PIKETBERG
EENDEKUIL
PIKETBERG

Project:
GREENFIELD
30m LATTICE
HASL 141m

Task:	Initial:	Signature:	Date:
Draughtsperson:	T.E.		08/07/19
Design Approval:	T.E.		08/07/19
Technical Approval:			
Approved for Issue:			

Scale: NTS Drawing Reference:
ETSA-0927
GENERAL LAYOUT SHEET 2 OF 5 REVISION: A



Google Earth
© 2018 AfrGIS (Pty) Ltd.
Image © 2019 Maxar Technologies

All rights, title and copyright in drawings, design, specification, manuals and technical information prepared for or provided to the supplier by Eagle Towers SA (Pty) Ltd, remains the property of Eagle Towers SA (Pty) Ltd, and are provided to the supplier in confidence. The supplier shall hold such information and design in confidence and shall not reproduce, divulge to others or use purposes other than in fulfillment of Eagle Towers SA (Pty) Ltd. Drawings that do not have a signed, official, red ink stamp, are not valid for manufacturing or construction and therefore no responsibility will be accepted for their authenticity.

Site Name & BS Number:
EENDEKUIL

Revision:	Date:	Drawn By:	Reason for Revision:
A	08/07/19	T.E.	ISSUED FOR PROPOSAL

NOTES:

Lats: -28.628231° Longs: 21.077508°

Region:
WESTERN CAPE

Property Description:
PORTION 28 OF FARM 71, PIKETBERG
EENDEKUIL
PIKETBERG

Project:
GREENFIELD
30m LATTICE
HASL 141m


Task:	Initial:	Signature:	Date:
Draughtsperson:	T.E.		08/07/19
Design Approval:	T.E.		08/07/19
Technical Approval:			
Approved for Issue:			

Scale: NTS
GENERAL LAYOUT
SHEET 3 OF 5

Drawing Reference:
ETSA-0927
REVISION: A



SITE DEVELOPMENT PLAN

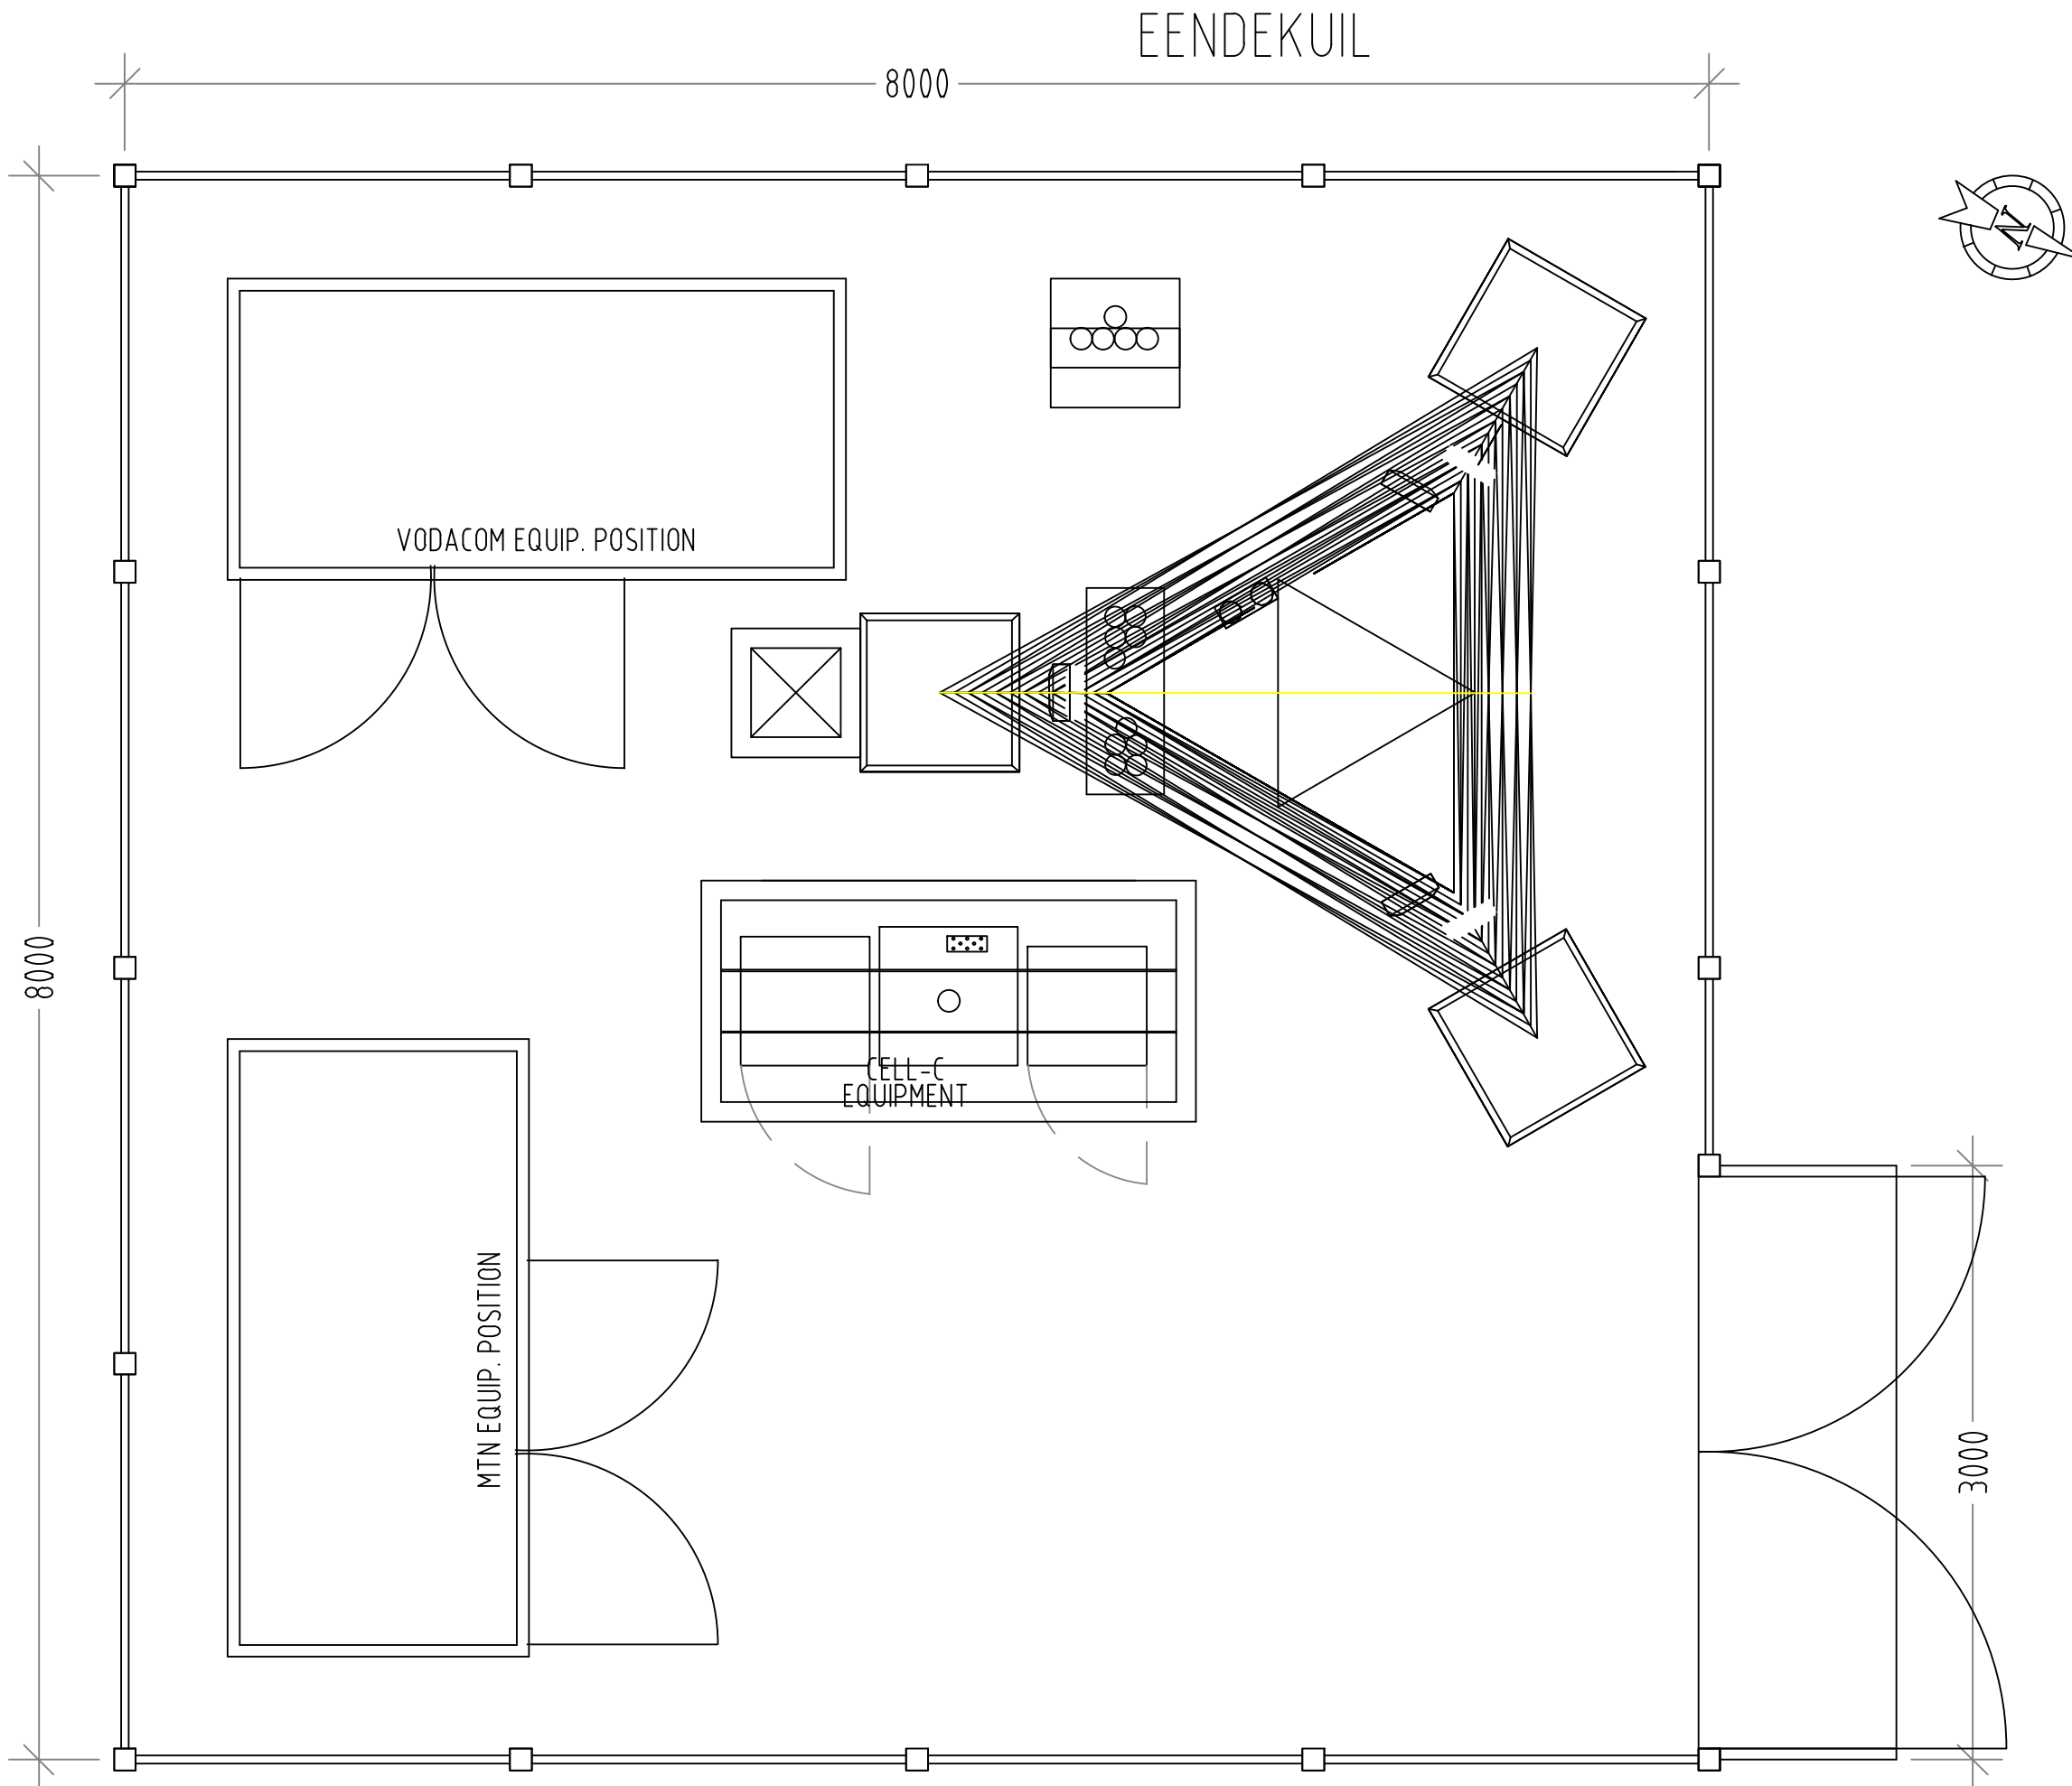

Site Name & BS Number:
EENDEKUIL

Revision:	Date:	Drawn By:	Reason for Revision:
A	08/07/19	T.E.	ISSUED FOR PROPOSAL

NOTES:

Lats: -28.628231° Longs: 21.077508°

Region: WESTERN CAPE

Property Description:
PORTION 28 OF FARM 71, PIKETBERG
EENDEKUIL
PIKETBERG

Project:
GREENFIELD
30m LATTICE
HASL 141m

Task:	Initial:	Signature:	Date:
Draughtsperson:	T.E.		08/07/19
Design Approval:	T.E.		08/07/19
Technical Approval:			
Approved for Issue:			

Scale: NTS Drawing Reference:
ETSA-0927
ACTUAL LAYOUT SHEET 4 OF 5 REVISION: A

Site Name & BS Number:
EENDEKUIL

Revision:	Date:	Drawn By:	Reason for Revision:
A	08/07/19	T.E.	ISSUED FOR PROPOSAL

NOTES:

Lats: -28.628231° Longs: 21.077508°

Region: WESTERN CAPE

Property Description:
PORTION 28 OF FARM 71, PIKETBERG
EENDEKUIL
PIKETBERG

Project:
GREENFIELD
30m LATTICE
HASL 14.1m

Task:	Initial:	Signature:	Date:
Draughtsperson:	T.E.		08/07/19
Design Approval:	T.E.		08/07/19
Technical Approval:			
Approved for Issue:			

Scale: NTS Drawing Reference:
ETSA-0927
ELEVATION SHEET 5 OF 5 REVISION: A

EENDEKUIL

