




PLAN VIEW
SCALE 1:50

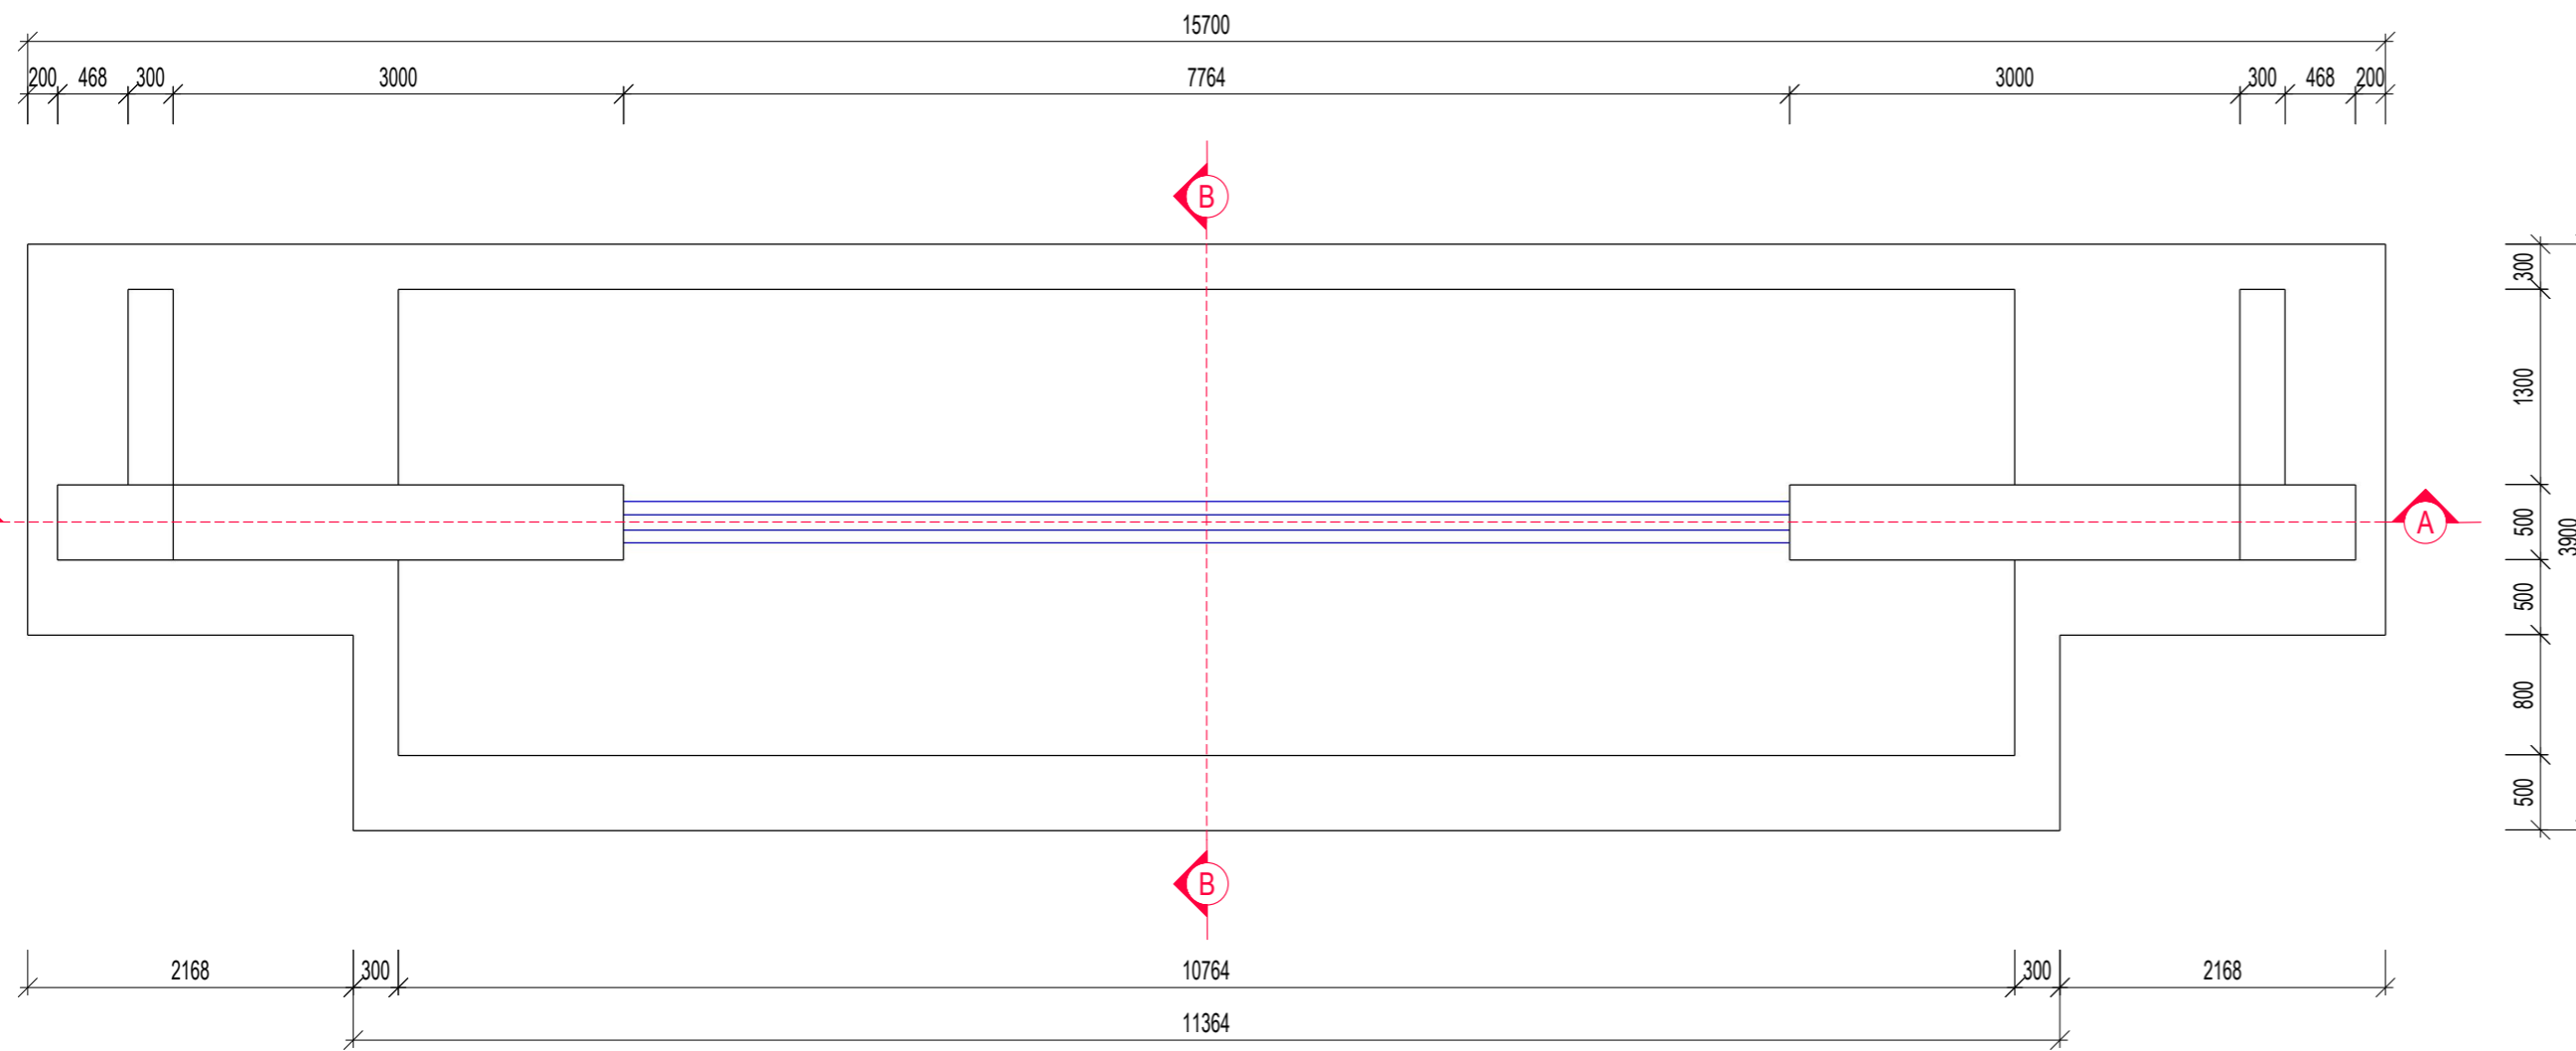


SECTION B-B
SCALE 1:50

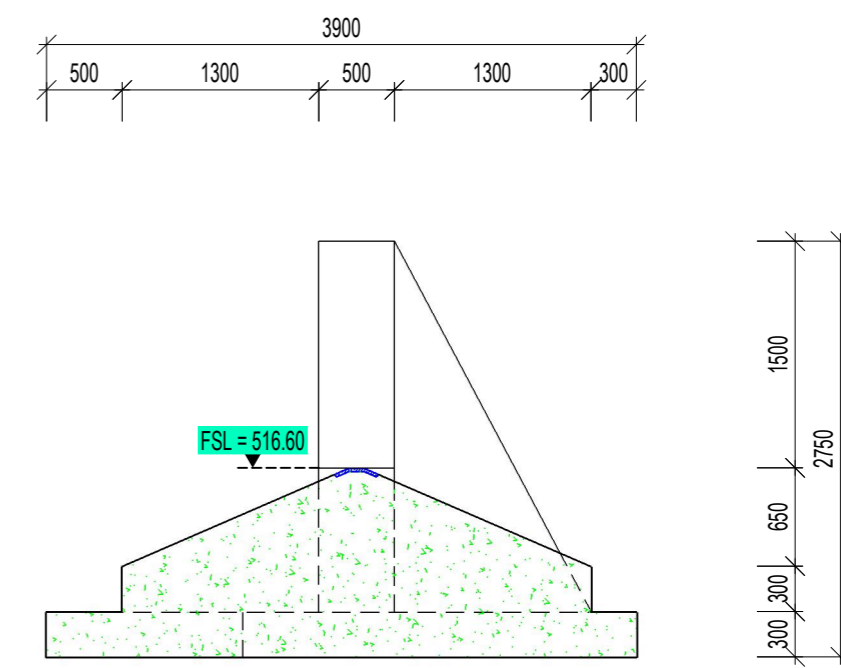


SECTION A-A
SCALE 1:50

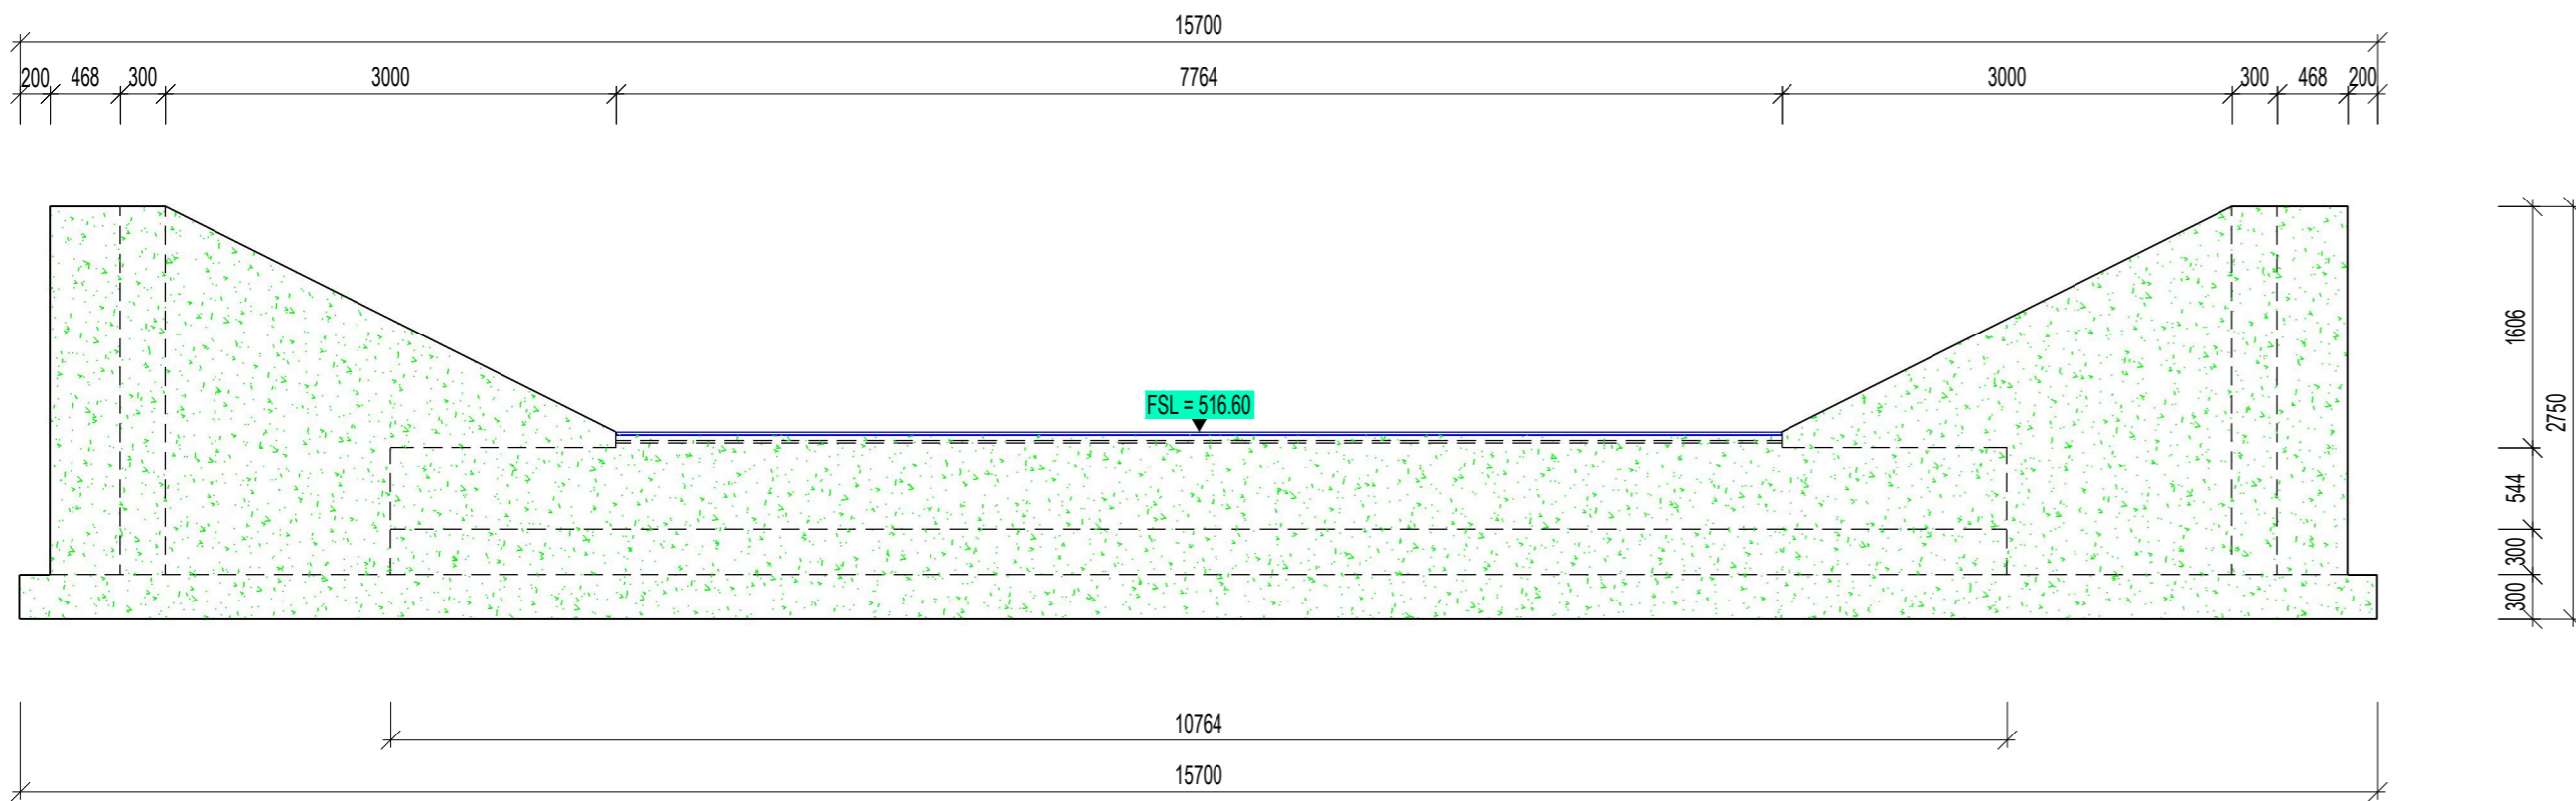

DETAIL Z: STEEL CAP DETAIL
SCALE 1:5

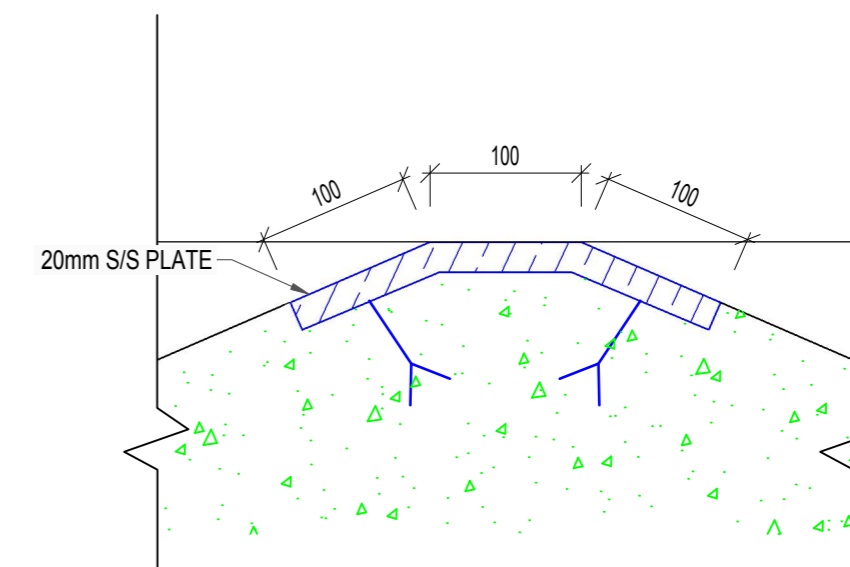

CUT-OFF DETAIL
SCALE 1:50

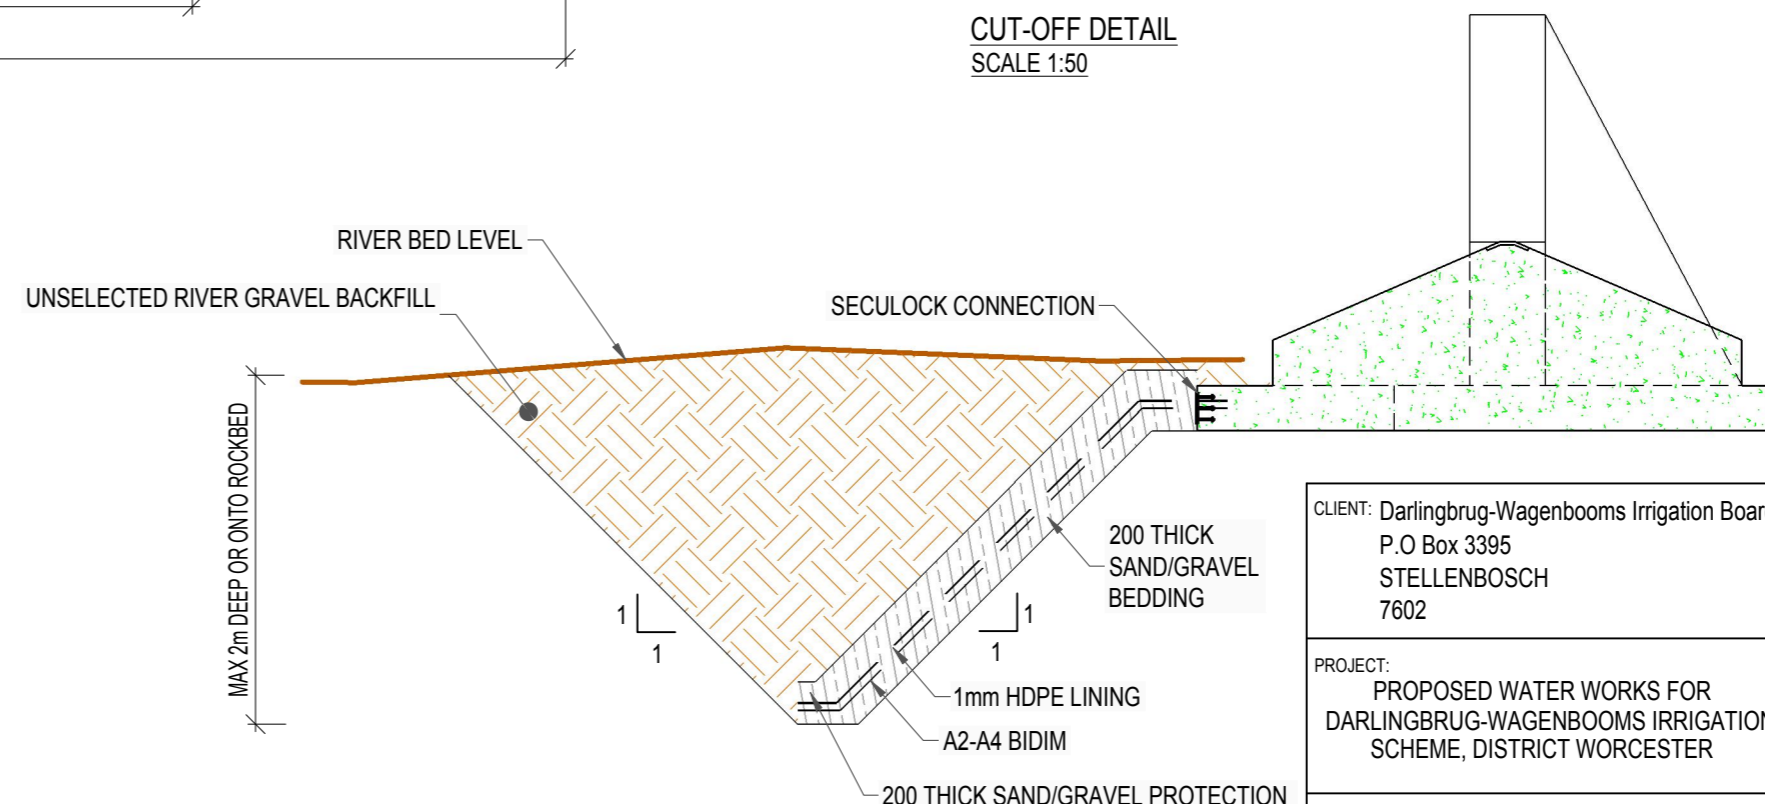

CLIENT: Darlingbrug-Wagenbooms Irrigation Board
P.O. Box 3395
STELLENBOSCH
7602

PROJECT:
PROPOSED WATER WORKS FOR
DARLINGBRUG-WAGENBOOMS IRRIGATION
SCHEME, DISTRICT WORCESTER

DETAIL:
Weir: Plan & Section Detail

SAREL BESTER ENGINEERS CC
Consulting Civil Engineers
Architectural Services

MC BESTER
P. Eng. B.Eng. MACE (P) MSAOP 1124
P.O. Box 21, Leyl Street 62, CERES, 6855
Ph: 022 312 2017
e-mail: sbe@sbv.co.za

DRAWN R van der Merwe	DATE OCT. 2020	SCALE as shown	SHEET 6 of 11
SURVEYED R van der Merwe S Hartzberg S le Roux	DESIGNED Sarel Bestier Engineers	DWG. NR. 1724-S3-W06	REV. 1