


PROPOSED BRIDGE AND GRAVEL ROAD UPGRADE ON PORTION 3 OF FARM VISGAT 207, AND PORTION 2 OF FARM ROSENDAL 304, WITZENBERG VALLEY

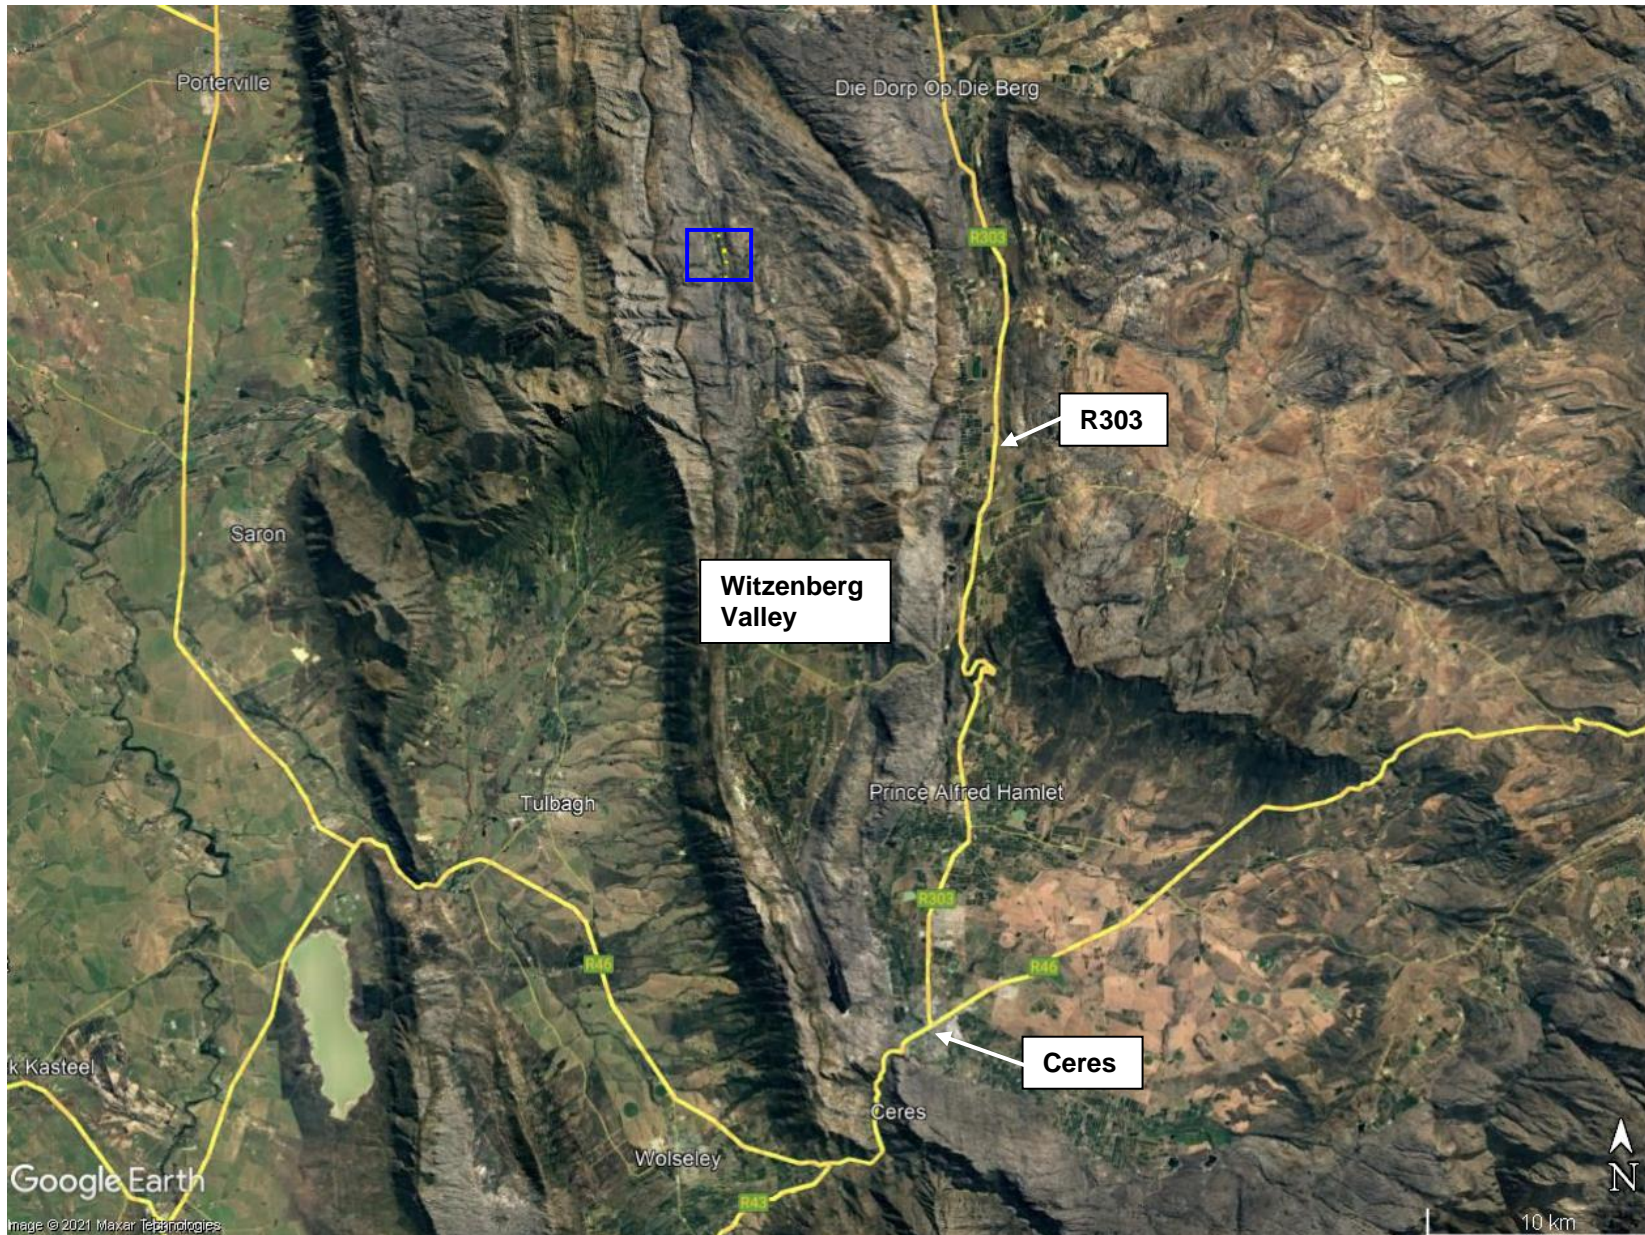

SITE CO-ORDINATES

Bridge:
33° 04' 36.54"S
19° 13' 00.36"E

 PROPOSED SITE


ENVIROAFRICA REF:

0534

November 2021



PROPOSED BRIDGE AND GRAVEL ROAD UPGRADE ON PORTION 3 OF FARM VISGAT 207, AND PORTION 2 OF FARM ROSENDAL 304, WITZENBERG VALLEY

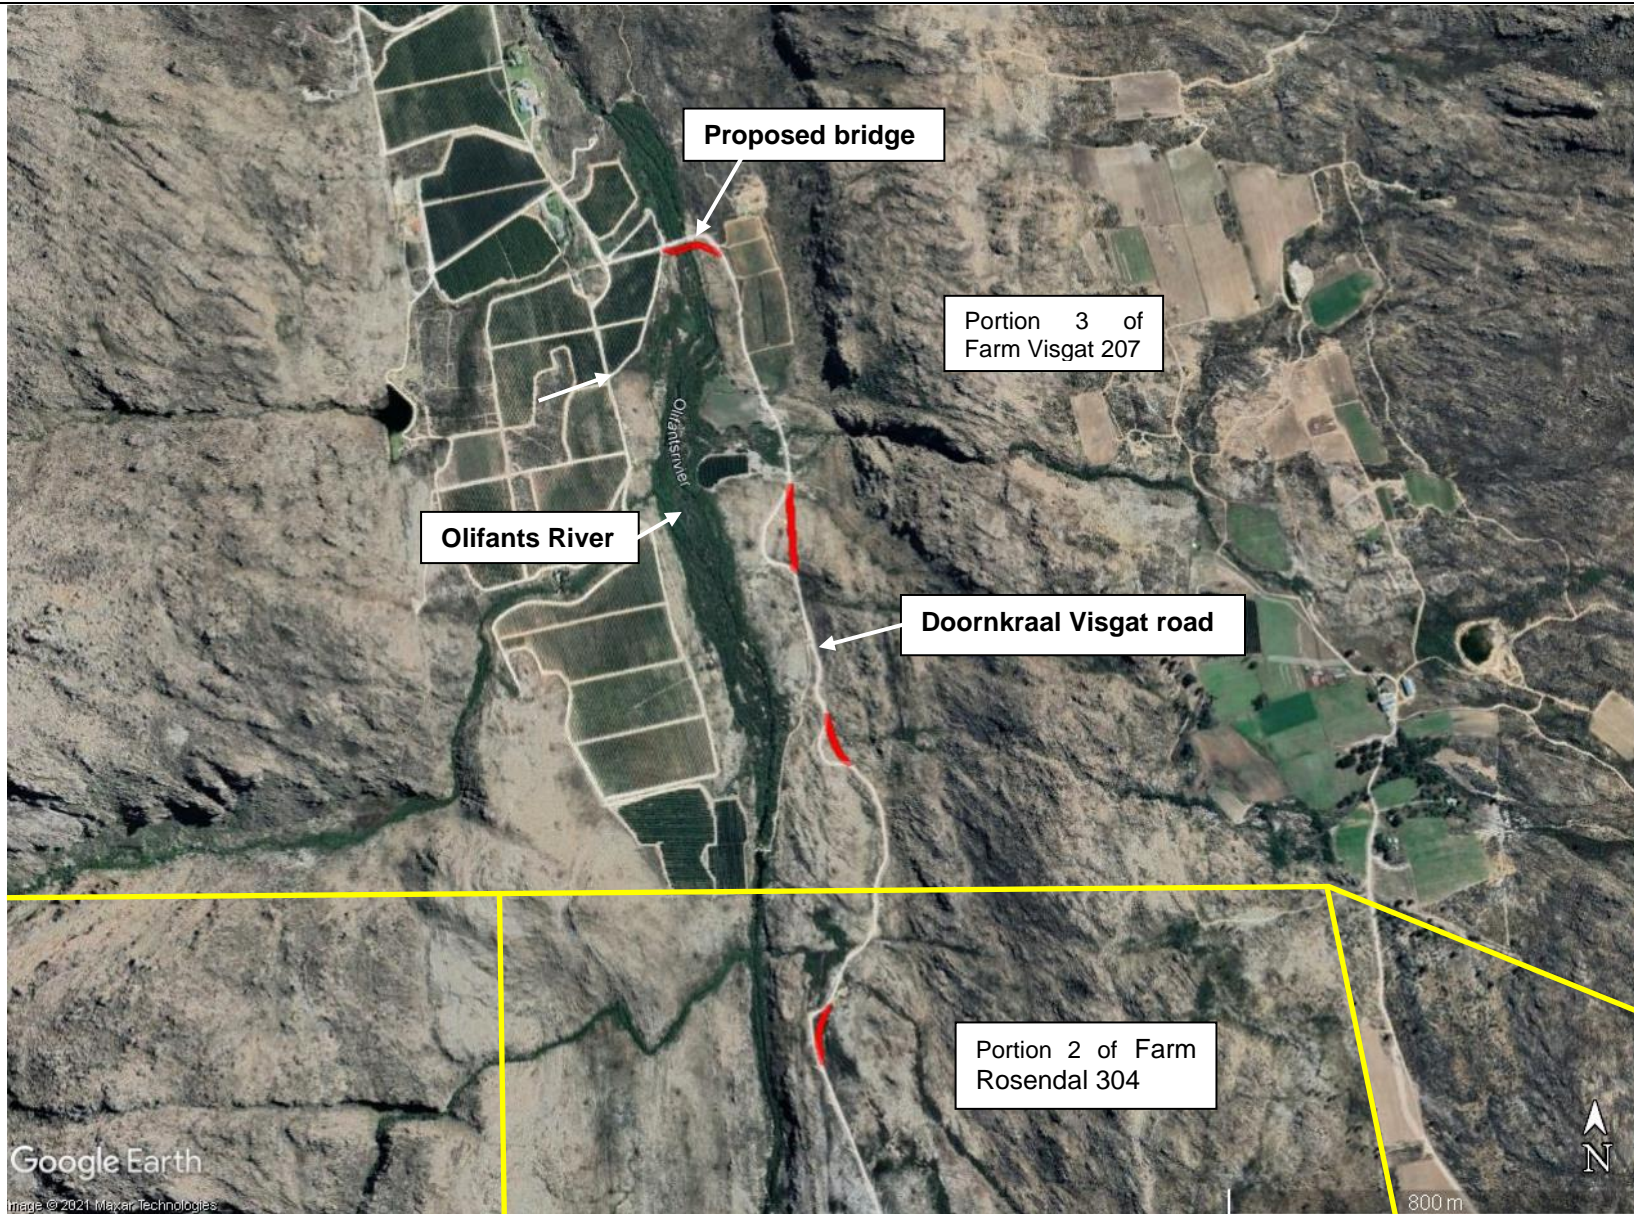

SITE CO-ORDINATES

Bridge:
33° 04' 36.54"S
19° 13' 00.36"E

 PROPOSED ROAD REALIGNMENTS

ENVIROAFRICA REF:

0534

November 2021

