


Description


Layout Map indicates the relation of planned infrastructure of the Solar PV and Hydrogen facility to sensitive areas, as per the requirements of the relevant authority on a portion of Remaind of Farm 258, Vanrhynsdorp, Western Cape.

Vanrhynsdorp: Layout Map (Sensitivity Overlay)

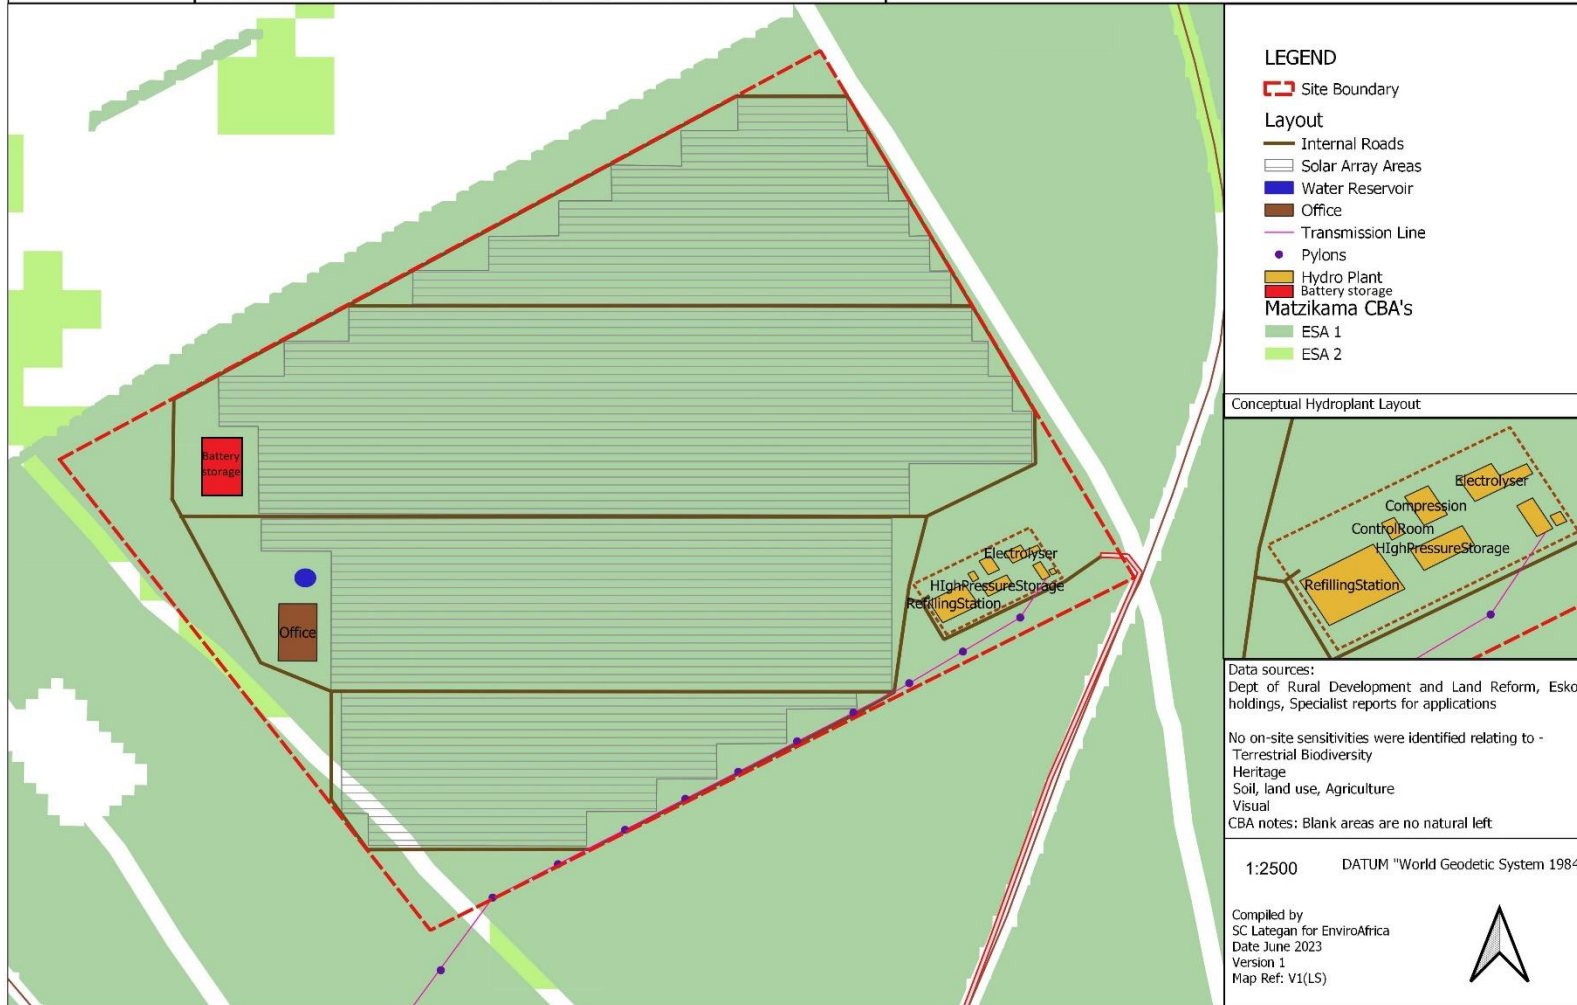


Description Layout Map indicates the relation of planned infrastructure of the Solar PV and Hydrogen facility to sensitive areas, as per the requirements of the relevant authority on a portion of Remaind of Farm 258, Vanrhynsdorp, Western Cape.

Vanrhynsdorp: Layout Map (Sensitivity Overlay)

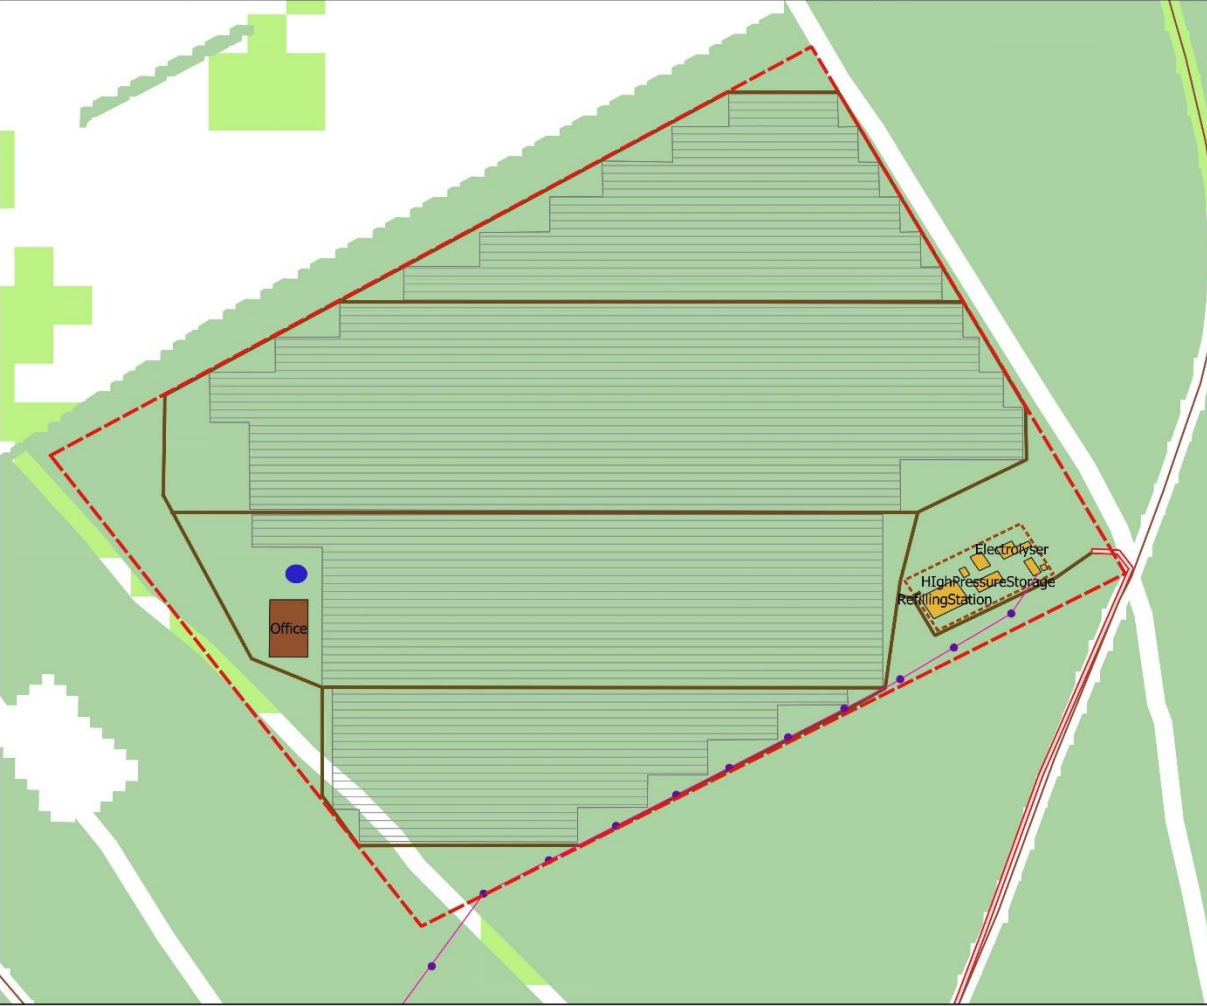

LEGEND

- Site Boundary
- Layout**
- Internal Roads
- Solar Array Areas
- Water Reservoir
- Office
- Transmission Line
- Pylons
- Hydro Plant
- Matzikama CBA's**
- ESA 1
- ESA 2

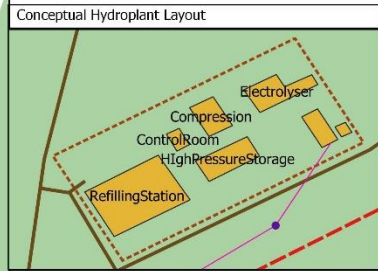

Data sources:
 Dept of Rural Development and Land Reform, Eskom holdings, Specialist reports for applications

No on-site sensitivities were identified relating to -
 Terrestrial Biodiversity
 Heritage
 Soil, land use, Agriculture
 Visual

CBA notes: Blank areas are no natural left


1:2500 DATUM "World Geodetic System 1984"

Compiled by
 SC Lategan for EnviroAfrica
 Date June 2023
 Version 1
 Map Ref: V1(LS)



Description

Layout Map indicates the relation of planned infrastructure of the Solar PV and Hydrogen facility to sensitive areas, as per the requirements of the relevant authority on a portion of Remaind of Farm 258, Vanrhynsdorp, Western Cape.

Vanrhynsdorp: Layout Map (Sensitivity Overlay)

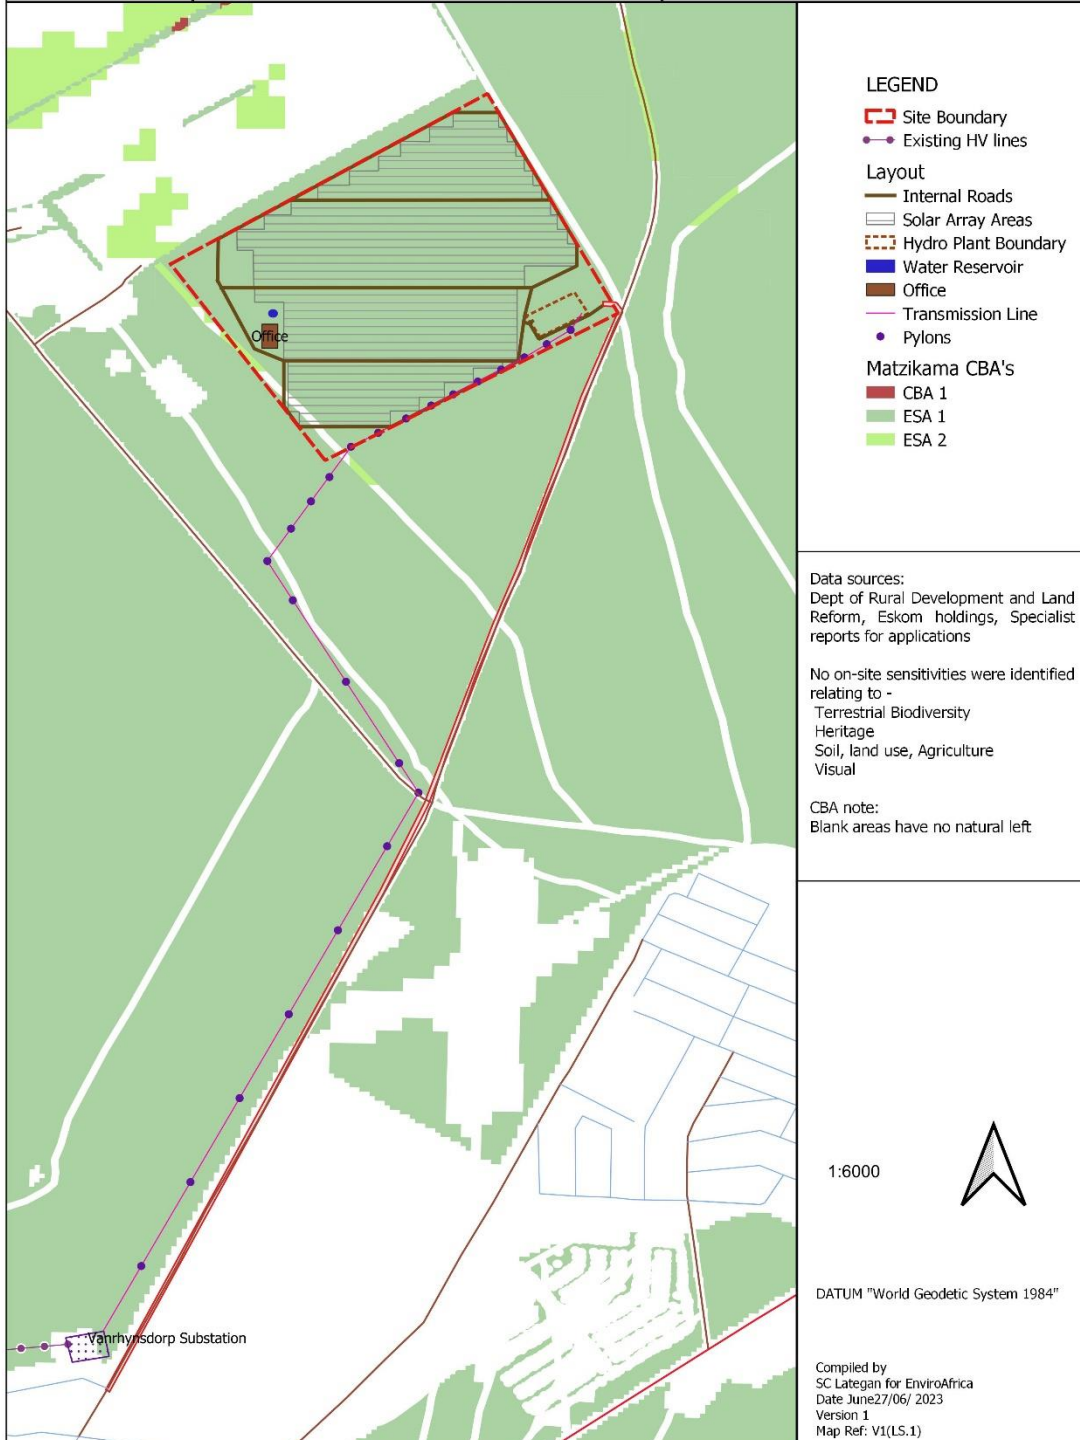

Description	Comparison Layout Map indicates the conceptual layout of the approved to the amended layout of the Renewable energy, as per the requirements of the relevant authority on a portion of Remaind of Farm 258, Vanrhynsdorp, Western Cape.	<h3>Vanrhynsdorp: Layout Comparison</h3>
-------------	---	--

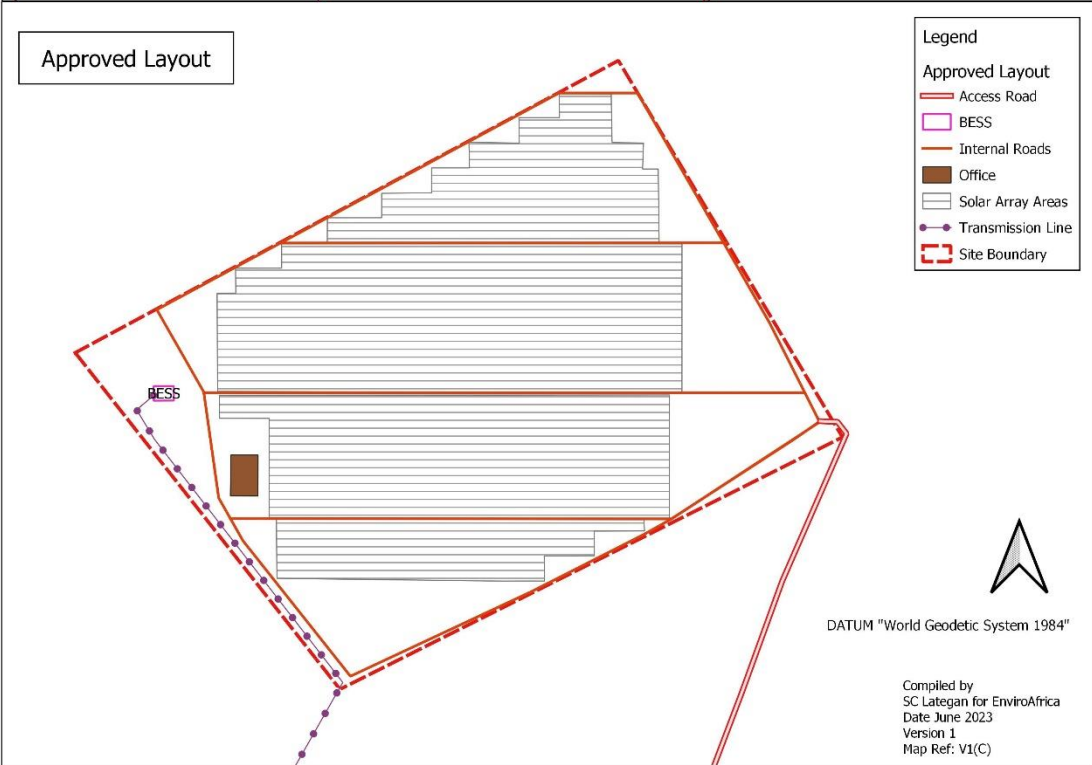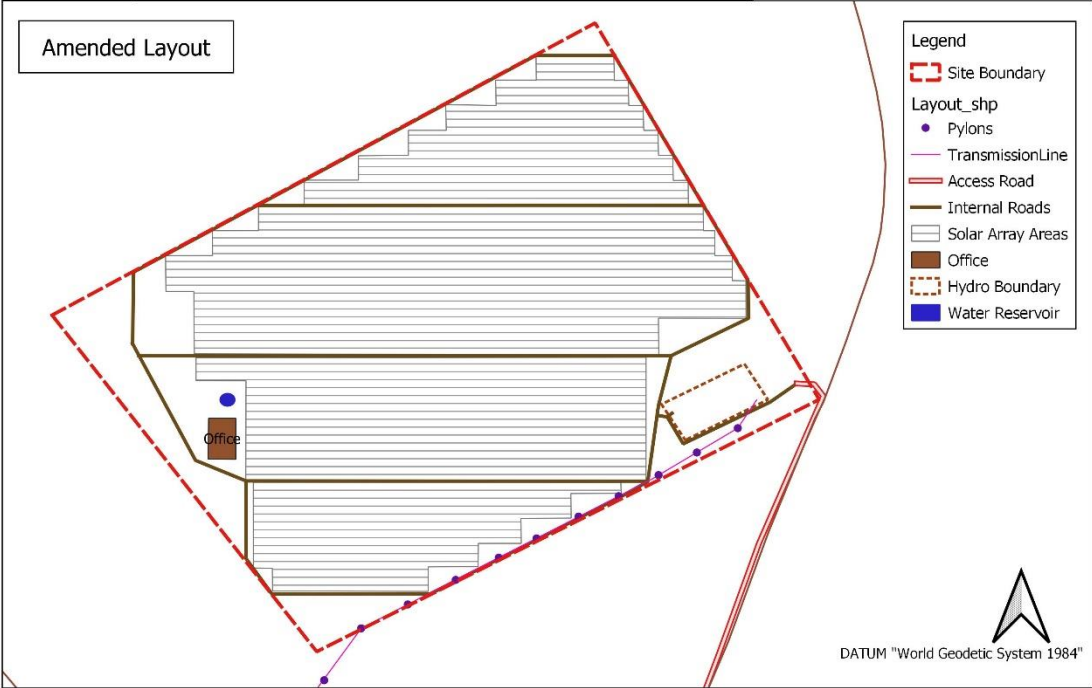

Description

Layout Map indicates the conceptual layout of the planned infrastructure of the Solar PV and Hydrogen facility, as per the requirements of the relevant authority on a portion of Remaind of Farm 258, Vanrhynsdorp, Western Cape.

Vanrhynsdorp: Layout Map

