


TIERHOKSKLOOF

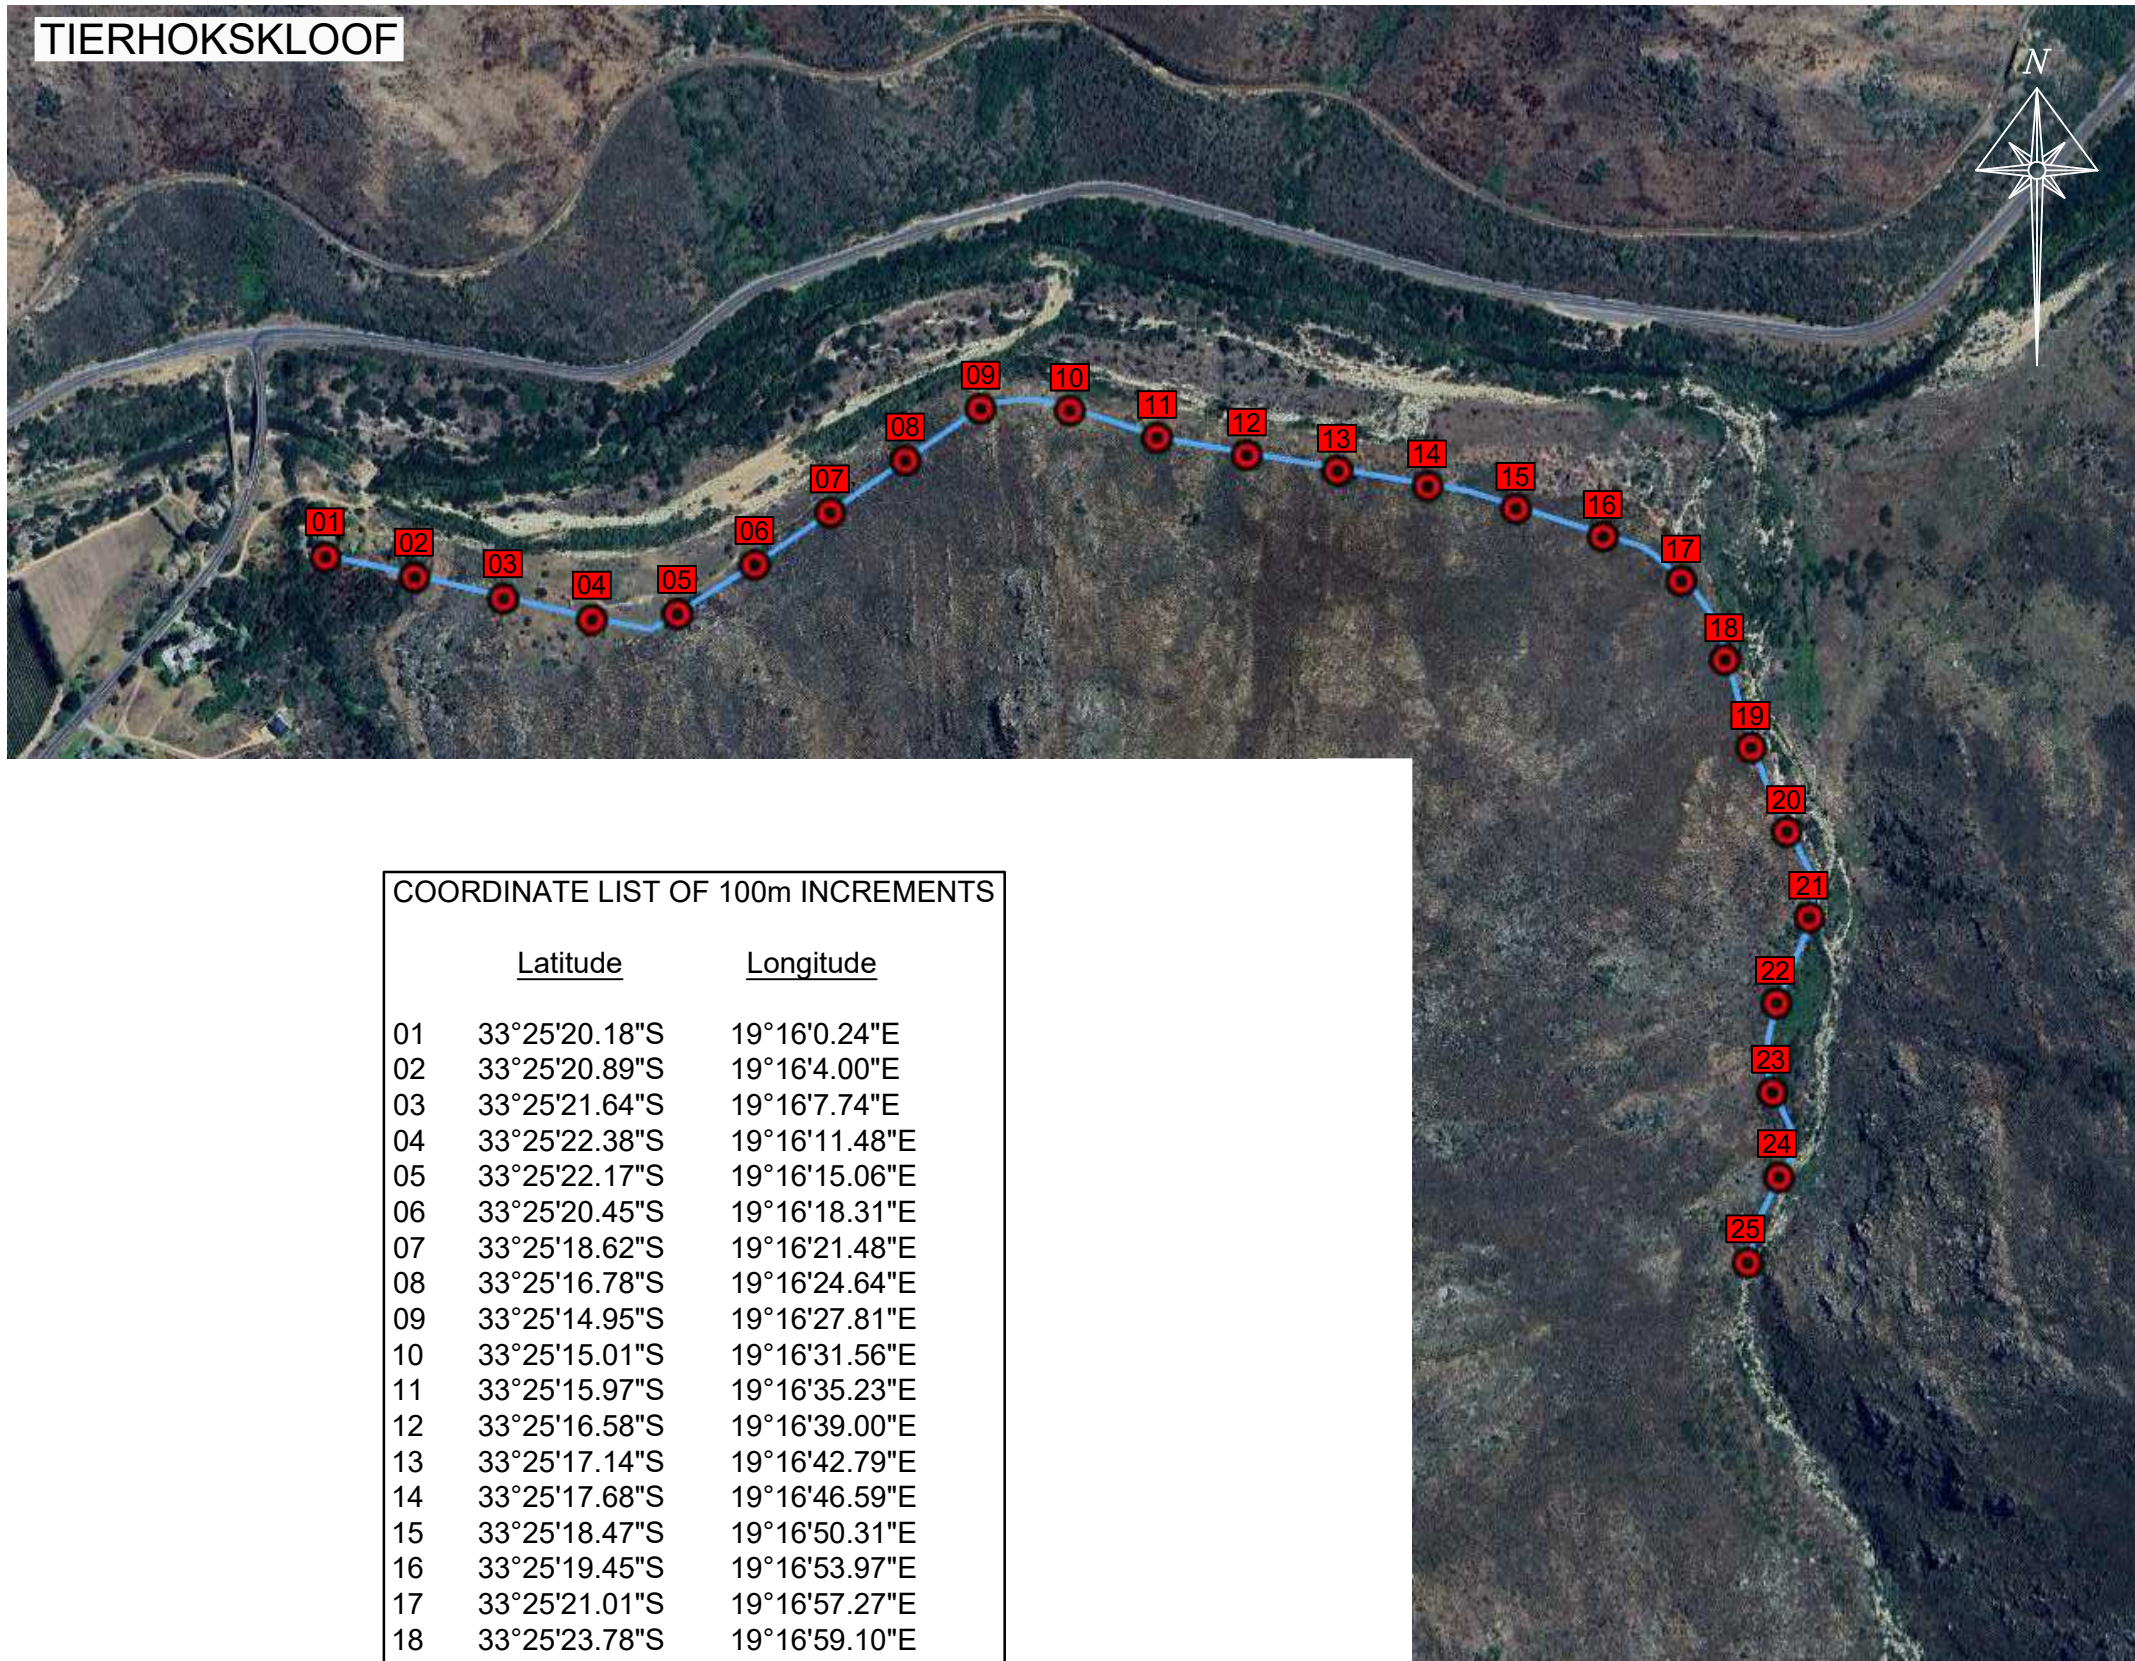

COORDINATE LIST OF 100m INCREMENTS

	Latitude	Longitude
01	33°25'20.18"S	19°16'0.24"E
02	33°25'20.89"S	19°16'4.00"E
03	33°25'21.64"S	19°16'7.74"E
04	33°25'22.38"S	19°16'11.48"E
05	33°25'22.17"S	19°16'15.06"E
06	33°25'20.45"S	19°16'18.31"E
07	33°25'18.62"S	19°16'21.48"E
08	33°25'16.78"S	19°16'24.64"E
09	33°25'14.95"S	19°16'27.81"E
10	33°25'15.01"S	19°16'31.56"E
11	33°25'15.97"S	19°16'35.23"E
12	33°25'16.58"S	19°16'39.00"E
13	33°25'17.14"S	19°16'42.79"E
14	33°25'17.68"S	19°16'46.59"E
15	33°25'18.47"S	19°16'50.31"E
16	33°25'19.45"S	19°16'53.97"E
17	33°25'21.01"S	19°16'57.27"E
18	33°25'23.78"S	19°16'59.10"E
19	33°25'26.87"S	19°17'0.21"E
20	33°25'29.83"S	19°17'1.71"E
21	33°25'32.85"S	19°17'2.66"E
22	33°25'35.86"S	19°17'1.27"E
23	33°25'38.98"S	19°17'1.10"E
24	33°25'41.96"S	19°17'1.37"E
25	33°25'44.96"S	19°17'0.05"E

TENDER

CLIENT



Witzenberg Local Municipality
Cnr Voortrekker & Lyell Streets,
Ceres,
6835

ENGINEER



ETL Consulting (Pty) Ltd
The Oval Office Park
1 Meadowbrook Lane
Epsom Downs,
Bryanston,
2152

PROJECT

TIERHOKSKLOOF BULK WATER

DRAWING


CONSTRUCTION OF NEW
BULK WATER PIPELINE:
LAYOUT

ISSUED FOR INFORMATION

	SIGNATURE	DATE
DESIGNED	H.H	JAN/23
DRAWN	DL	
CHECKED		
APPROVED		
SCALE	N/A	

PROJECT No.	DISCIPL	DRG. NUMBER	STAGE	SHEET SIZE	REVISION
2252-S3-14		14		A3	

CLIENT DRAWING No.	FILE NAME AND LOCATION

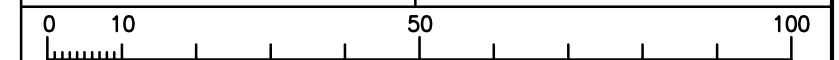

COPYRIGHT RESERVED