


THE PROPOSED MAINTENANCE AND CONSTRUCTION OF EROSION PREVENTION INFRASTRUCTURE ON CULVERT C10432 AND BRIDGE 0496, ON DR1489, DE DOORNS

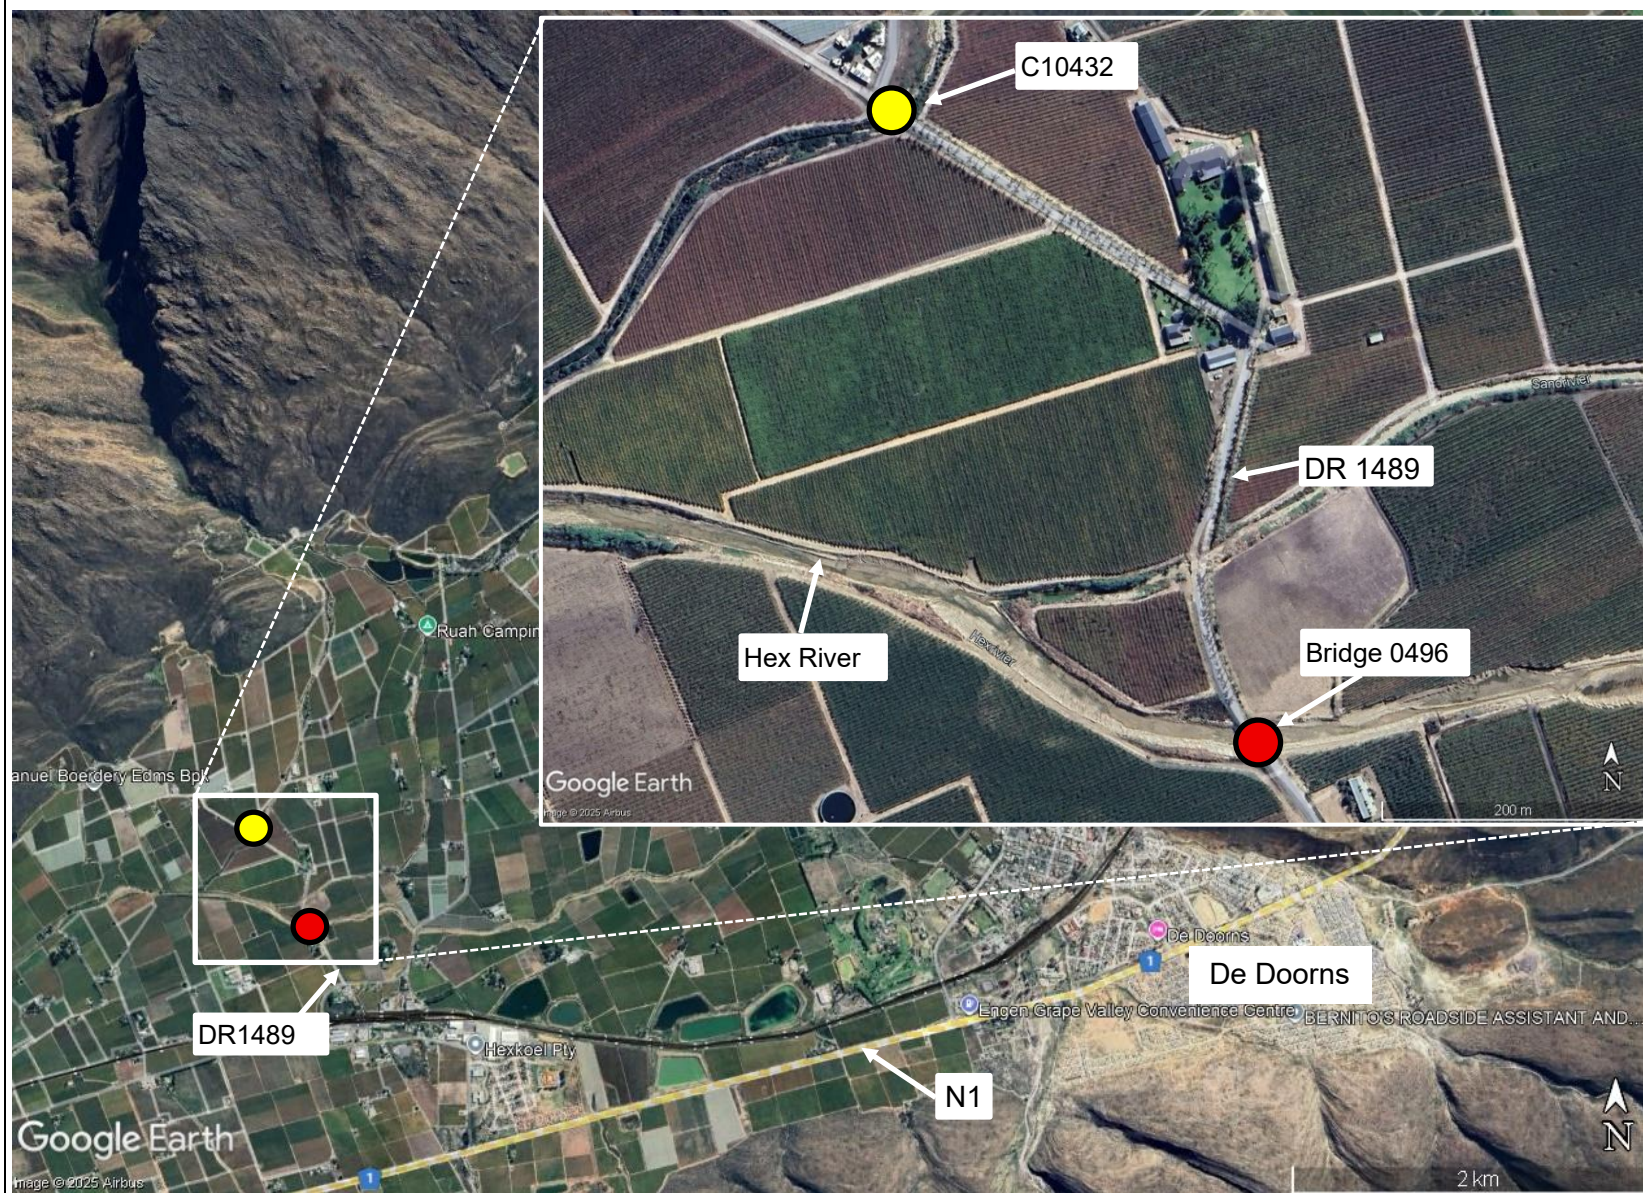

SITE COORDINATES:
(approximate centre-point)

Culvert C10432:
33°28'41.29"S,
19°37'6.22"E.

Bridge 0496:
33°28'56.58"S,
19°37'16.69"E

-  Bridge 0496
-  Culvert C10432

ENVIROAFRICA
January 2026

