



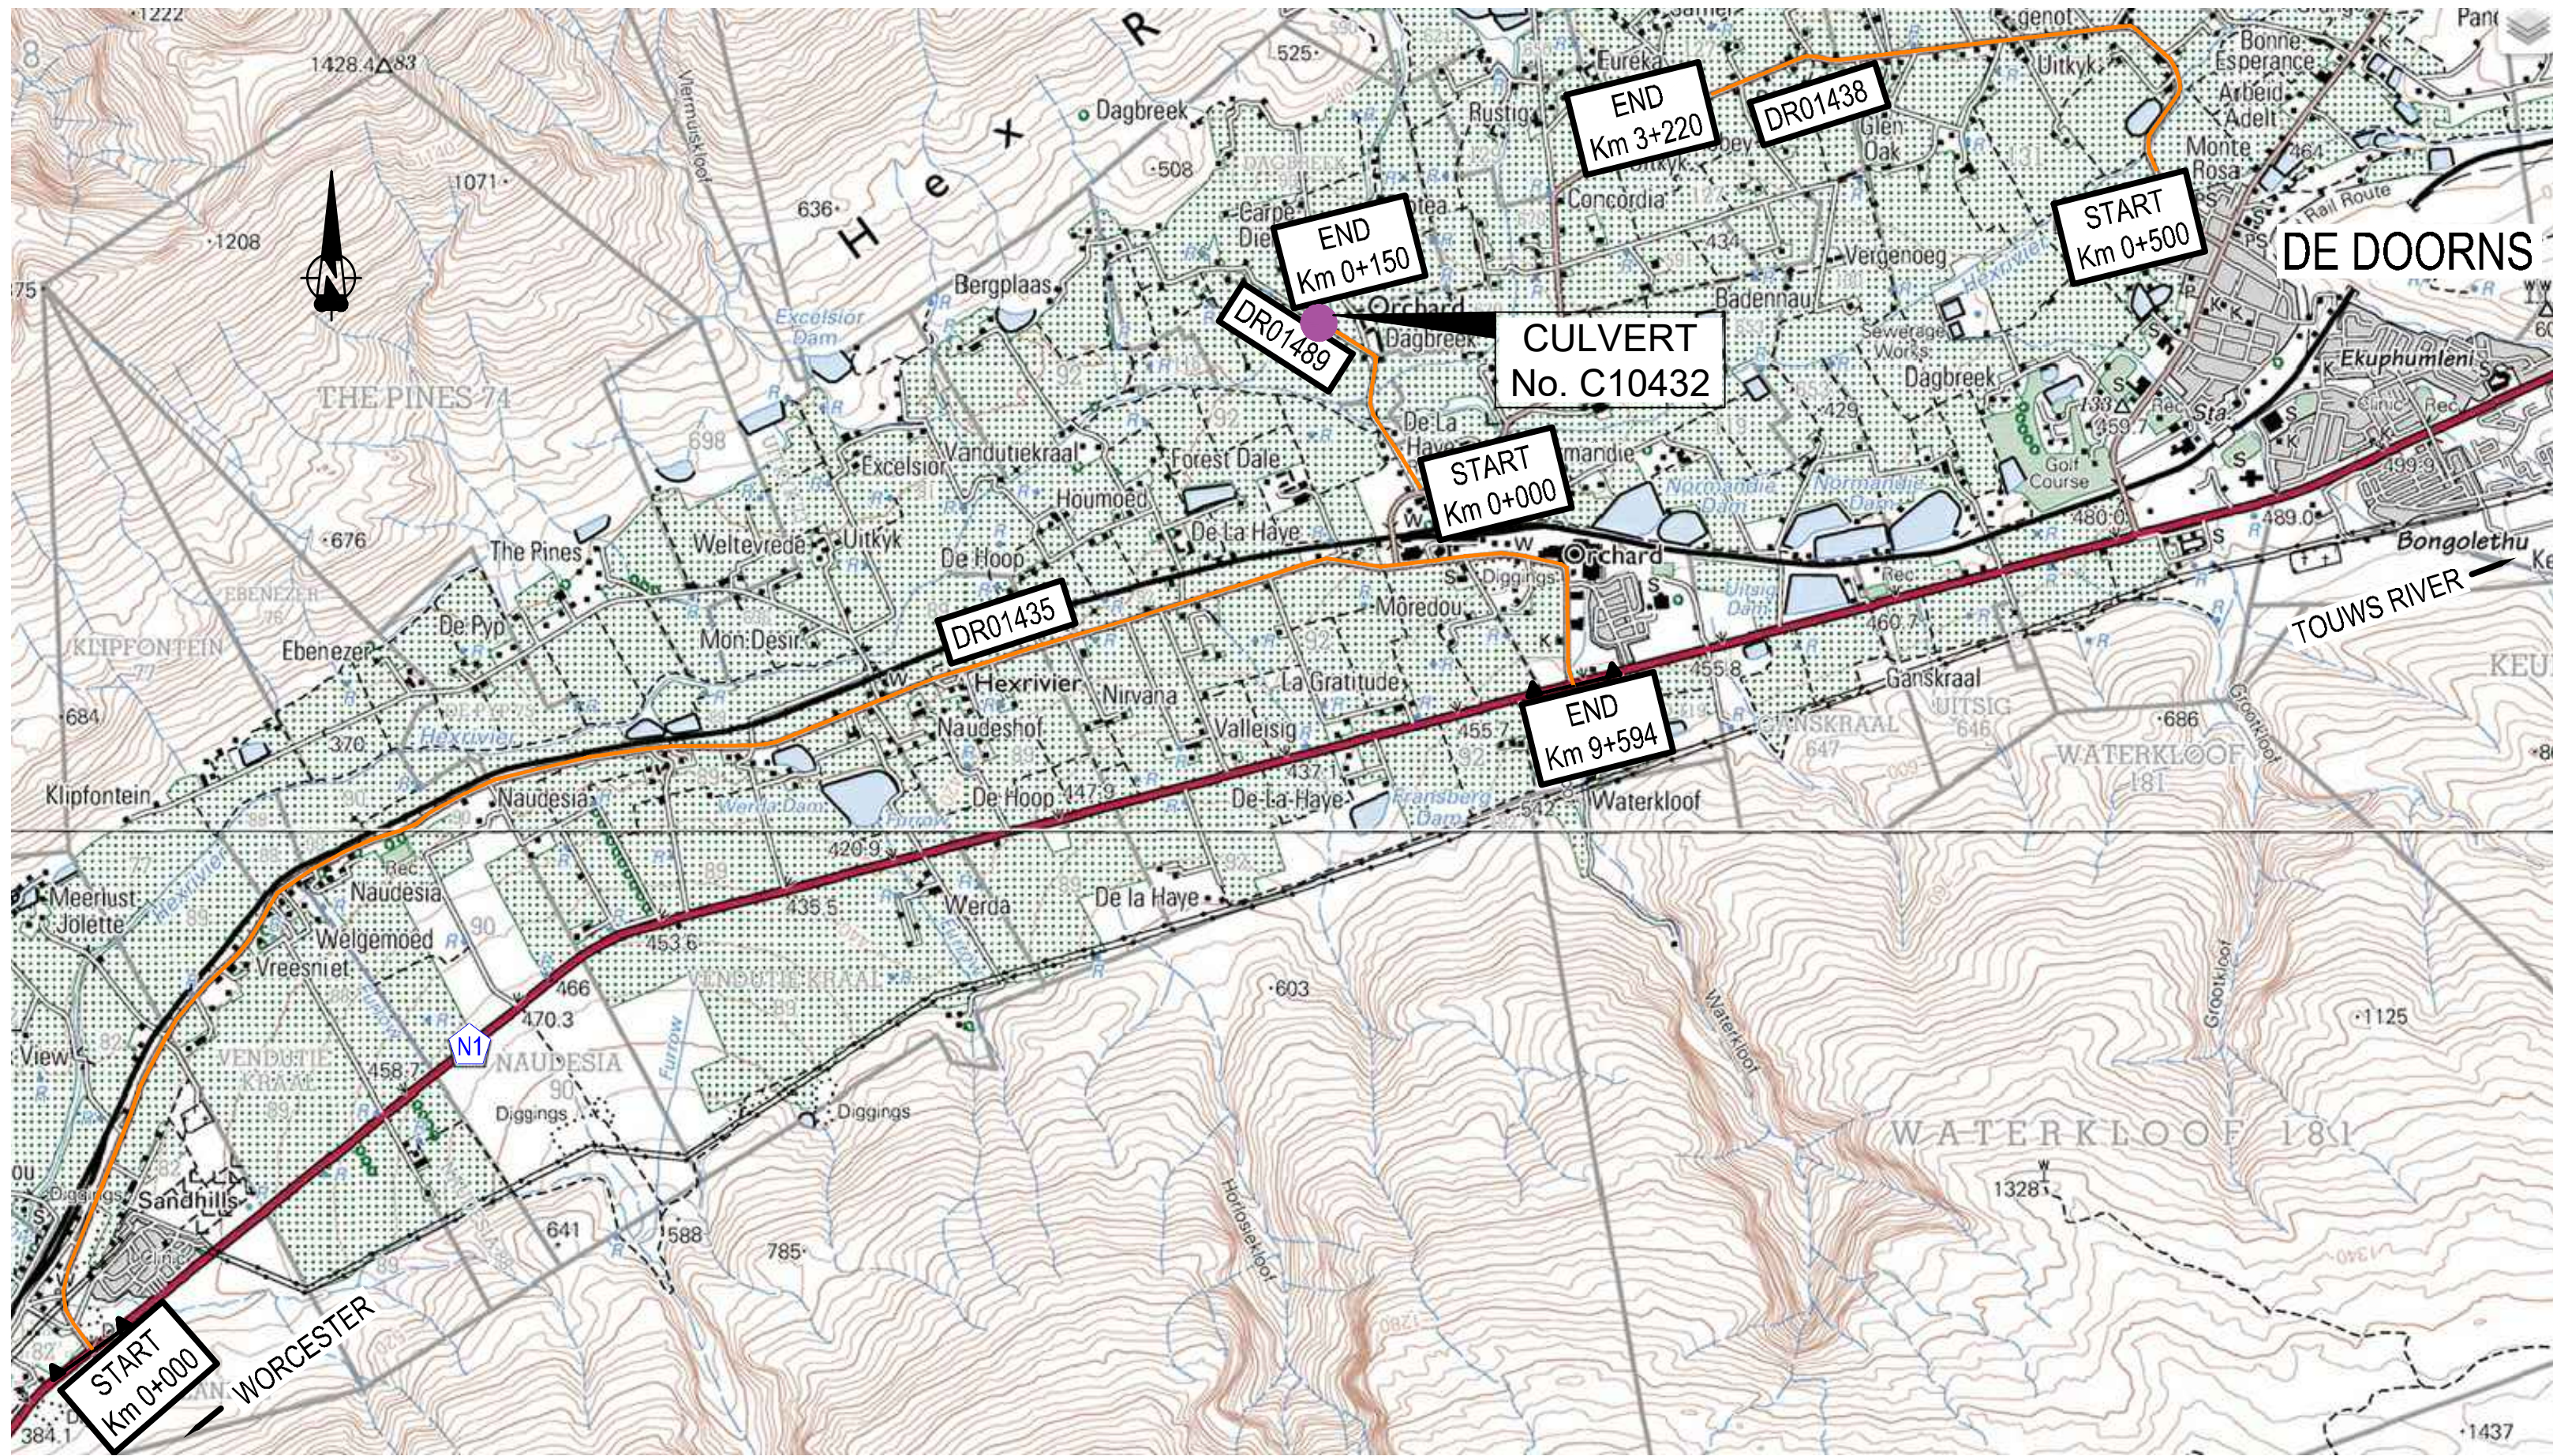


LOCALITY PLAN
N.T.S.

PROPOSED MAJOR CULVERT MAINTENANCE REPAIR MEASURES FOR CULVERT NO C10432 AT KM 1.03 DR01489

#	ITEM	DEFECT	POSITION	REPAIR	QTY	UNITS
1	F123.01 - F123.05	CONCRETE DAMAGE	WINGWALL	REPAIR WINGWALL WITH RC ACCORDING TO WCS/60/8/D1	1	m3
2	F128.03	DEBRIS ACCUMULATION	WATERWAY	REMOVE AND CLEAR	5	m3
3	F123.01 - F123.05	DAMAGED CONCRETE, SPALLING AND EXPOSED REINFORCEMENT	BARREL	REPAIR SPALLED CONCRETE AS PER STANDARD DRAWING WCS/60/9/D2 DETAIL 1	18	L
4	F126.01	EROSION	ABUTMENT WINGWALL	INSTALL GABION MATTRESSES AS PER STANDARD DRAWING WCS/52/1/C2	10	m3

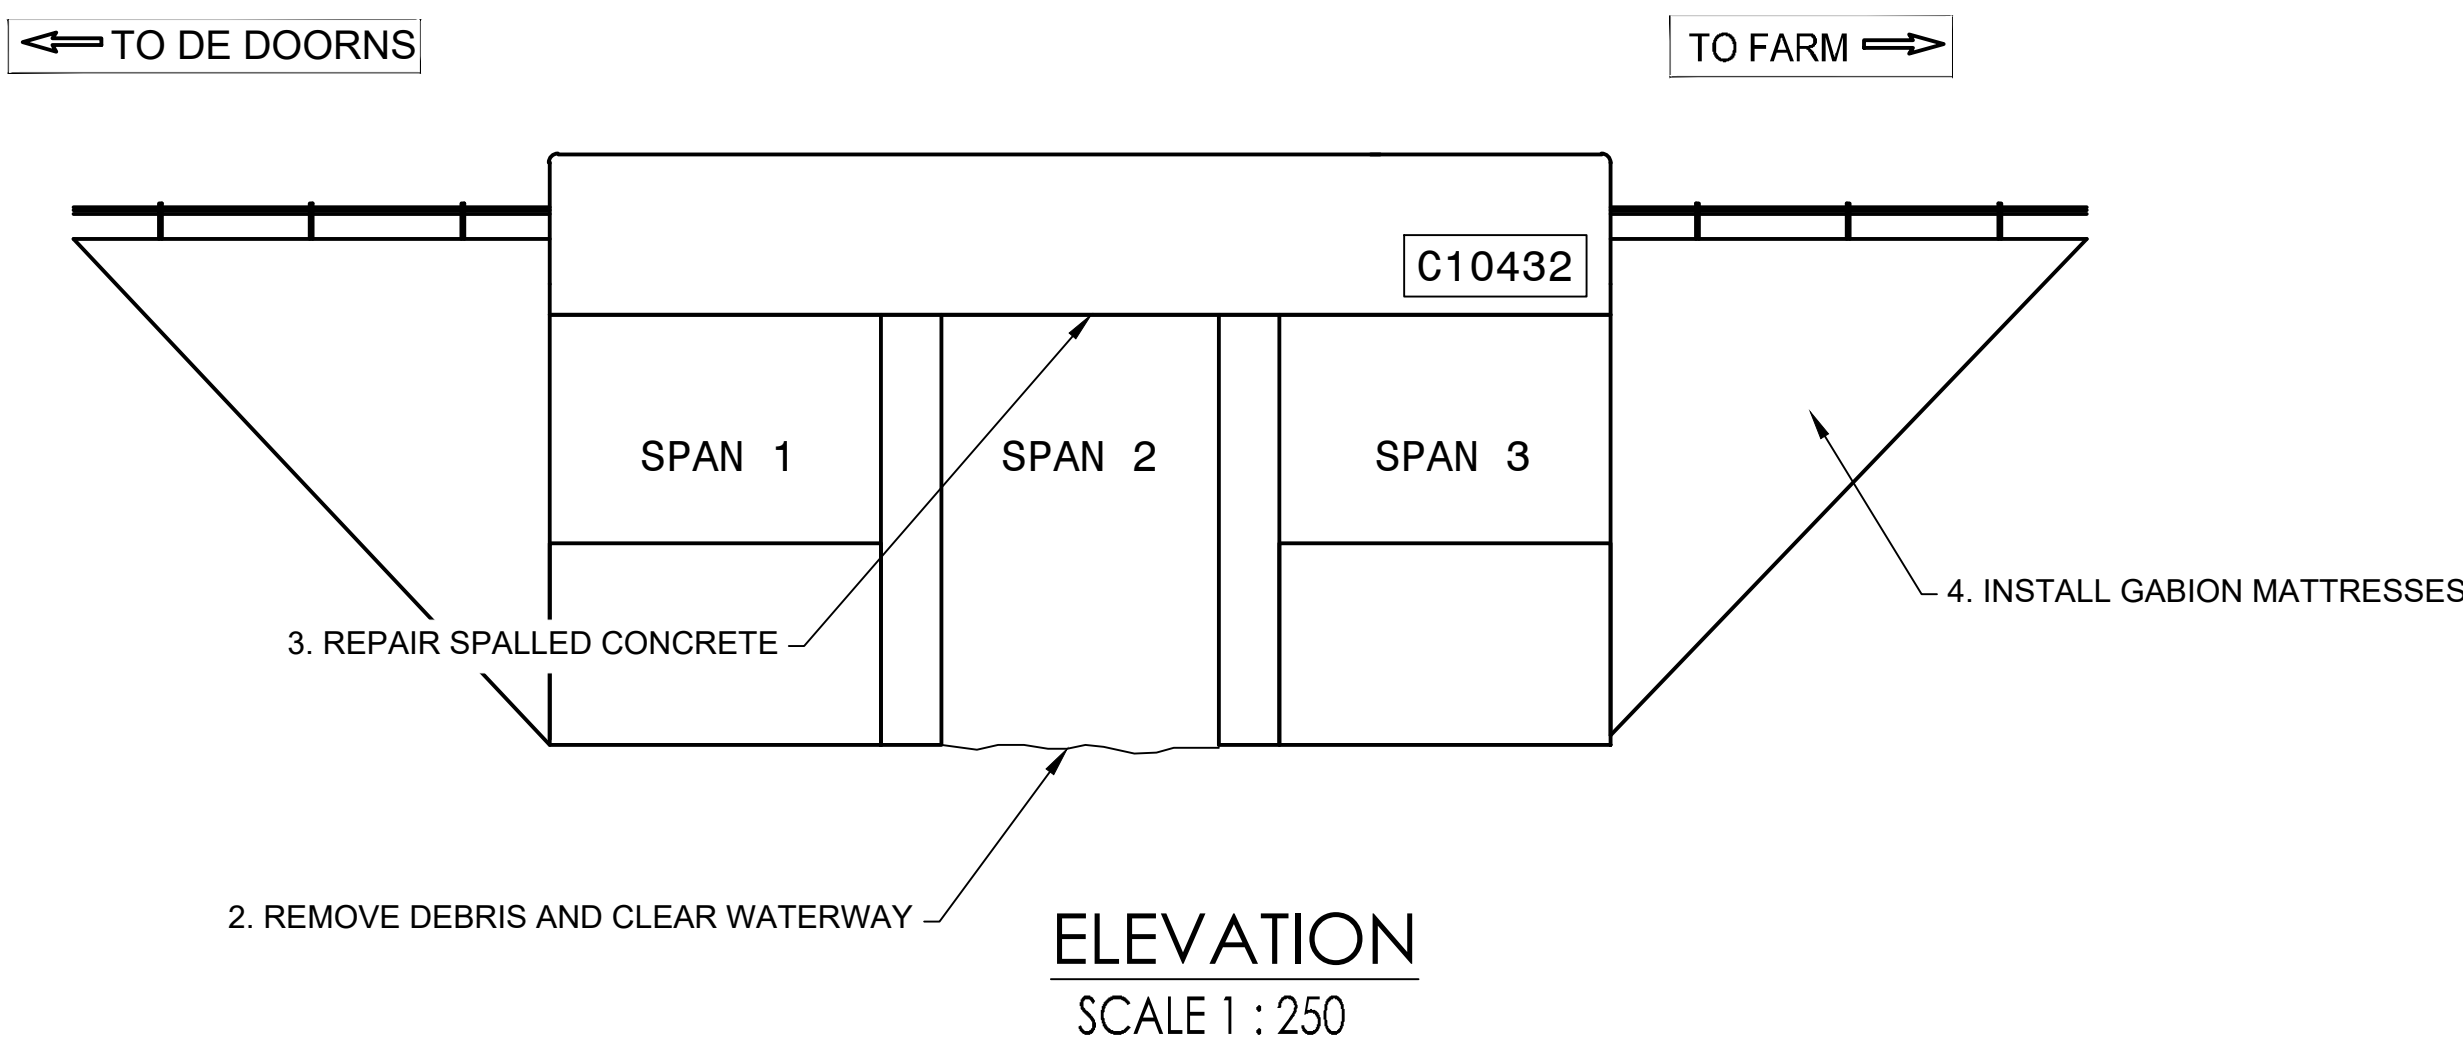

ELEVATION
SCALE 1 : 250

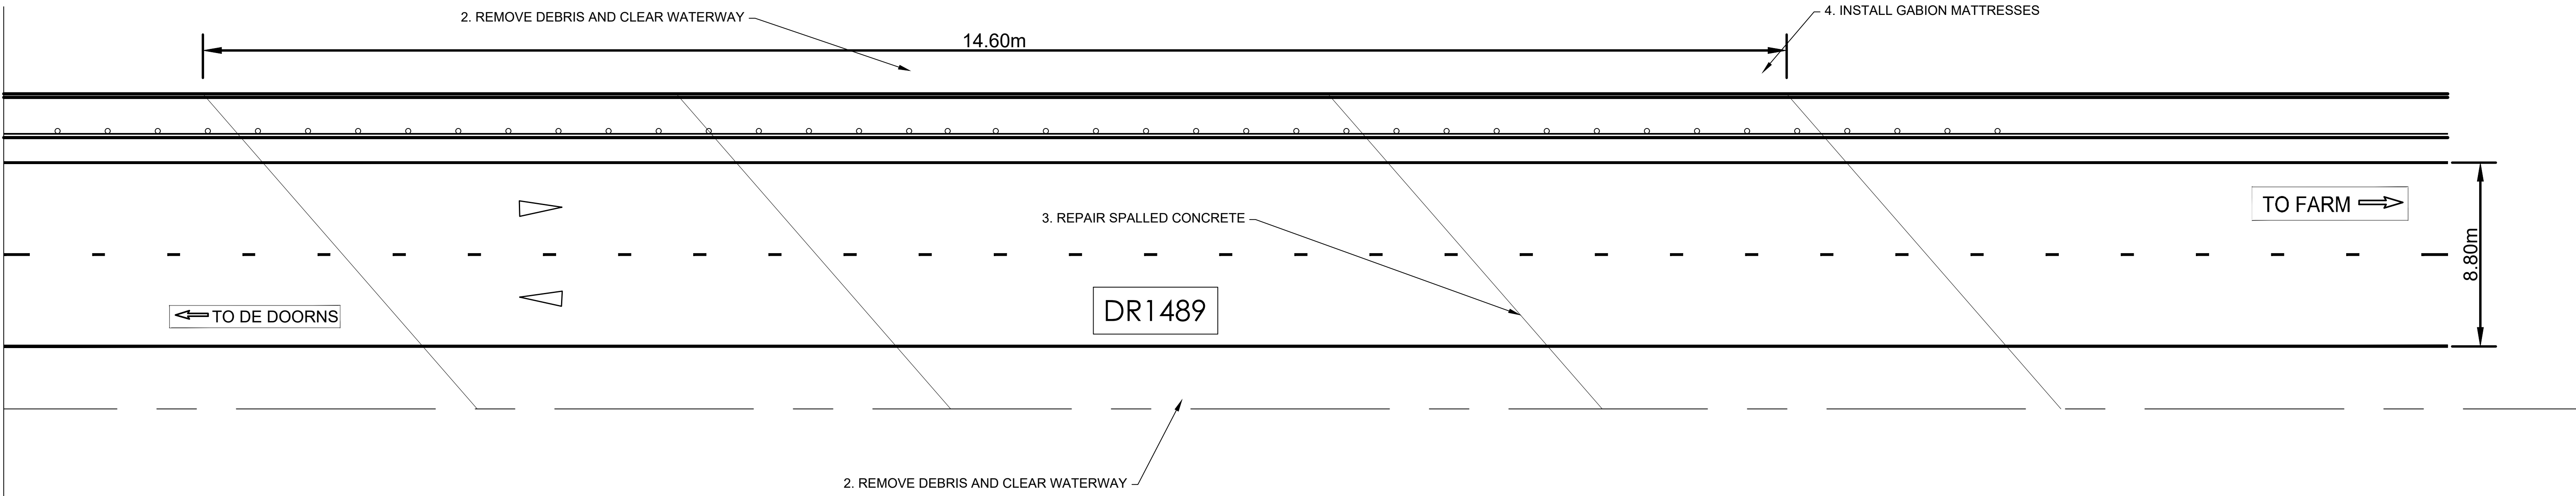

PLAN VIEW
N.T.S.

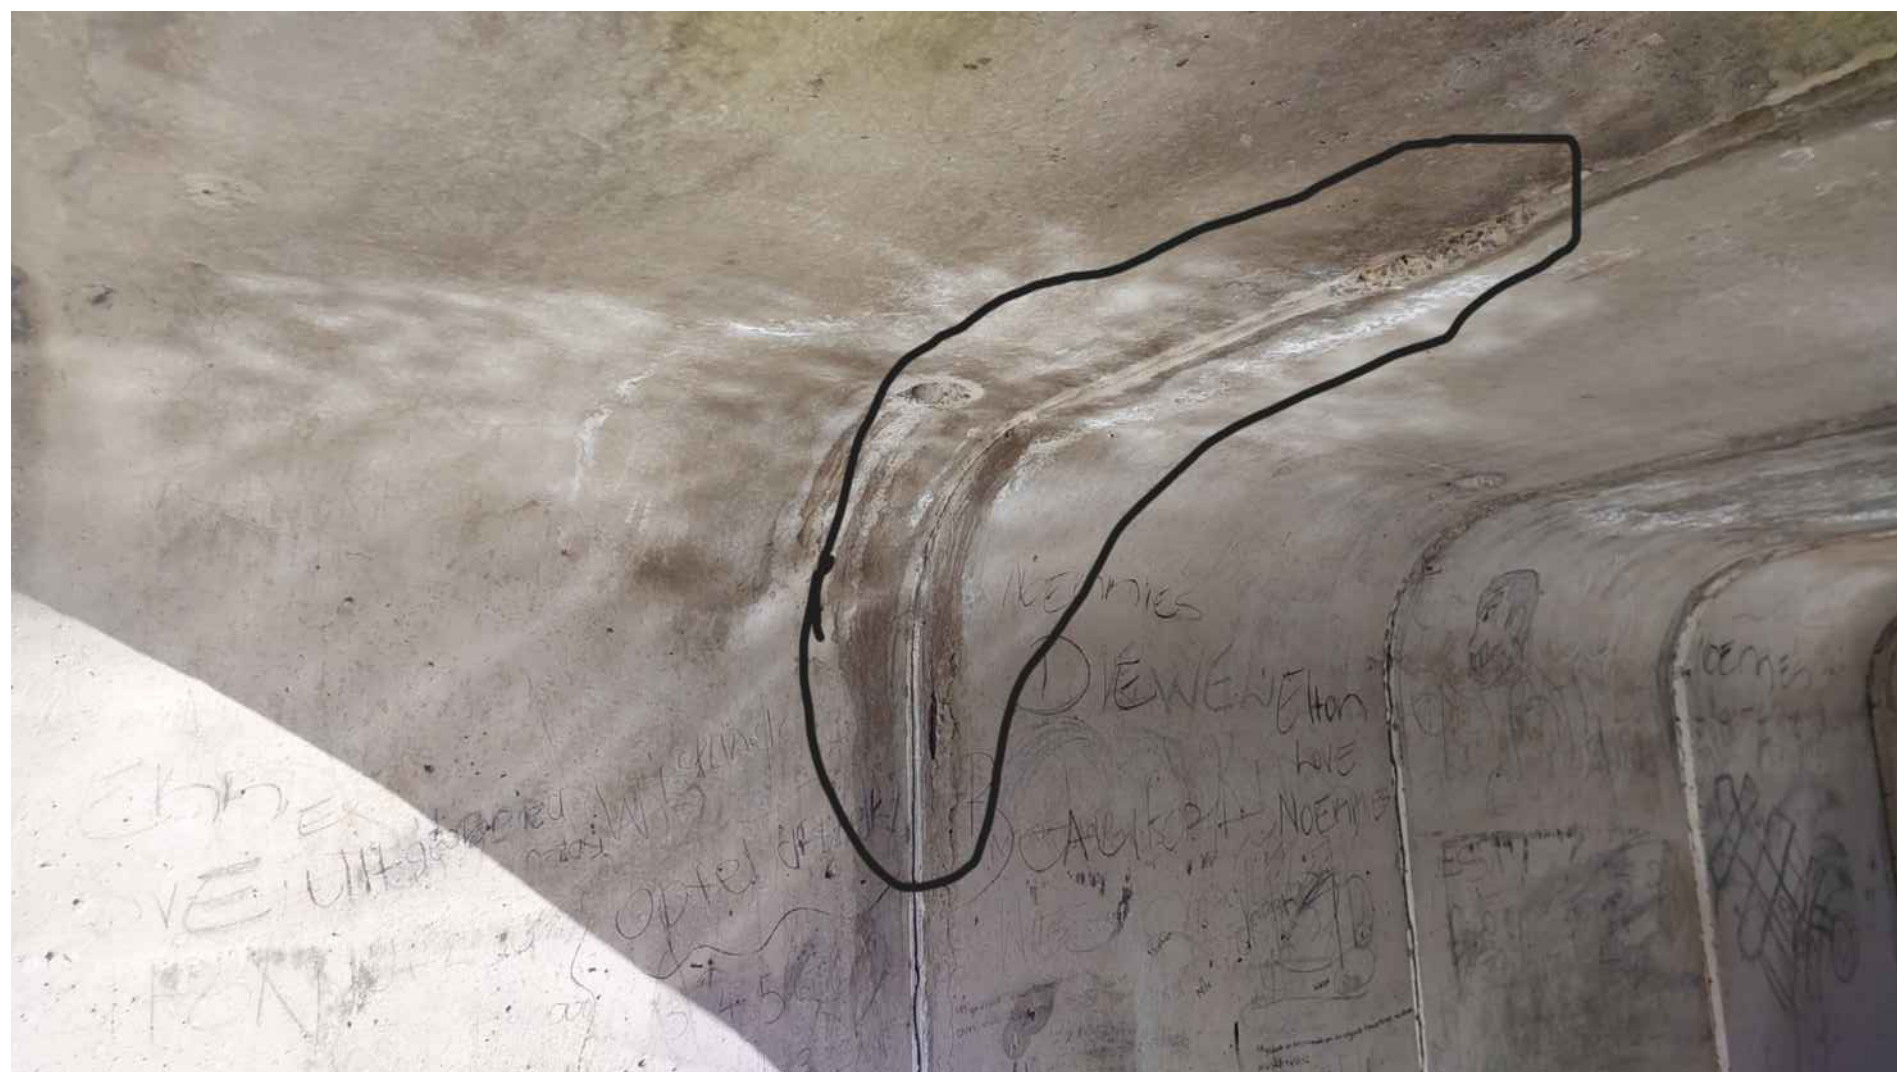


PHOTO 1: REPAIR SPALLED CONCRETE



PHOTO 2: EXPOSED REINFORCEMENT TO BE REPAIRED



PHOTO 3: DEBRIS ACCUMULATION TO BE REMOVED
AND CLEAR WATERWAY

NO.	DATE	ADDITIONS, AMENDMENTS AND REVISIONS	PROVINCIAL CHIEF ENG.	CONSULT. ENG.	DESIGNED BY:	DETAILED BY:	CONSULTANT'S APPROVAL	ACCEPTANCE	THE PERIODIC MAINTENANCE OF DR1435, DR1438 & DR1489 - DE DOORNS	P.R.E.'s FILE NO.	SCALE AS SHOWN	ORIGINAL PAPER SIZE
V1	20/03/2026	ORIGINAL VERSION		A. SKEA	K. RAMAN	B. ARENDOSE	SIGN: _____ NAME: _____ ECOA PI NO: _____ DATE: _____	THIS APPROVAL IS FOR PROCEDURAL AND ADMINISTRATIVE REVIEW PURPOSES ONLY AND DOES NOT ATTRACT LEGAL LIABILITY OF ANY KIND FROM WHATSOEVER OR HOWEVER ARISING PROVINCIAL ROADS ENGINEER DATE: _____		16/6/4/1/1-C1140	SHEETS OF	A0
					CHECKED BY: A. SKEA	CHECKED BY: N. ADAMS				CONTRACT NO. C1140	WCG INDEX NO. AXX/XX	VER V1
									C10432 - REPAIR DETAILS	CONSULTANTS DWG NO. 14027-204		