


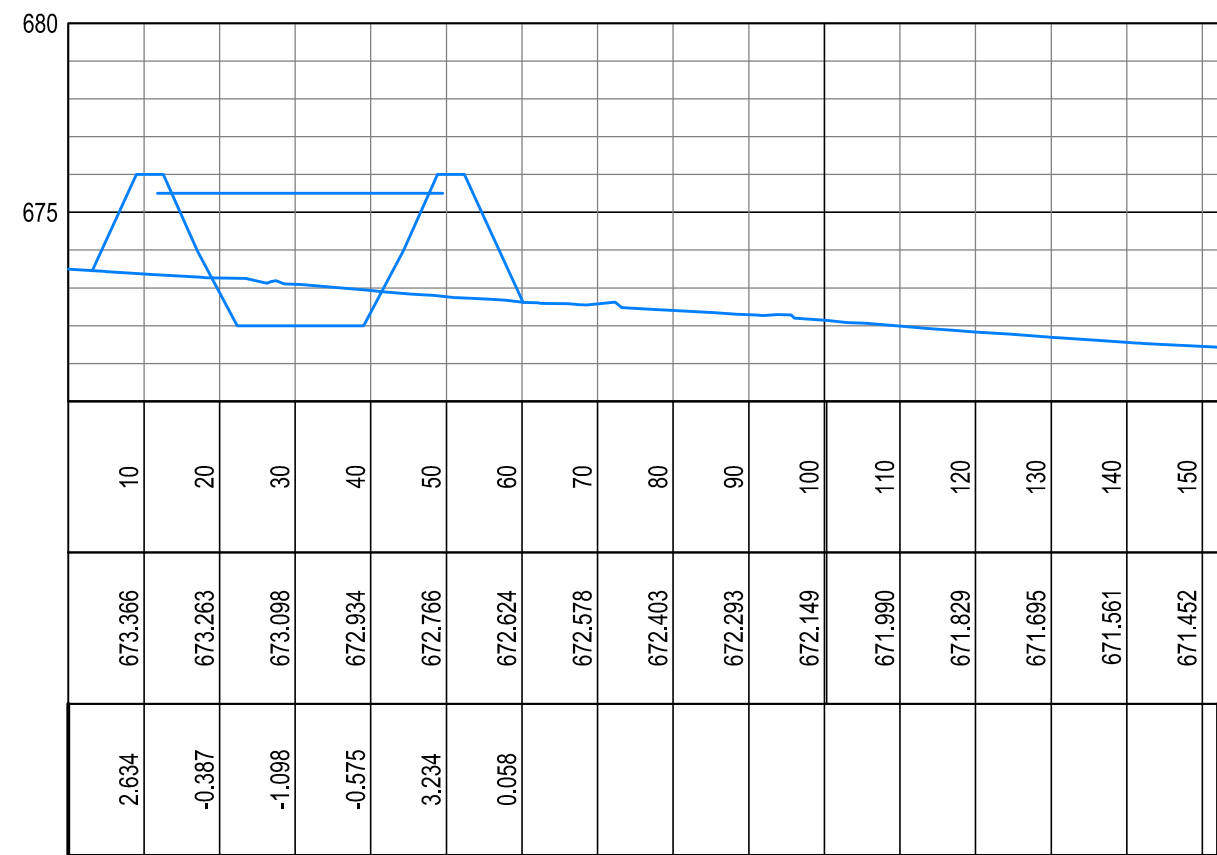

SCALES:  
Horizontal 1:1000  
Vertical 1:200

DATUM 670.000

DISTANCE (m)
GROUND LEVELS ON CL
CUT / FILL



NOTES/ LEGEND		
ISSUE DATE:	DRAWING SIZE:	REVISION:
	A3	A
X PRELIMINARY		
INFO ONLY		
FOR TENDER		
FOR CONSTRUCTION		
AS-BUILT		

DATE	INITIAL	No/CODE	REVISION DESCRIPTION
PEN 3	PEN 3	PEN 3	PEN 3
COPYRIGHT			
THIS DRAWING IS THE PROPERTY OF BVI - CONSULTING ENGINEERS IS PRIVATE AND CONFIDENTIAL AND IS SUPPLIED ON THE EXPRESS UNDERSTANDING THAT IT IS NOT TO BE USED FOR ANY PURPOSE OR COPIED OR COMMUNICATED TO ANY PERSON WITHOUT THE WRITTEN PERMISSION OF THE PROPRIETORS.			

CLIENT

PEN 2

Upington Office  
Registration no. 199800020457

PROJECT

PEN 2

DRAWING TITLE

PEN 2

APPROVED BY BVI			
ENGINEER/TECHNOLOGIST		REG. NO.	DATE
SCALE	1:1250	DRAWN	W. KRAUZE
DESIGNED	N. MARITZ	CHECKED	N. MARITZ
PLAN NUMBER		REVISION NO.	DATE SAVED
LAYERS USED			
PEN 2		A	