


LEGEND	
SYMBOL	DESCRIPTION
■	CENTRALISED INVERTER/TRANSFORMER STATION
RMU	MAIN RING UNIT
□	SOLAR MODULE
—	MV CABLE UNDER GROUND
—	LV PVC CABLES
X	FENCE
■	ACCESS GATES
—	CABLE SLEEVE
—	12m x 6m BATTERY BANK
—	MV CABLE TO SUBSTATION

PROJECT 3	
FENCING LENGTH	6 695.95 m
MV CABLE LENGTH	5 662.43 m

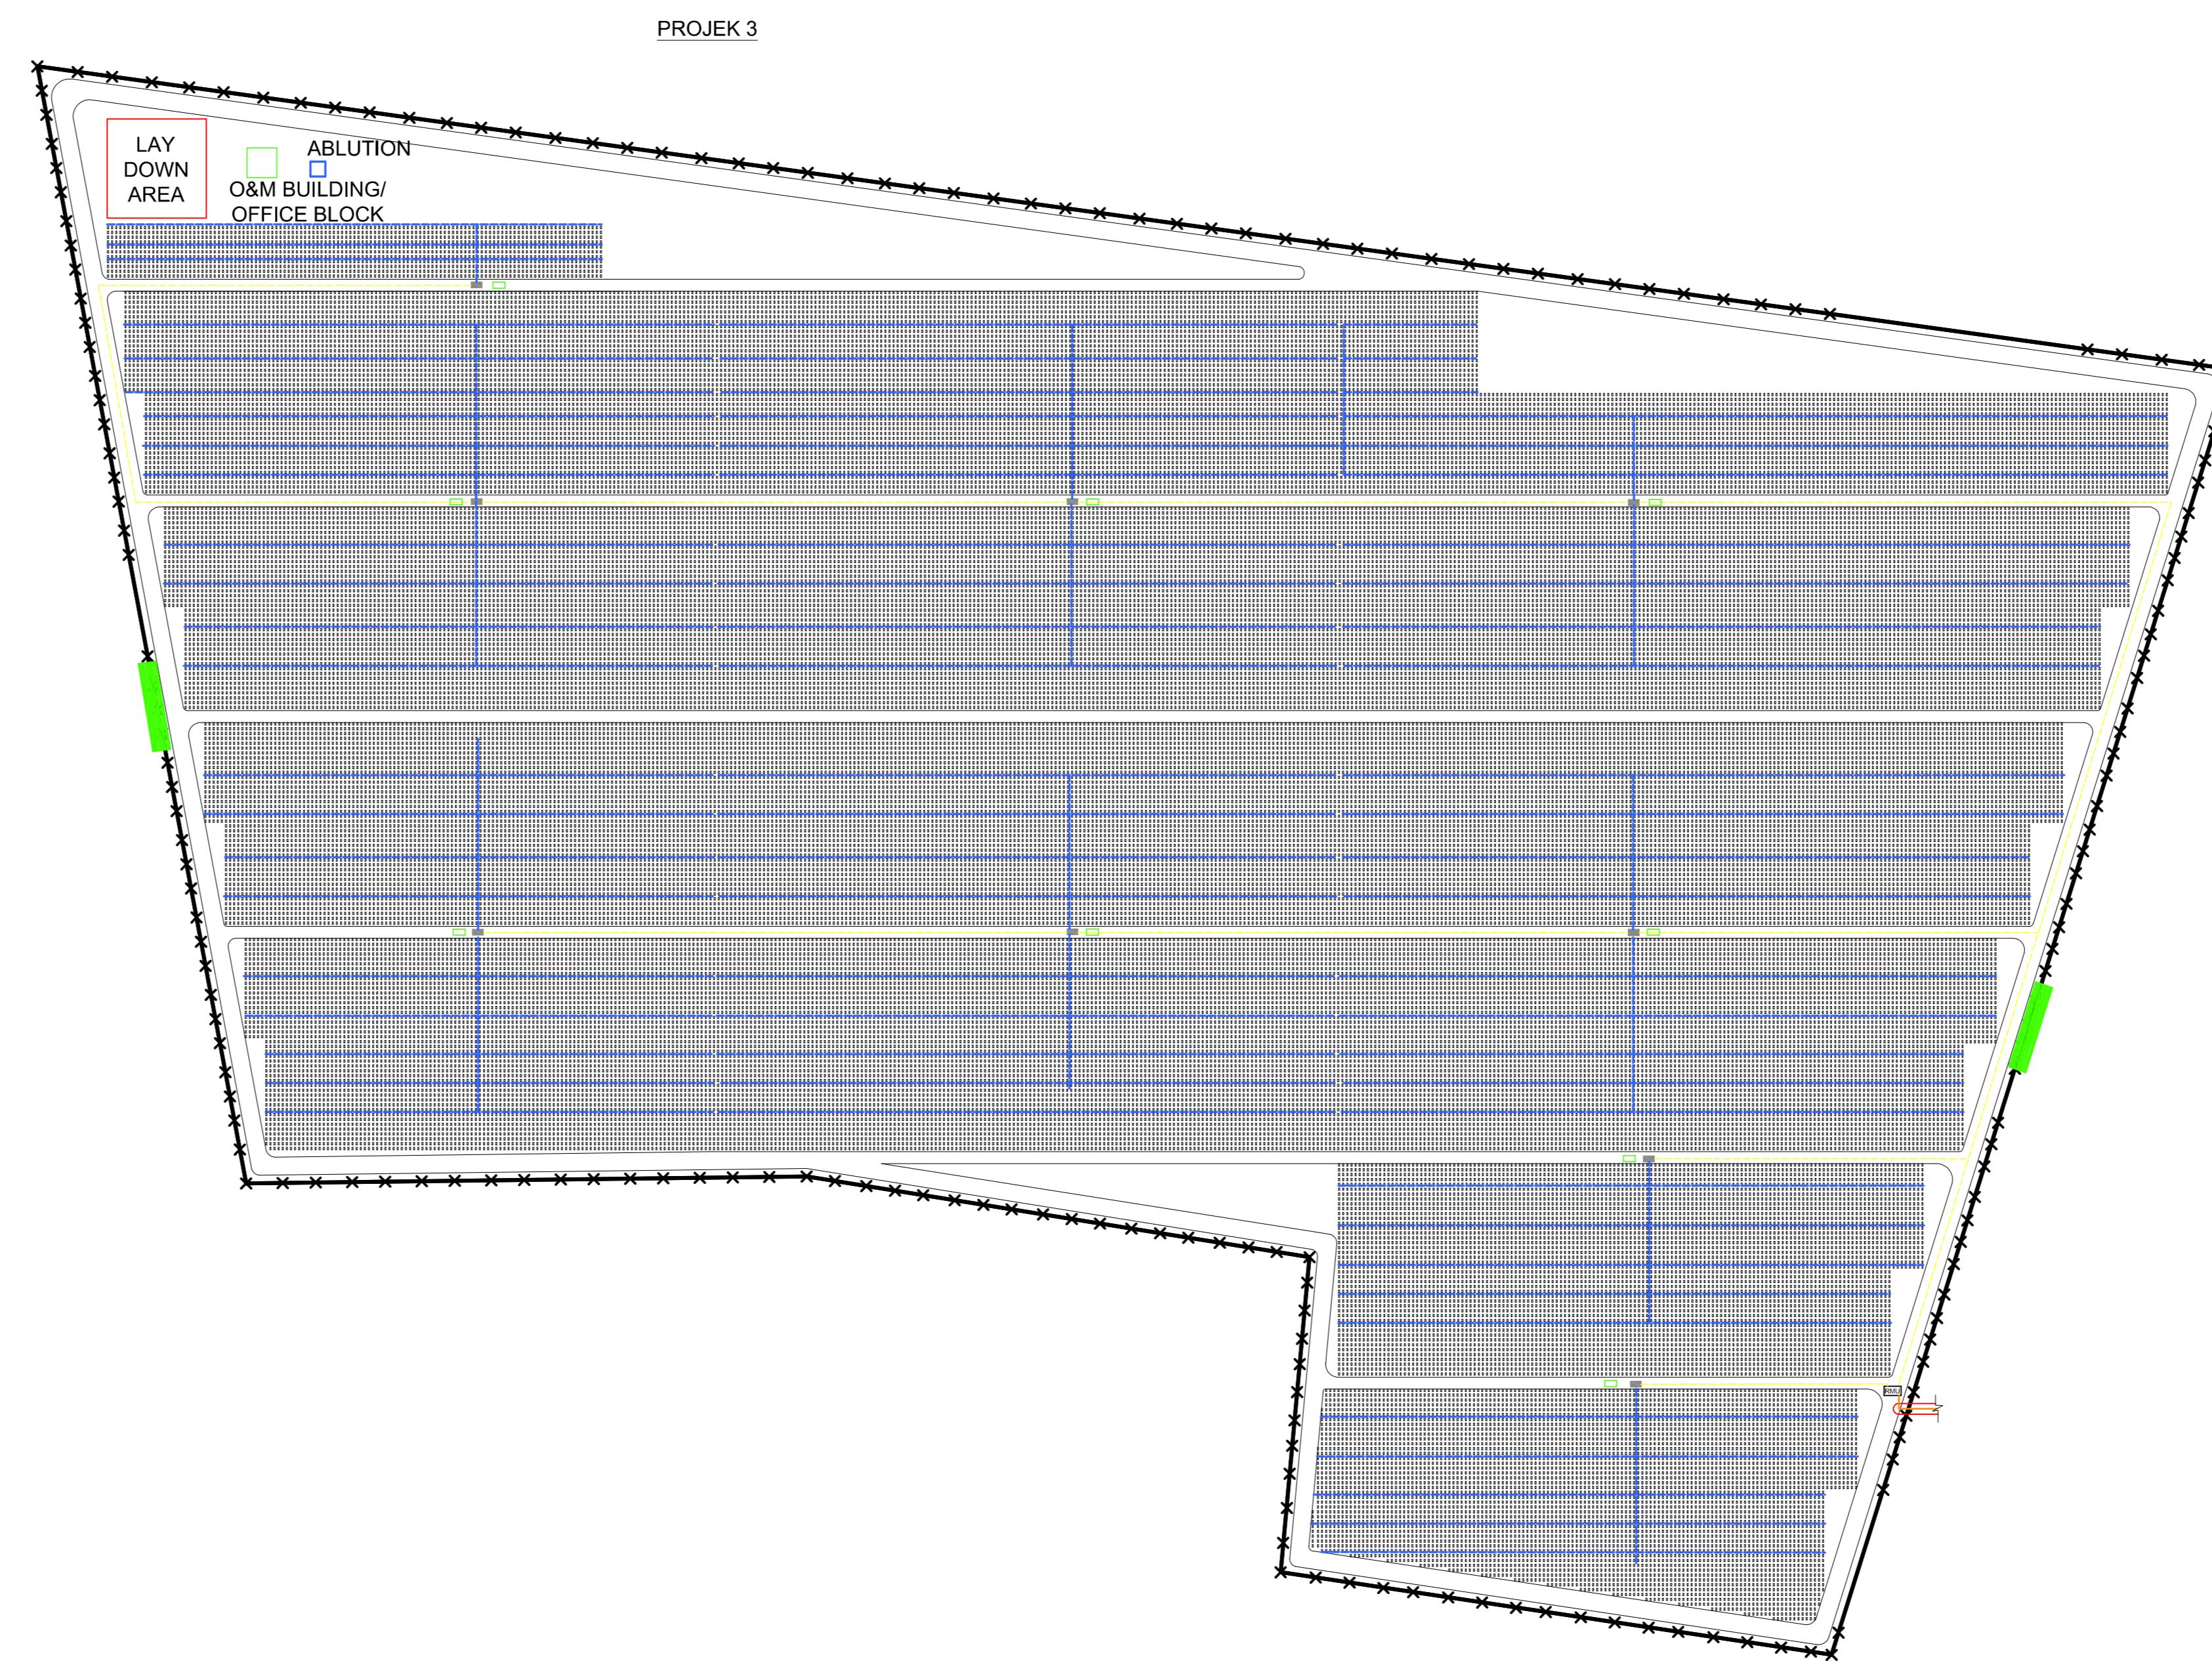

NOTES / LEGEND
GENERAL
 THE CONTRACTOR IS RESPONSIBLE FOR ENSURING THAT ALL MATERIALS AND WORKMANSHIP CONFORM WITH THE DETAILS AND SPECIFICATIONS SHOWN ON THIS DRAWING, AND ALL RELATED DRAWINGS AND INFORMATION PROVIDED, WHETHER THE ENGINEER HAS INSPECTED THE WORKS ON SITE OR NOT.
 * ALL DIMENSIONS AND LEVELS TO BE CHECKED ON SITE AND CORROBORATED BY ENGINEER'S DRAWINGS BEFORE CONSTRUCTION COMMENCES.
 * NO SCALING WITH SCALE RULER FROM THE DRAWING IS PERMITTED. THE CONTRACTOR MUST ENSURE THAT HE GETS THE CORRECT DIMENSIONS FROM THE ENGINEER BEFORE CONSTRUCTION COMMENCES.

DRAWING NOT PRINTED TO SCALE
REDUCED FROM A0 TO A3.

ISSUE DATE: 25 Aug 2020 DRAWING SIZE: A0 REVISION: 1

CLIENT PLAN NUMBER		APPROVED BY COUNCIL / CLIENT		DATE	INITIAL	No./CODE	REVISION DESCRIPTION	CLIENT
LAYERS USED	PEN 2	REFERENCE DRAWINGS	CITY ENGINEER / CLIENT	REG. NO.	DATE			
X	PRELIMINARY							
INFO ONLY								
FOR TENDER								
FOR CONSTRUCTION								
AS-BUILT								

A.B.C. / BEFORE TENDER
TO / TENDER DRAWING
0.1.2. / AFTER TENDER
Z / AS BUILT
I / BY CLIENT
II / BY ARCHITECT
III / BY MECHANICAL OR ELECTRICAL
IV / BY BVI
V / BY OTHER ()

COPYRIGHT
THIS DRAWING IS THE PROPERTY OF BVI CONSULTING ENGINEERS
AND IS TO BE KEPT SECURELY AND NOT TO BE COPIED OR COMMUNICATED
TO ANY PERSON WITHOUT THE WRITTEN PERMISSION OF THE PROPRIETORS.



BBBEE Level 1

Office

Free State

Gauteng

North West

KwaZulu-Natal

Eastern Cape

Western Cape

E-mail:

bvi@bvi.co.za

gauteng@bvi.co.za

free@bvi.co.za

kwazulu@bvi.co.za

eastern@bvi.co.za

western@bvi.co.za

spk@bvi.co.za

upington@bvi.co.za

port@bvi.co.za

cape@bvi.co.za

ljl@bvi.co.za

nlm@bvi.co.za

spk@bvi.co.za

upington@bvi.co.za

ljl@bvi.co.za

nlm@bvi.co.za