


	Paaië
	Dreinerings
	Opsloot
	Geskik vir Kersies
	Ryging
	Kulturbreek
	Trekkerspluipaaië

Stinkfontein

BLOKUITLEG

Stinkfontein	Kennis aanplasing
Skala / Scale 1:2000	Datum / Date 20/06/2018
Ongesig / Signed Siphana Ceres 023 312 1195	

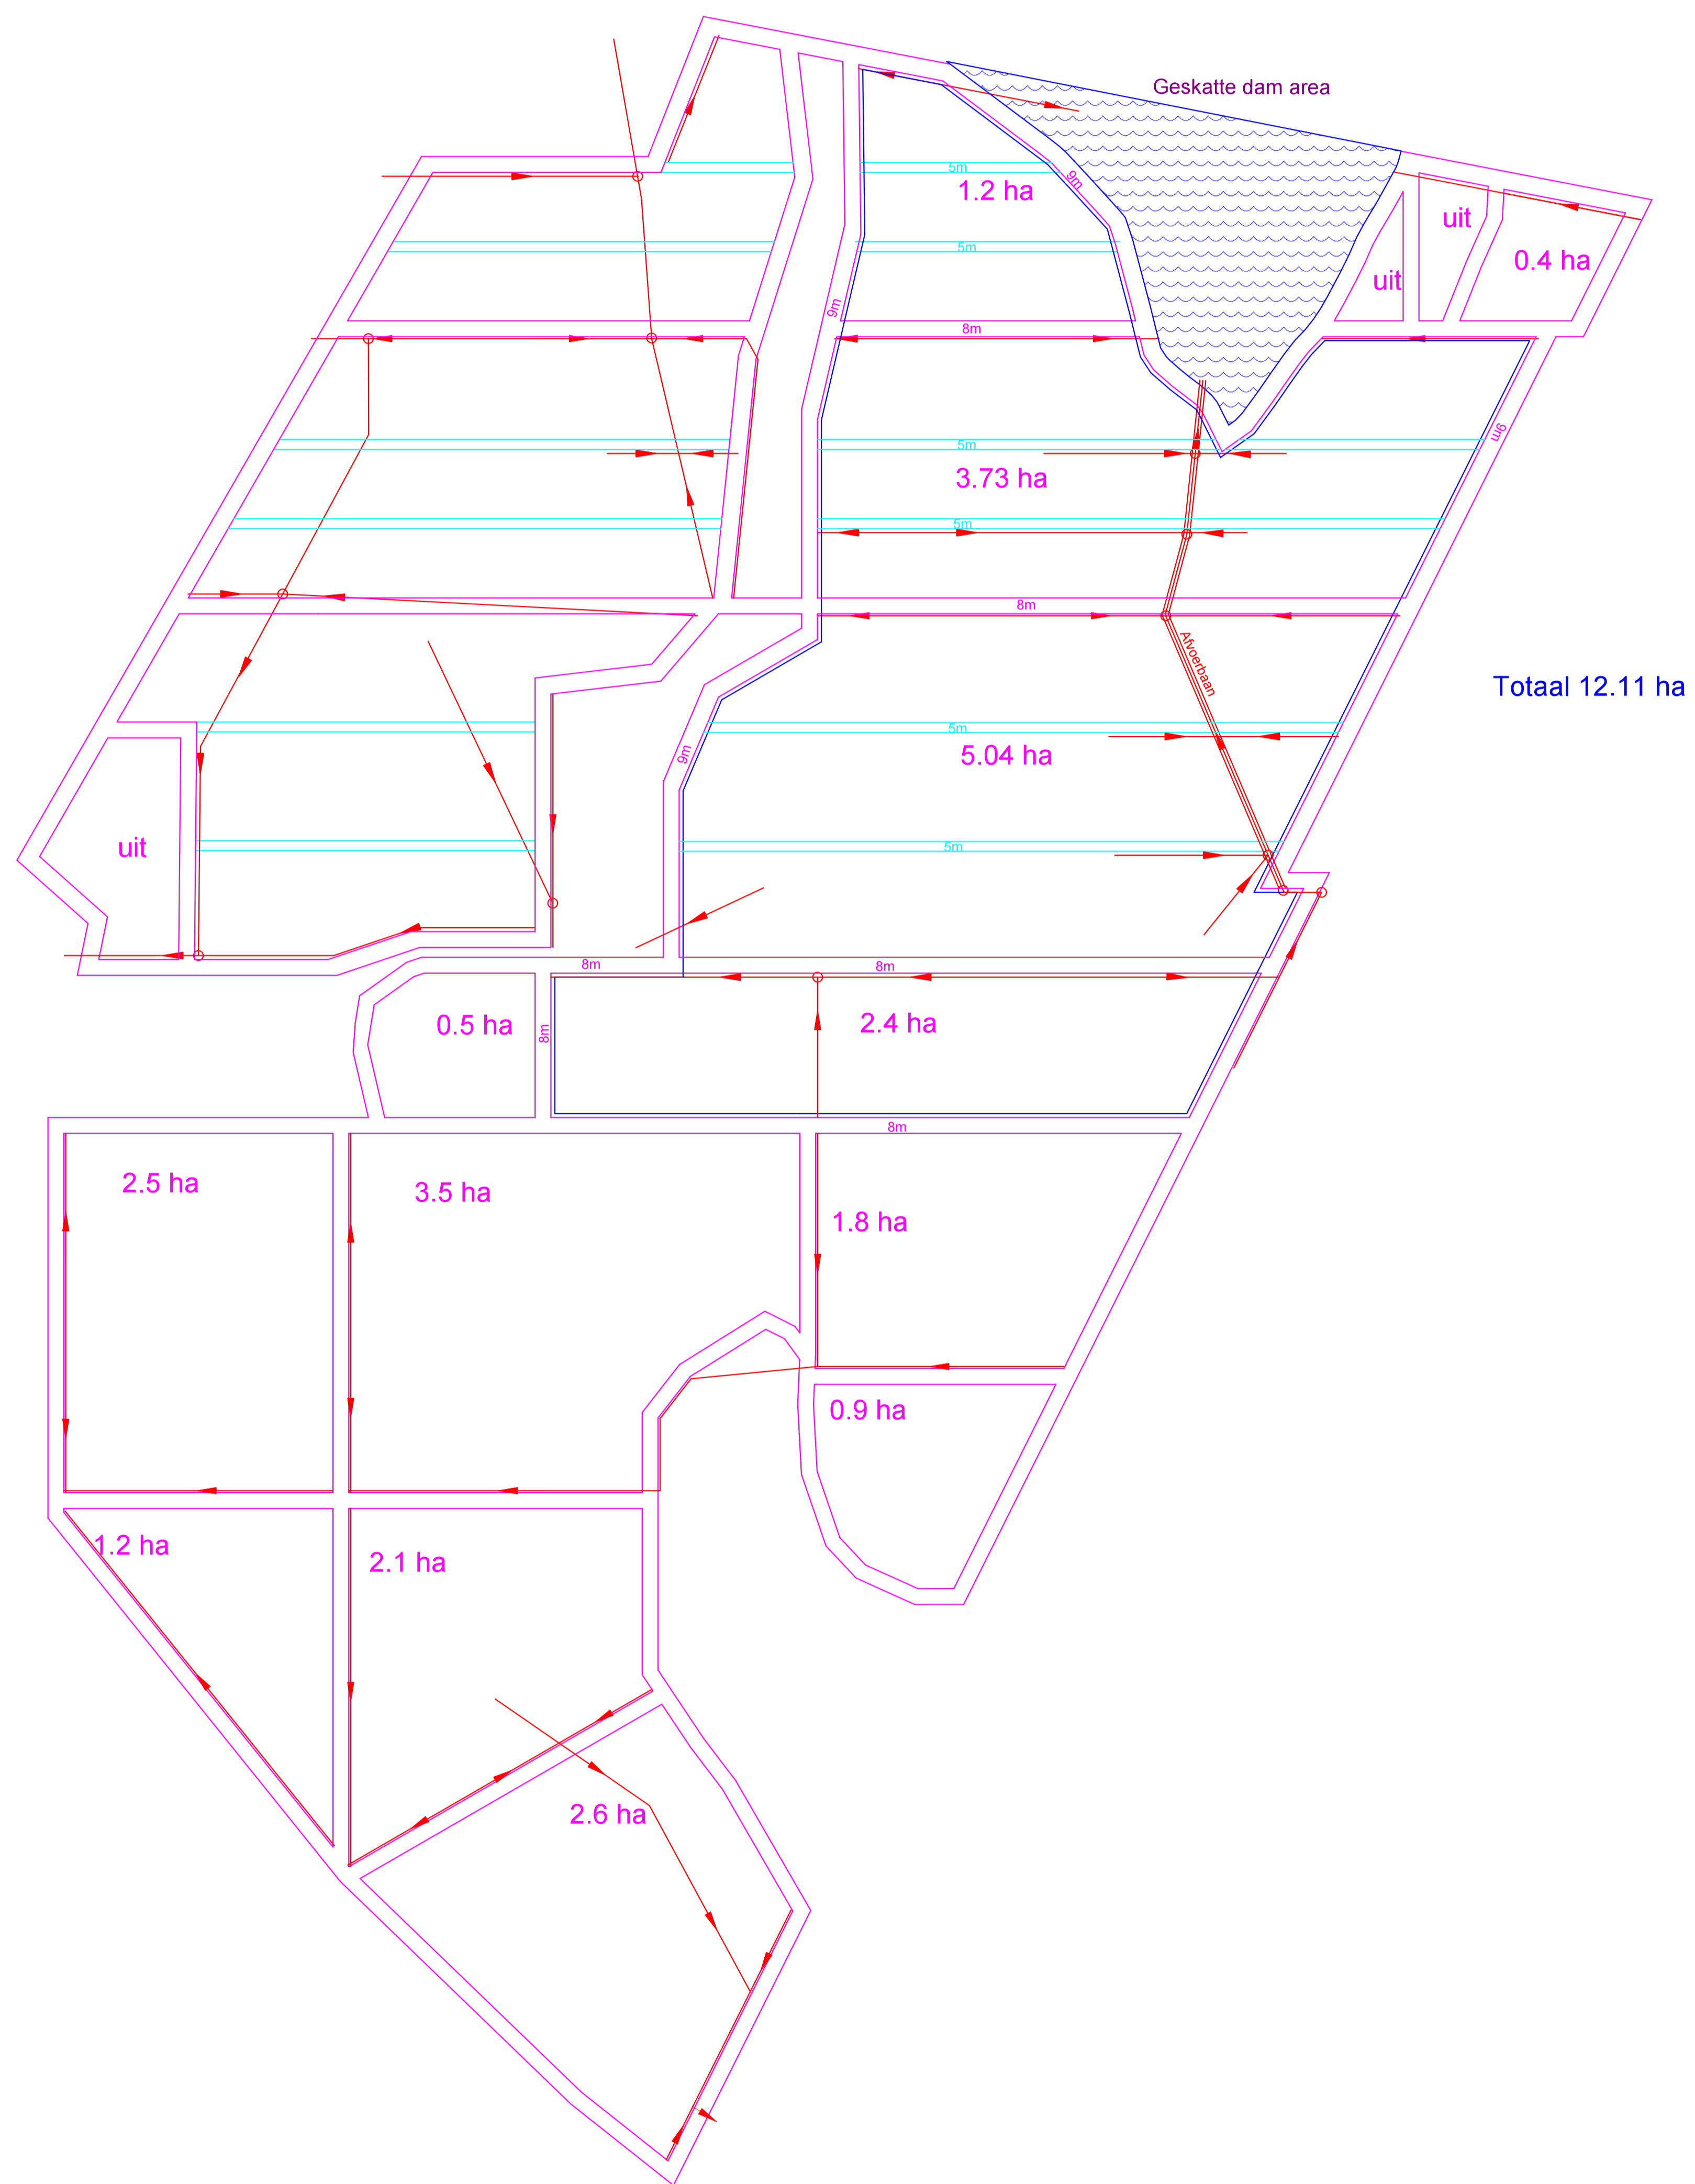

Totaal 12.11 ha